



**NOTES:**

1. APPROACH SLAB VOID FILLING ACTIVITIES TO BE COMPLETED PRIOR TO RESURFACING ACTIVITIES.

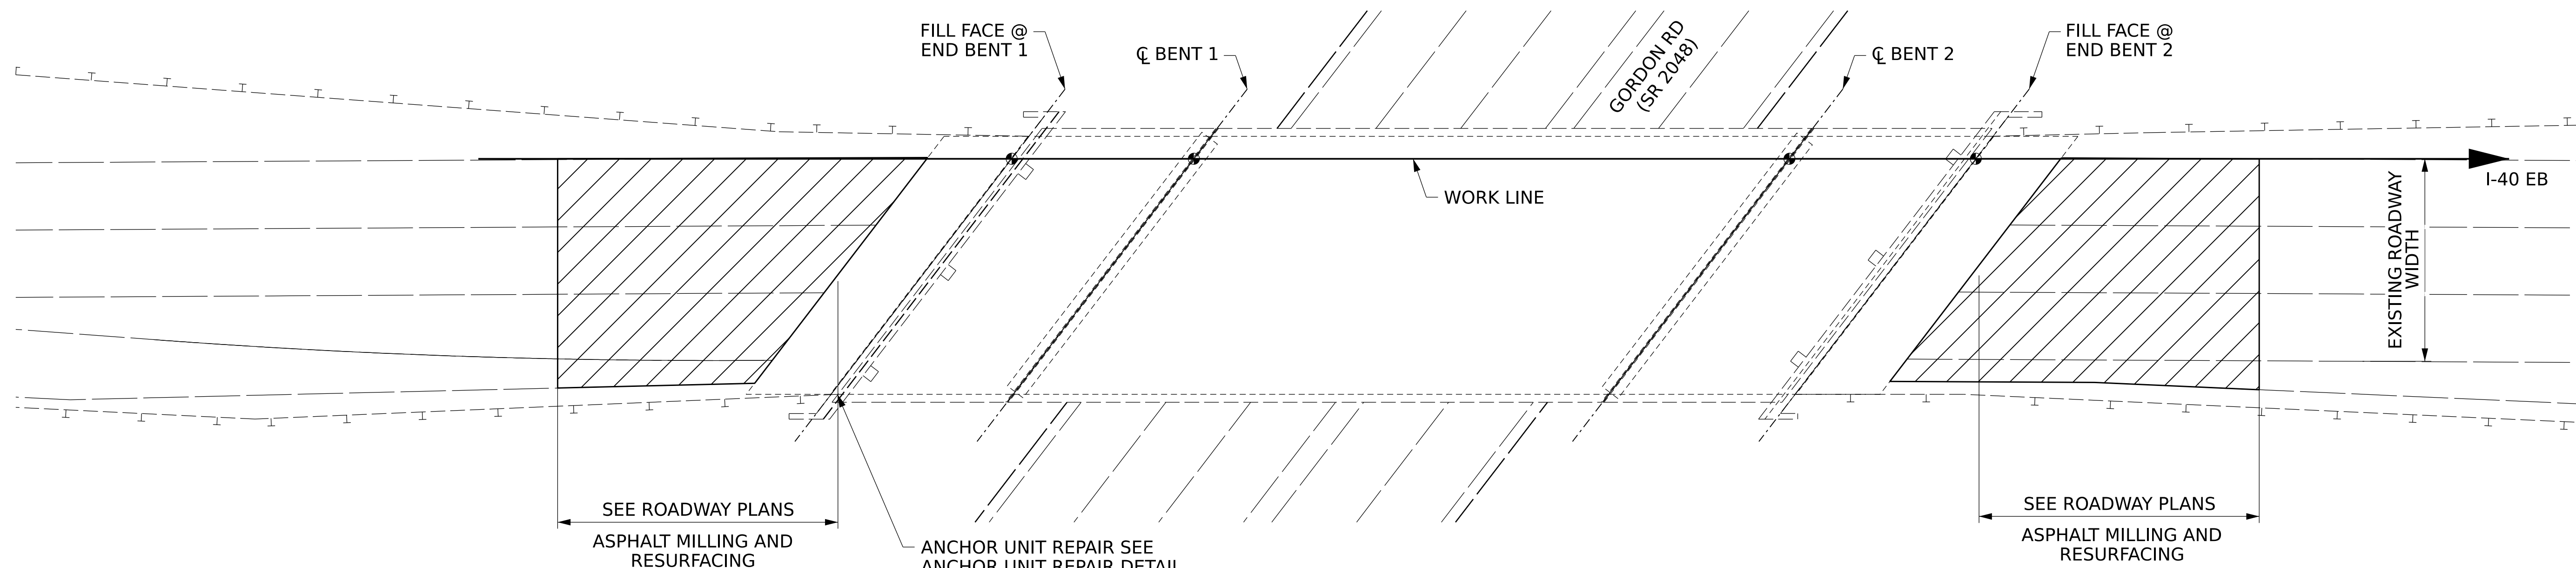

**PLAN**

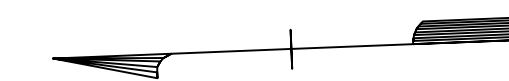

**ANCHOR UNIT REPAIR DETAIL**


TIGHTEN TOP AND MIDDLE CONNECTION SHOWN IN PHOTO.

REMOVE AND REPLACE, IN THE CORRECT ORIENTATION, ANY BOLTS WHOSE THREADED ENDS ARE EXPOSED ON THE TRAFFIC FACE OF THE GUARDRAIL ANCHOR ASSEMBLY.

REPLACE BOLTS AS NEEDED WITH AN ADHESIVELY ANCHORED BOLT. FOR ADHESIVELY ANCHORED BOLTS AND DOWELS, SEE SECTION 420-13 OF THE STANDARD SPECIFICATIONS.

PAYMENT FOR TIGHTENING OR REPLACEMENT SHALL BE INCIDENTAL TO THE VARIOUS PAY ITEMS FOR THIS PROJECT.

PROJECT NO. I-6039  
NEW HANOVER COUNTY  
 BRIDGE NO. 640058

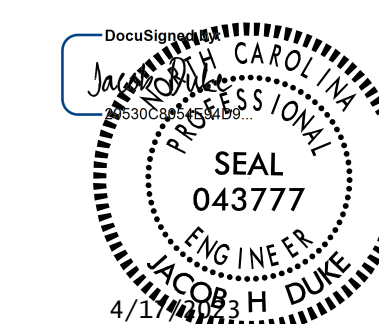

STATE OF NORTH CAROLINA  
 DEPARTMENT OF TRANSPORTATION  
 RALEIGH

**APPROACH ROADWAY  
 ASPHALT MILLING AND  
 GUARDRAIL**

DRAWN BY : JASON M. DEBONE DATE : 01/2023  
 CHECKED BY : ALLEN J. MCSWAIN DATE : 01/2023  
 DESIGN ENGINEER OF RECORD: JACOB H. DUKE DATE : 01/2023

4/17/2023  
 640058\_16039.SMU.AR01.dgn  
 jduke

DOCUMENT NOT CONSIDERED FINAL  
 UNLESS ALL SIGNATURES COMPLETED

301 FAYETTEVILLE ST., SUITE 1500  
 RALEIGH, NC 27601 (919) 892-7839  
 NC FIRM LICENSE: C-1506

REVISIONS						SHEET NO.
NO.	BY:	DATE:	NO.	BY:	DATE:	TOTAL SHEETS
1			3			13
2			4			

PRELIMINARY PLANS  
 DO NOT USE FOR CONSTRUCTION