


SECTION ALONG ROADWAY

- SCOPE LEGEND:**
- ① CLEAR SHOULDERS OF DEBRIS AND VEGETATION
 - ② PROPOSED GUARDRAIL ANCHOR UNITS
 - ③ BRIDGE RAIL REPAIRS
 - ④ POLYMER CONCRETE OVERLAY
 - ⑤ JOINT REPLACEMENT
 - ⑥ SLOPE PROTECTION REPAIRS
 - ⑦ EPOXY COAT CAPS
 - ⑧ SUBSTRUCTURE CONCRETE REPAIRS
 - ⑨ REPAIR SEALS AT BASE OF COLUMNS AND END BENT CAPS
 - ⑩ APPROACH SLAB FOAM INJECTION
 - ⑪ INSTALL WEEP HOLE FILTERS

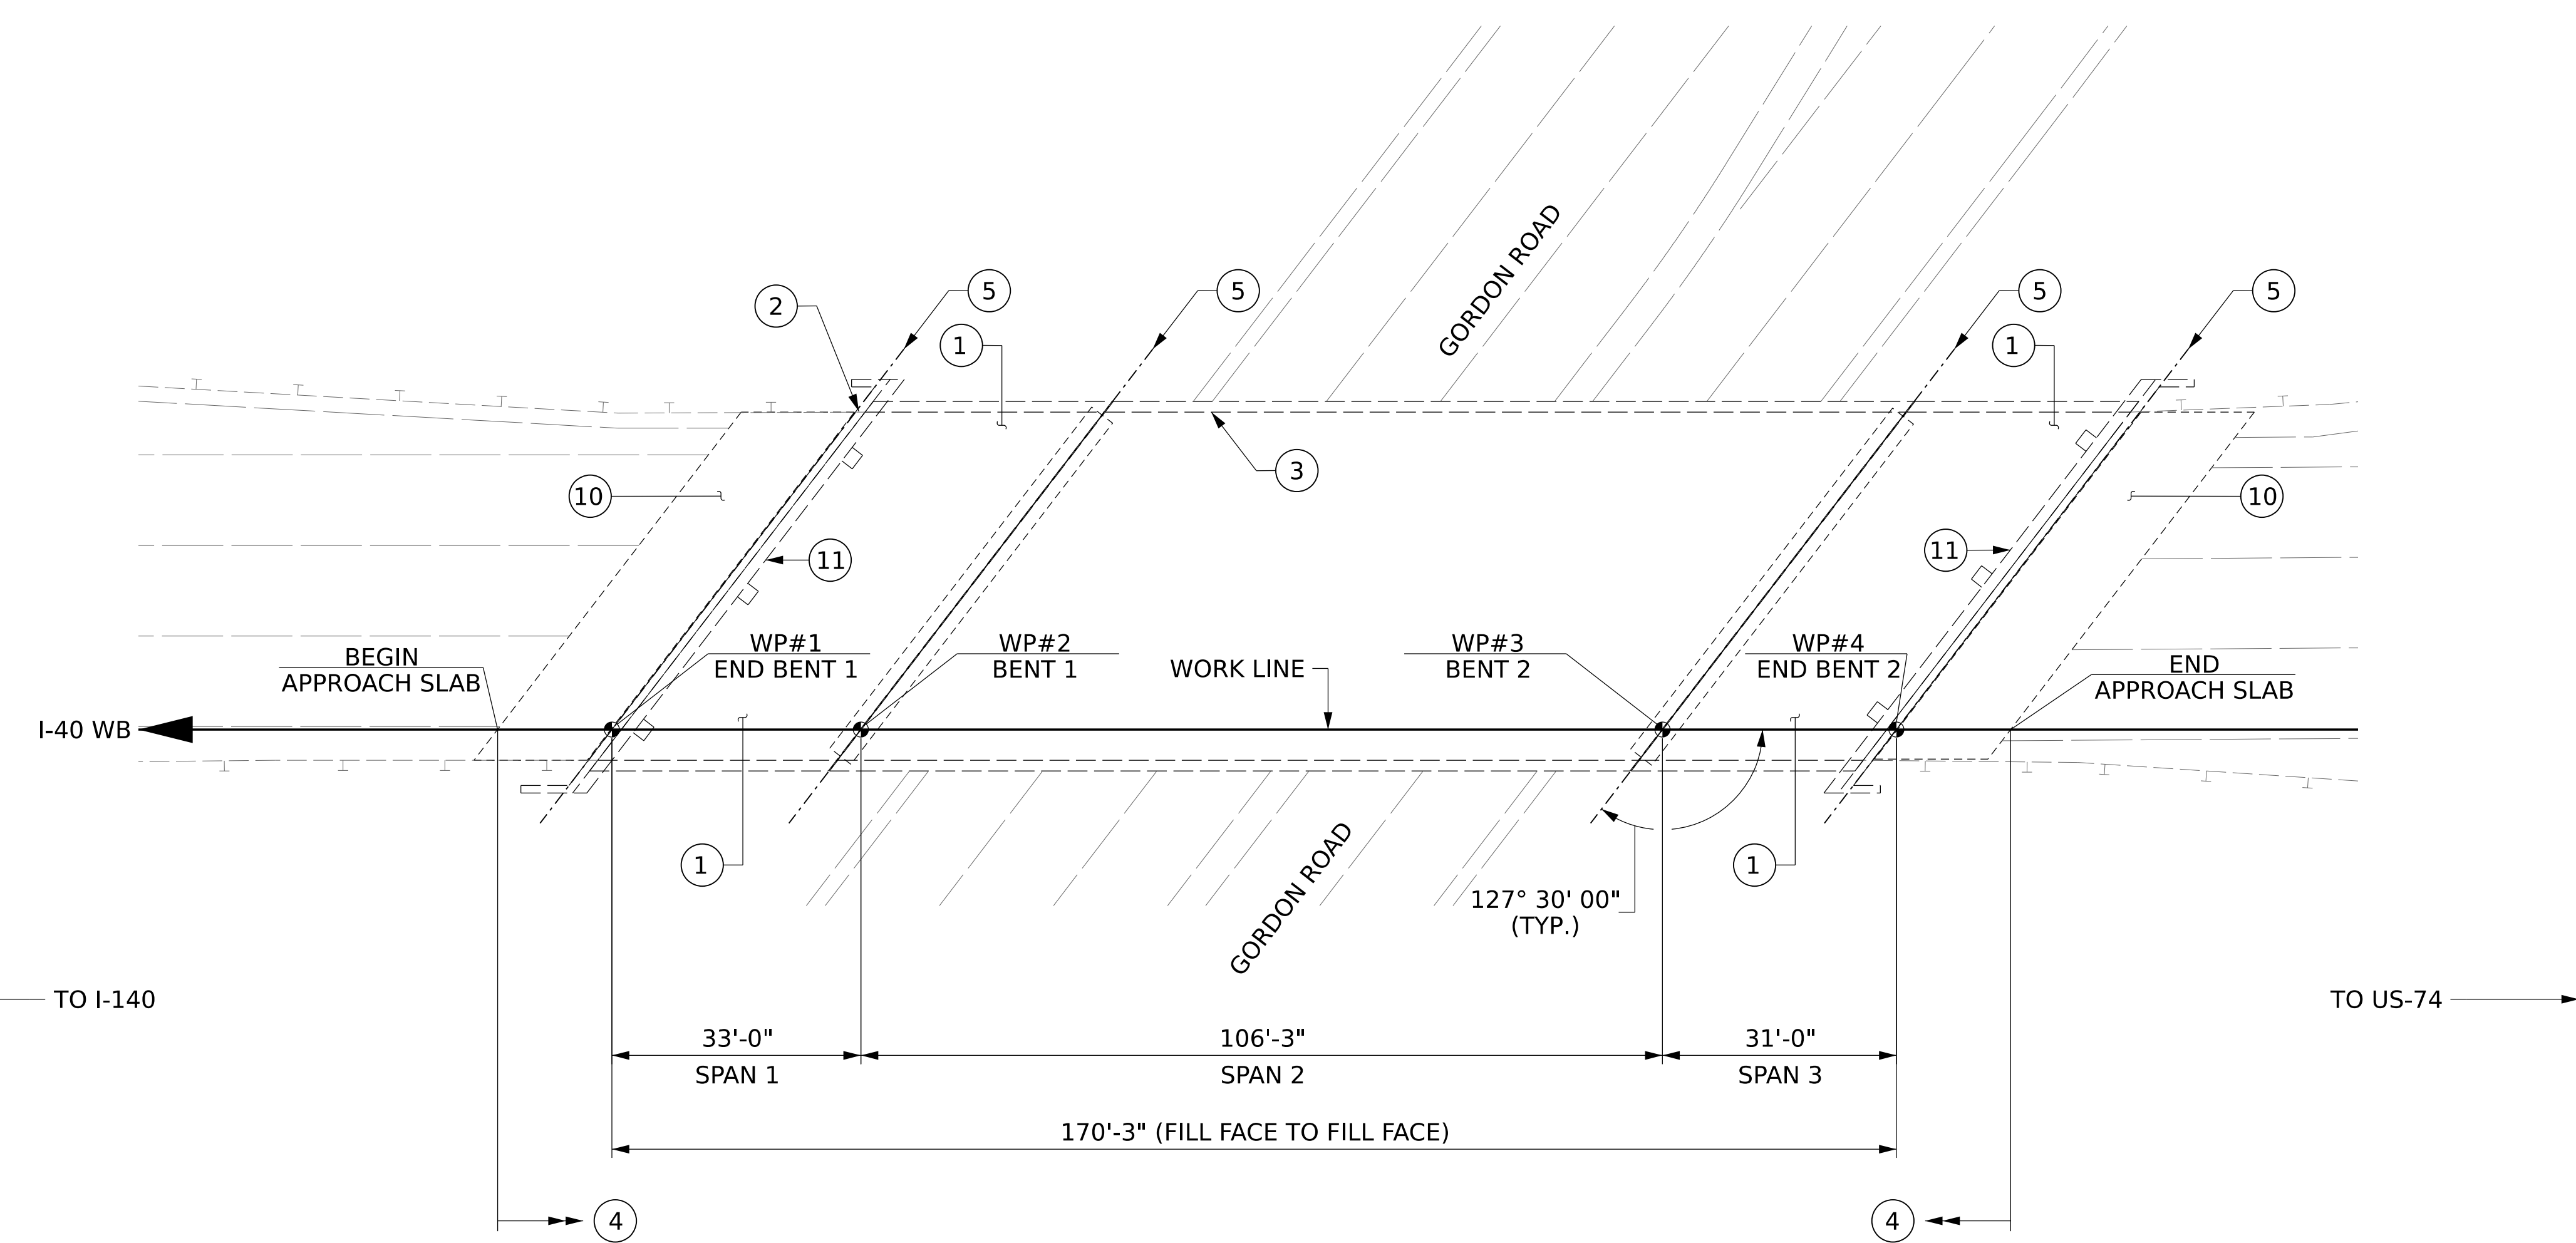

PLAN

PRELIMINARY PLANS
DO NOT USE FOR CONSTRUCTION

NOTES:
 GENERAL DRAWING INFORMATION IS TAKEN FROM THE ORIGINAL PLANS AND THE MOST UP TO DATE ROUTINE INSPECTION REPORT DATED 12/03/2022.
 BRIDGE ORIENTATION CONFORMS TO THE EXISTING BRIDGE PLANS/ ROUTINE INSPECTION.

I HEREBY CERTIFY THAT THIS STRUCTURE WAS REHABILITATED ACCORDING TO THESE PLANS OR AS NOTED THEREIN.

 RESIDENT ENGINEER DATE

PROJECT NO. I-6039
NEW HANOVER COUNTY
 BRIDGE NO. 640059



STATE OF NORTH CAROLINA
 DEPARTMENT OF TRANSPORTATION
 RALEIGH
GENERAL DRAWING
 FOR BRIDGE ON I-40 WB
 OVER GORDON RD

DRAWN BY : AJ MCSWAIN DATE : 01/2023
 CHECKED BY : SCOTT BETZ DATE : 01/2023
 DESIGN ENGINEER OF RECORD: JACOB H. DUKE DATE : 01/2023

DOCUMENT NOT CONSIDERED FINAL
 UNLESS ALL SIGNATURES COMPLETED

301 FAYETTEVILLE ST., SUITE 1500
 RALEIGH, NC 27601 (919) 882-7839
 NC FIRM LICENSE: C-1506

REVISIONS						SHEET NO.
NO.	BY:	DATE:	NO.	BY:	DATE:	
1			3			S4-1 TOTAL SHEETS 13
2			4			