


NOTES:

1. APPROACH SLAB VOID FILLING ACTIVITIES TO BE COMPLETED PRIOR TO RESURFACING ACTIVITIES.

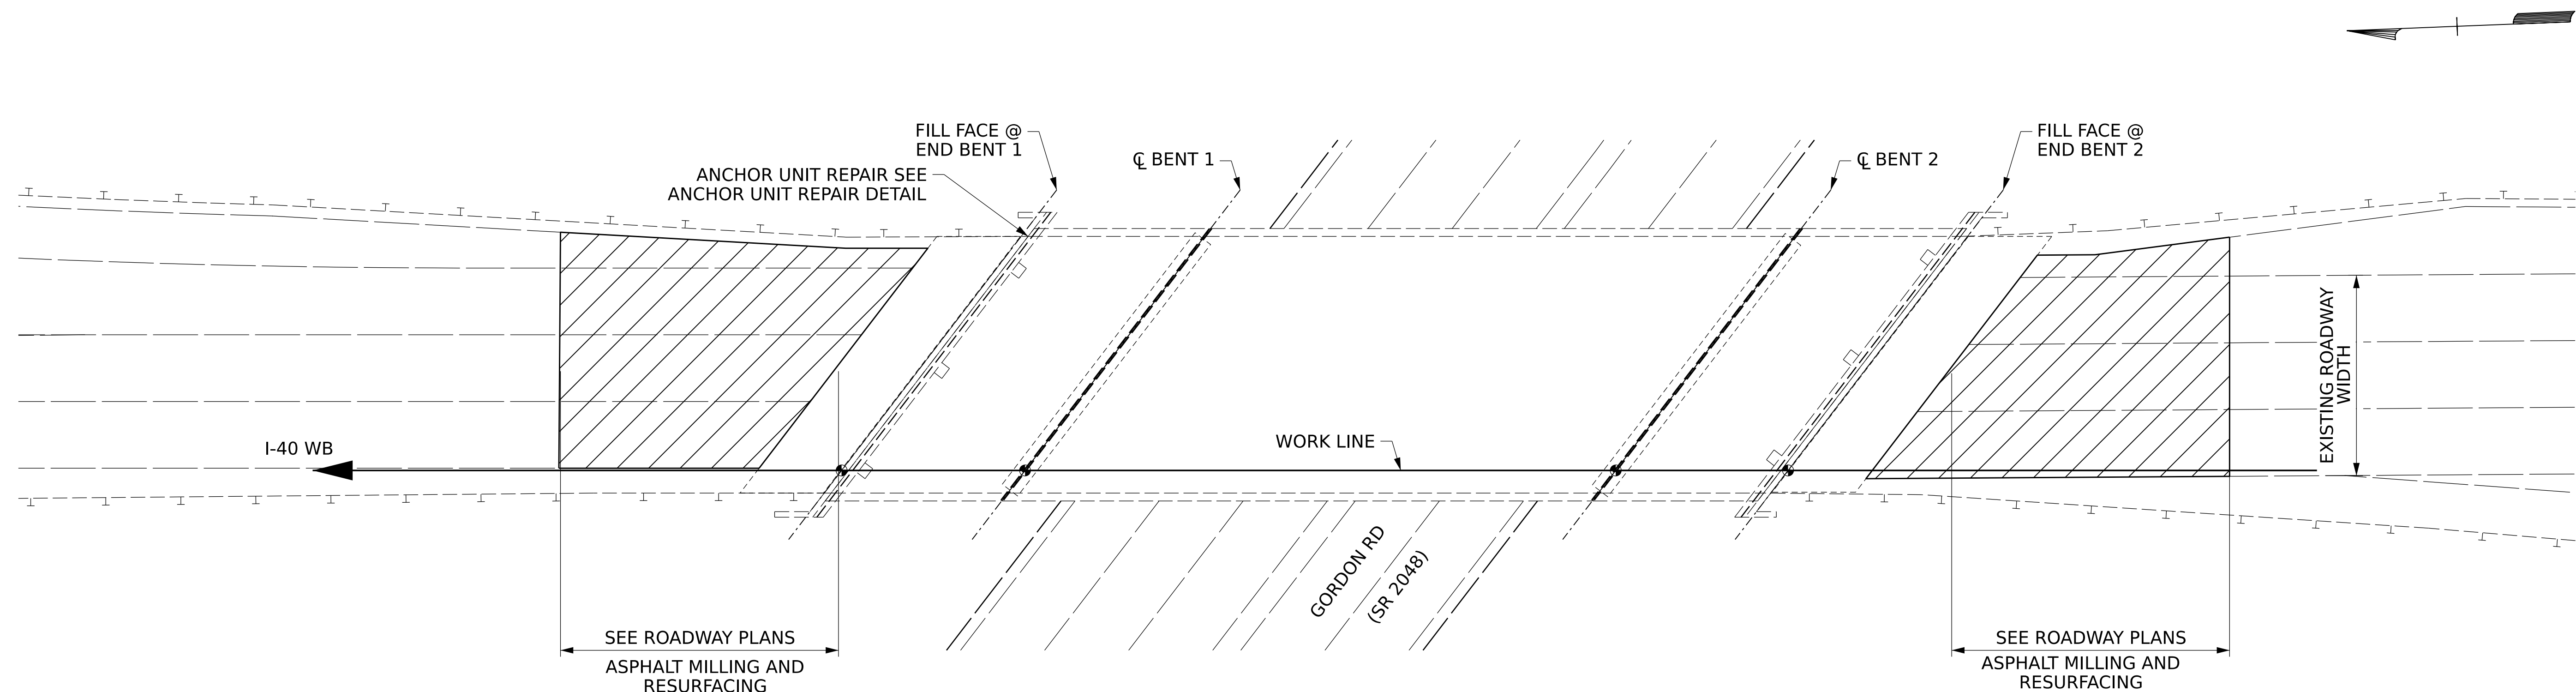

PLAN



ANCHOR UNIT REPAIR DETAIL

TIGHTEN ALL CONNECTIONS SHOWN IN PHOTO.
 REPLACE BOLTS WITH AN ADHESIVELY ANCHORED BOLT. FOR ADHESIVELY ANCHORED BOLTS AND DOWELS, SEE SECTION 420-13 OF THE STANDARD SPECIFICATIONS.
 PAYMENT FOR TIGHTENING OR REPLACEMENT SHALL BE INCIDENTAL TO THE VARIOUS PAY ITEMS FOR THIS PROJECT.



PROJECT NO. I-6039
NEW HANOVER COUNTY
 BRIDGE NO. 640059

STATE OF NORTH CAROLINA DEPARTMENT OF TRANSPORTATION RALEIGH						SHEET NO. S4-8
APPROACH ROADWAY ASPHALT MILLING AND GUARDRAIL						TOTAL SHEETS 13
REVISIONS						
NO.	BY:	DATE:	NO.	BY:	DATE:	
1			3			
2			4			

DRAWN BY : JASON M. DEBONE DATE : 01/2023
 CHECKED BY : ALLEN J. MCSWAIN DATE : 01/2023
 DESIGN ENGINEER OF RECORD: JACOB H. DUKE DATE : 01/2023

DOCUMENT NOT CONSIDERED FINAL
UNLESS ALL SIGNATURES COMPLETED

301 FAYETTEVILLE ST., SUITE 1500
RALEIGH, NC 27601 (919) 892-7839
NC FIRM LICENSE: C-1506

PRELIMINARY PLANS
DO NOT USE FOR CONSTRUCTION