

Pavement Marking Schedule

COLD APPLIED PLASTIC (4")

- C2 - (4") WHITE SOLID LANE LINE (TYPE II)
- C4 - (4") 3 FT. - 9 FT./SP WHITE MINISKIP (TYPE II)
- C13 - (4") YELLOW DOUBLE CENTER (TYPE II)

COLD APPLIED PLASTIC PAVEMENT MARKING SYMBOL

- C70 - LEFT TURN ARROW (TYPE II)
- C74 - COMBO.STRAIGHT/RIGHT (TYPE II)

THERMOPLASTIC (4", 90 MILS)

- T1 - (4") WHITE EDGELINE
- T2 - WHITE SOLID LANE LINE
- T3 - (4") 10 FT. WHITE SKIP
- T4 - (4") 3 FT. - 9 FT./SP WHITE MINISKIP
- T13 - (4") YELLOW DOUBLE CENTER

THERMOPLASTIC (8", 90 MILS)

- T43 - (8") WHITE SOLID LANE LINE
- T44 - (8") 3 FT. - 9 FT./SP WHITE MINISKIP
- T46 - (8") WHITE CROSSWALK LINE

THERMOPLASTIC GENERIC PAVEMENT MARKING ITEM (1205)



- T61 - WHITE STOPBAR (24", 90 MIL)
- T62 - WHITE CROSSWALK LINE (24", 90 MIL)

THERMOPLASTIC PAVEMENT MARKING SYMBOLS (90 MILS)


- T70 - LEFT TURN ARROW
- T71 - RIGHT TURN ARROW
- T73 - COMBO STRAIGHT/LEFT
- T74 - COMBO.STRAIGHT/RIGHT
- T103 - 24" YIELD LINE TRIANGLE

THERMOPLASTIC PAVEMENT MARKING CHARACTER (90 MILS)

- T100 - ALPHANUMERIC CHAR. (90 MIL)

TIP NO. B-5985A	SHEET NO. PMP-2
APPROVED: <i>Betsy L. Watson</i> <small>REGISTERED PROFESSIONAL ENGINEER STATE OF NORTH CAROLINA NO. 55678B84F8743F</small>	
DATE: 2/2/2023	
SEAL 	
DOCUMENT NOT CONSIDERED FINAL UNLESS ALL SIGNATURES COMPLETED	
	

CURB RAMPS - 2nd St @ Water St

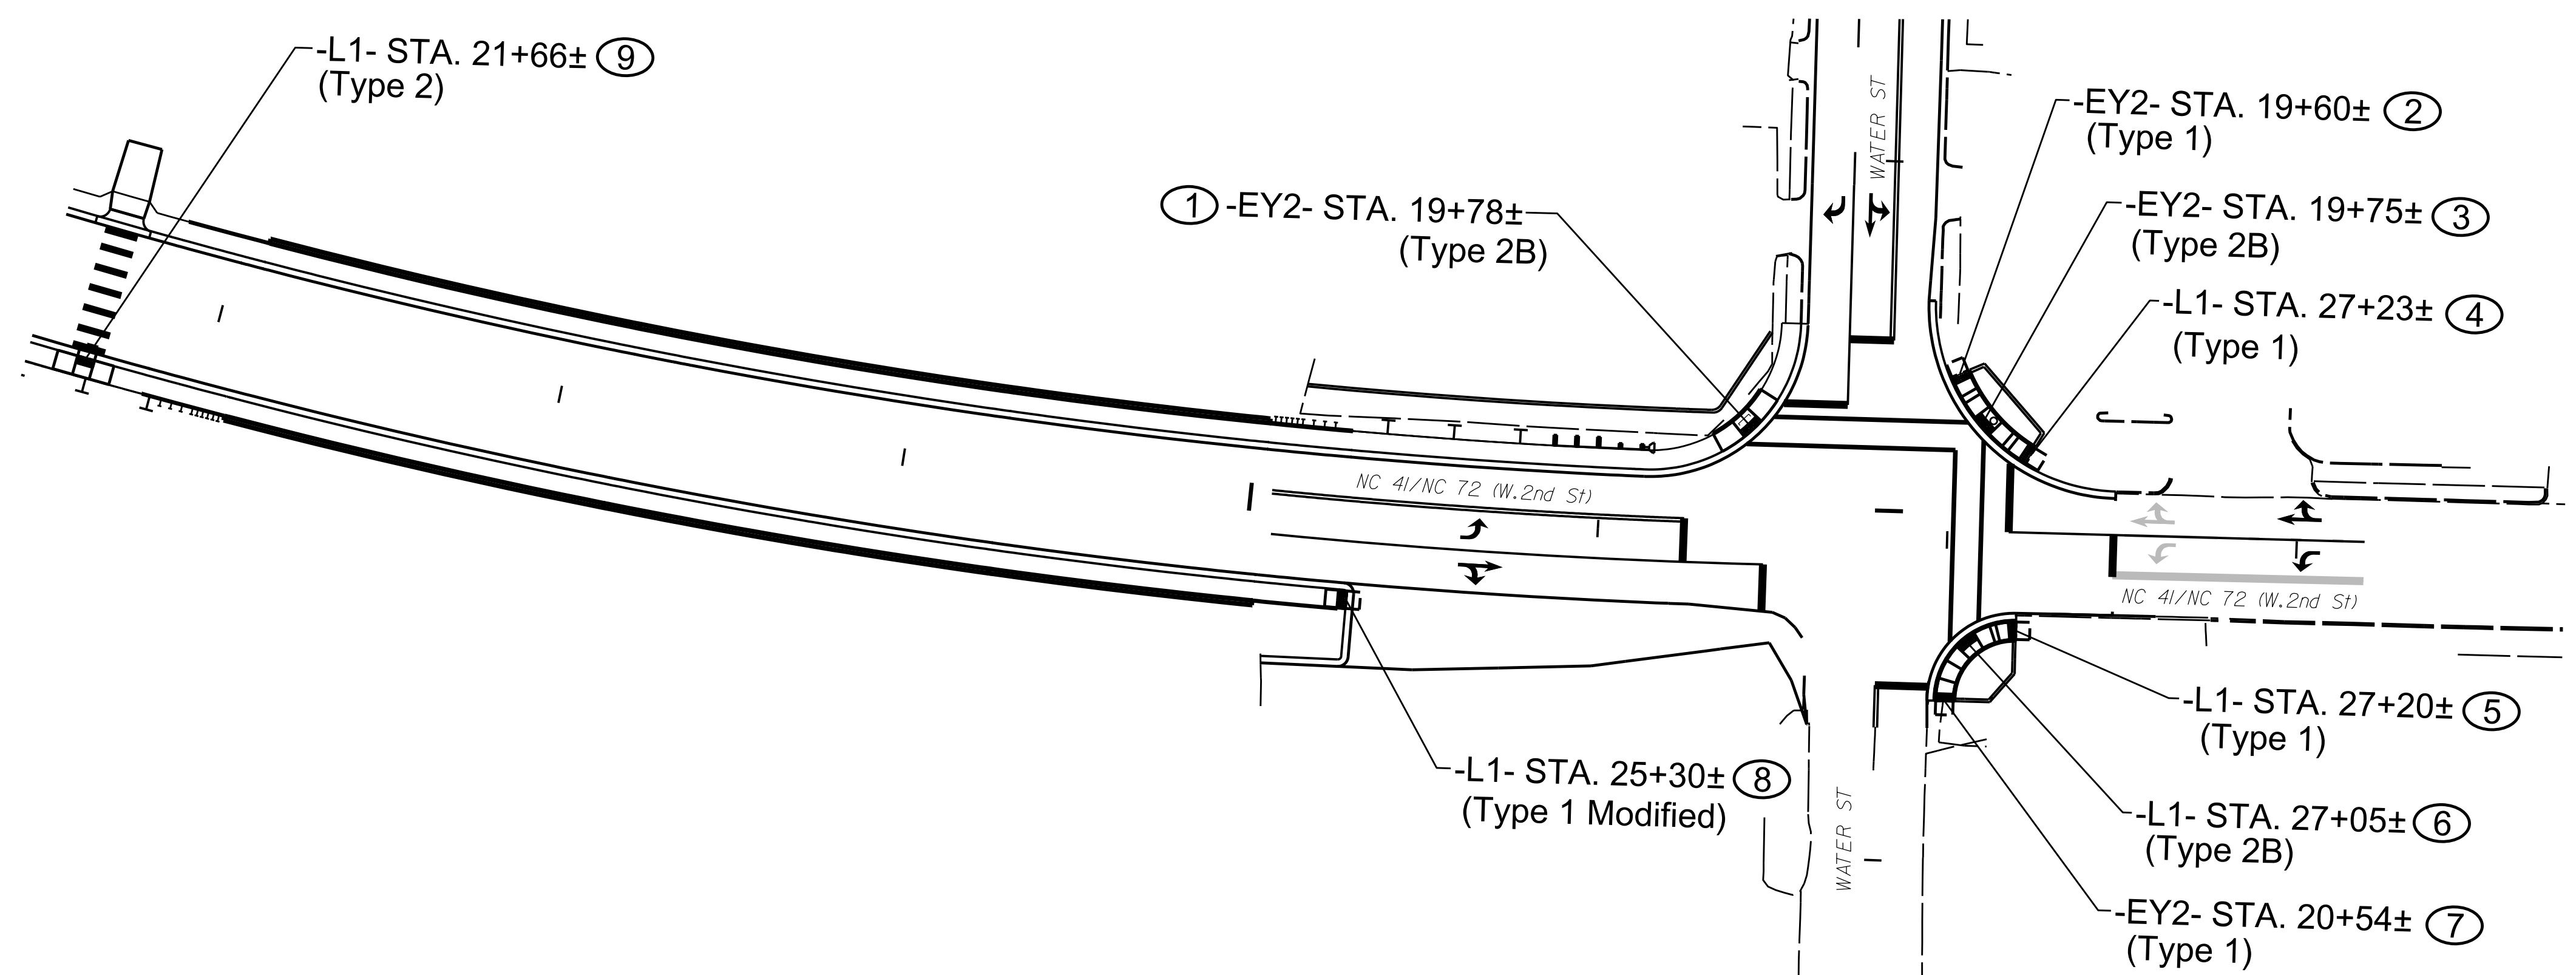

**CURB RAMP LOCATIONS & TYPES
and
PAVEMENT MARKING SCHEDULE**

I:\26\2023
L:\Traffic\Signing\CADD\Plan Sheets\B-5985A\B-5985A Title Sheet.dgn
hambright