
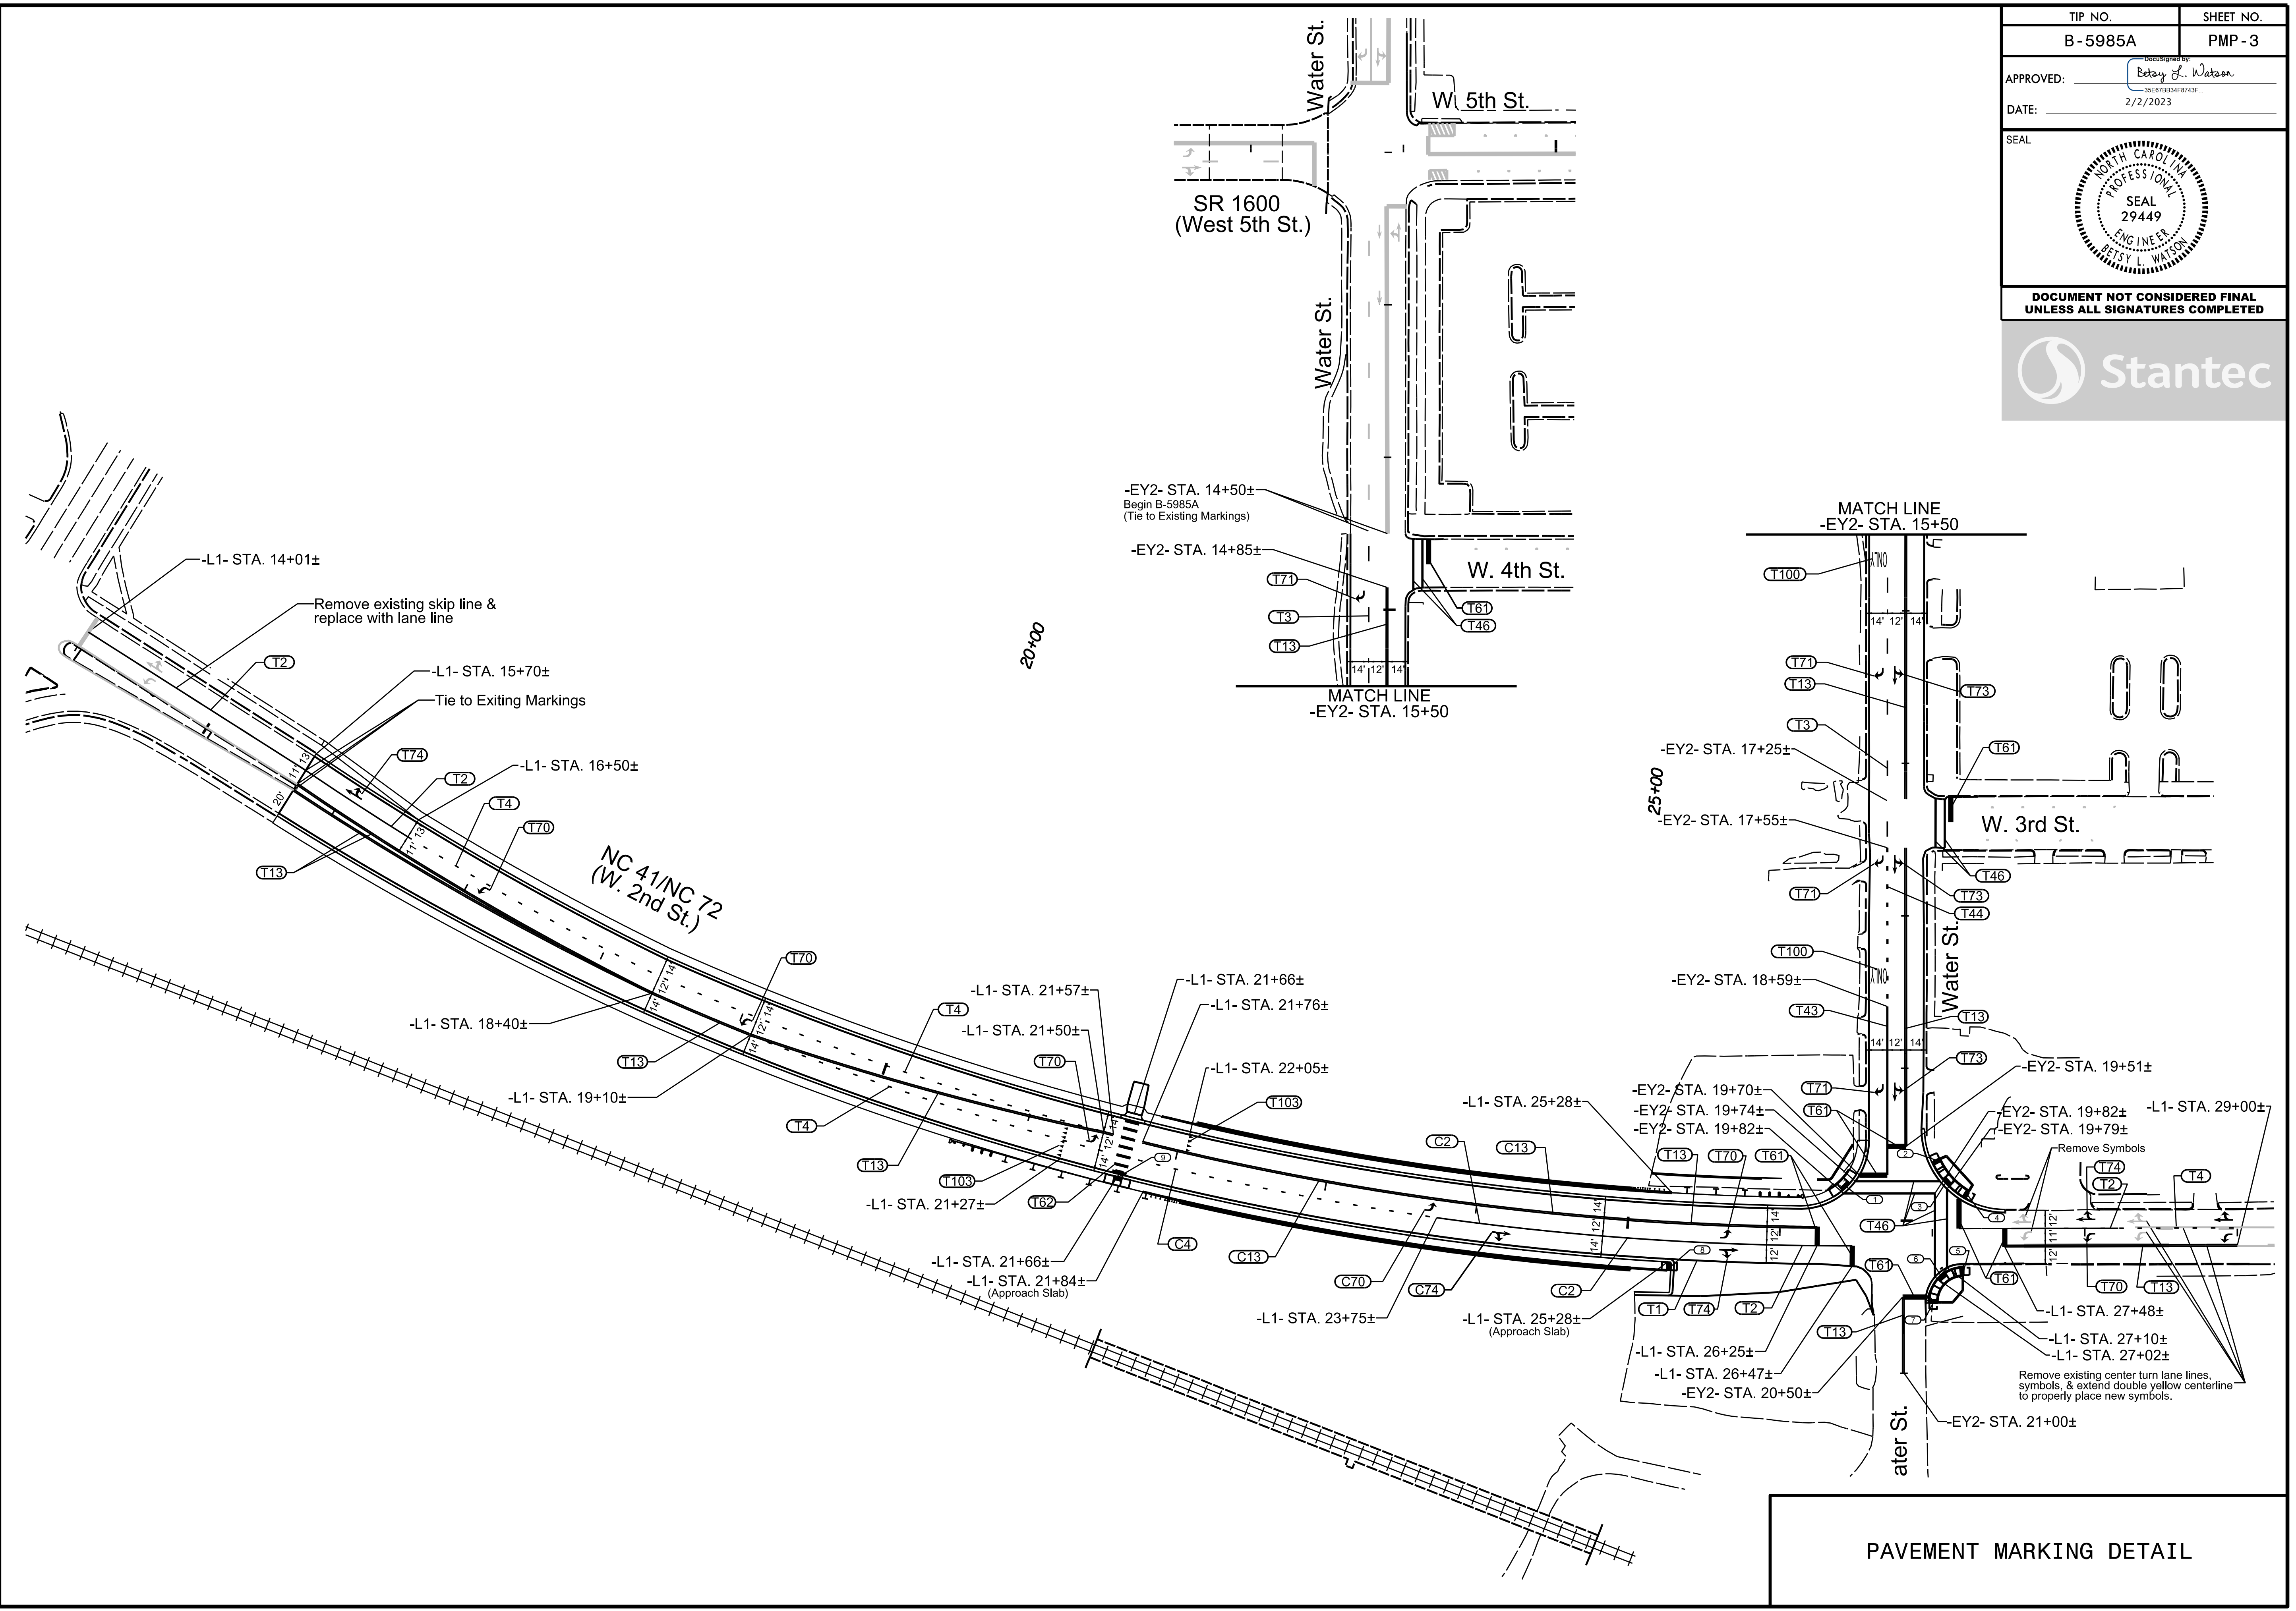


TIP NO.	SHEET NO.
B-5985A	PMP-3
APPROVED:	<i>Betsy L. Watson</i>
DATE:	2/2/2023
SEAL	
DOCUMENT NOT CONSIDERED FINAL UNLESS ALL SIGNATURES COMPLETED	



I:\26\2023\12\Traffic\Signing\CADD\Plan Sheets\B-5985A\B-5985A_PMP_PW-03.dgn
inambright

PAVEMENT MARKING DETAIL