

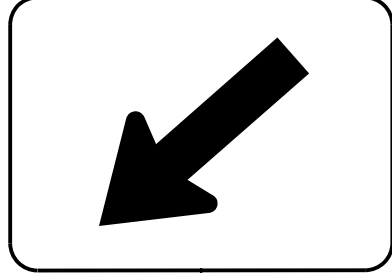


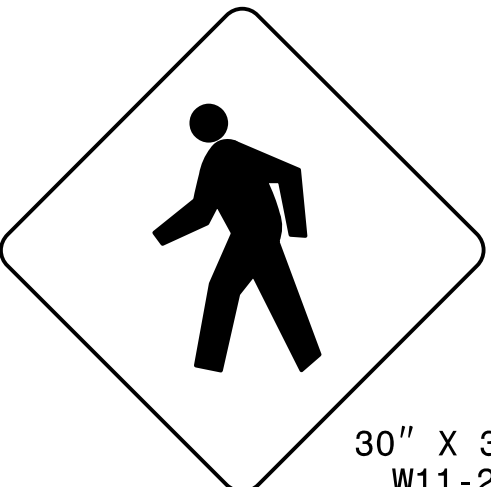







<p>④01 QUANTITY REQ'D 4</p>  <p>30" X 30" W11-2</p> <p>ONE "U" POST PER SIGN</p>	<p>④02 QUANTITY REQ'D 2</p>  <p>24" X 12" W16-9P</p> <p>(MOUNT BELOW SIGN #401 IN 4 INSTALLATIONS)</p>	<p>④03 QUANTITY REQ'D 2</p>  <p>24" X 12" W16-7P</p> <p>(MOUNT BELOW SIGN #401 IN 4 INSTALLATIONS)</p>	<p>④04 QUANTITY REQ'D 1</p>  <p>24" X 30" R2-1</p> <p>ONE "U" POST PER SIGN</p>	<p>④05 QUANTITY REQ'D 1</p>  <p>12" X 36" OM3-L</p> <p>ONE "U" POST PER SIGN</p>	<p>④06 QUANTITY REQ'D 3</p>  <p>24" X 30" R8-3a</p> <p>ONE "U" POST PER SIGN</p>
<p>④07 QUANTITY REQ'D 2</p>  <p>36" X 36" R1-5</p> <p>ONE "U" POST PER SIGN</p>	<p>⑤01 QUANTITY REQ'D 1</p>  <p>M3-3 24" X 12" M1-5 30" X 24" M5-1 21" X 15"</p> <p>ONE "U" POST PER SIGN</p>				


TIP NO. B-5985A	SHEET NO. SIGN-2
APPROVED:  DATE: 2/2/2023	
SEAL 	
DOCUMENT NOT CONSIDERED FINAL UNLESS ALL SIGNATURES COMPLETED	

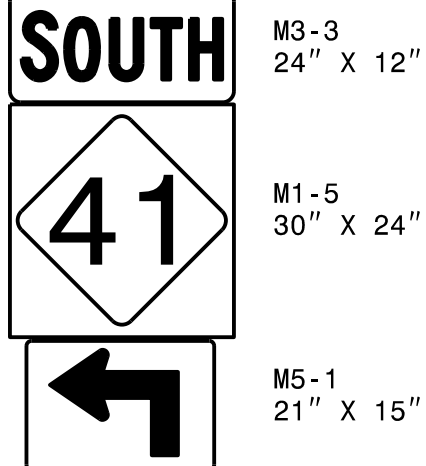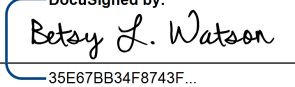

SIGN NUMBER: 301 PROJECT ID: B-5985 CHECKED BY: Name DIVISION: 6
 TYPE: D DESIGN BY: James Hambricht DATE: Nov 04, 2021
 QUANTITY: 1 LOCATION: Approximately @ -L1- Sta.17+75 (RT)

SYMBOL	X	Y	WID	HT

BACKG COLOR: Green
COPY COLOR: White
SIGN WIDTH: 6'-6"
HEIGHT: 2'-6"
TOTAL AREA: 16.3 Sq.Ft.
BORDER TYPE: FLUSH
RECESS: 0"
WIDTH: 0.75"
RADIO: 3"
MAT'L: 0.125" (3.2 mm) ALUMINUM
No. Z BARS: LENGTH: NOTES:
1. Legend and border shall be direct applied, Grade "c" sheeting (except those that are colored black).
2. Background shall be Grade "c" reflective sheeting.



BORDER R=3" TH=0.75" Spacing Factor is 1 unless specified otherwise


LETTER POSITIONS													Series/Size	Text Length		
Letter spacings are to start of next letter																
6.4	4.6	2.2	1.7	3.5	4.6	4.3	3.8	3.1	4.1	2.8	4.1	7.5	3.5	21.7	D 2000	49.9
	2	7													D 2000	9.2
62.3	5.1	4.1	6.5												D 2000	26.3
6.4	5.8	4.6	2.2	1.9	4.3	4.1	3.5	45.3							D 2000	9.4
6	8															
62.3	5.3	4.1	6.4													

FILENAME: B-5985 Sign Designs NORTH CAROLINA D.O.T. SIGN DETAIL

SIGN NUMBER: 302 PROJECT ID: B-5985 CHECKED BY: Name DIVISION: 6
 TYPE: D DESIGN BY: James Hambricht DATE: Nov 04, 2021
 QUANTITY: 1 LOCATION: Approximately @ -L1- Sta.18+00 (LT)

SYMBOL	X	Y	WID	HT
AR_Type D	4.6	17.8	6	9
AR_Type D	9.5	4.7	6	9

BACKG COLOR: Green / Green
COPY COLOR: White
SIGN WIDTH: 5'-6"
HEIGHT: 2'-6"
TOTAL AREA: 13.8 Sq.Ft.
BORDER TYPE: FLUSH
RECESS: 0"
WIDTH: 0.75"
RADIO: 2.25"
MAT'L: 0.125" (3.2 mm) ALUMINUM
No. Z BARS: LENGTH: NOTES:
1. Legend and border shall be direct applied, Grade "c" sheeting (except those that are colored black).
2. Background shall be Grade "c" reflective sheeting.

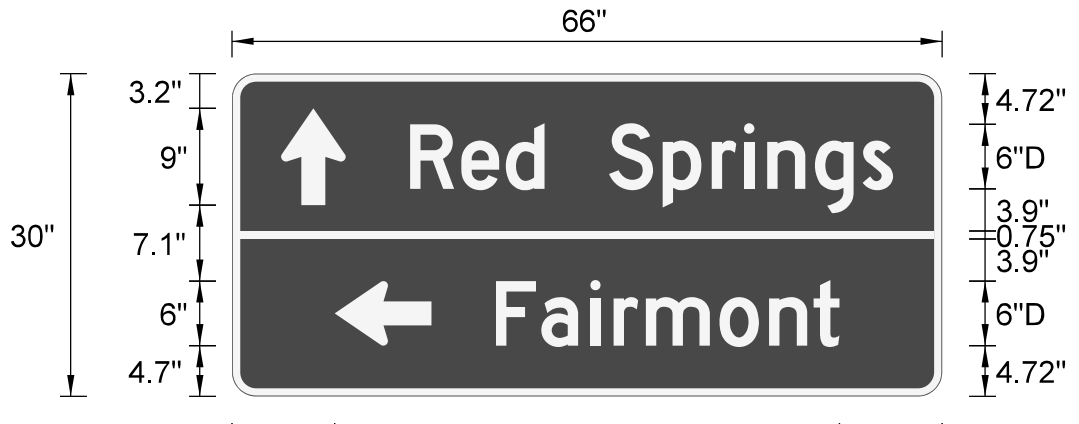

BORDER R=2.25" TH=0.75" Spacing Factor is 1 unless specified otherwise

LETTER POSITIONS													Series/Size	Text Length
Letter spacings are to start of next letter														
16.6	4.7	4.1	3.6	6	5	4.6	3	2.2	4.4	4.4	2.8	4.6	D 2000	44.9
24.5	4.2	4.6	2.2	3	6.8	4.6	4.1	2.4	9.5				D 2000	31.9

FILENAME: B-5985 Sign Designs NORTH CAROLINA D.O.T. SIGN DETAIL

\$\$\$SYTIME\$\$\$\$
 \$\$\$DCN\$\$\$\$
 \$\$\$USERNAME\$\$\$\$

TYPE D, E, & F SIGNS