



8/23/99

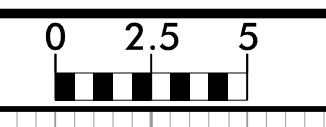

PROJ. REFERENCE NO.	SHEET NO.
B-5985A	X-2

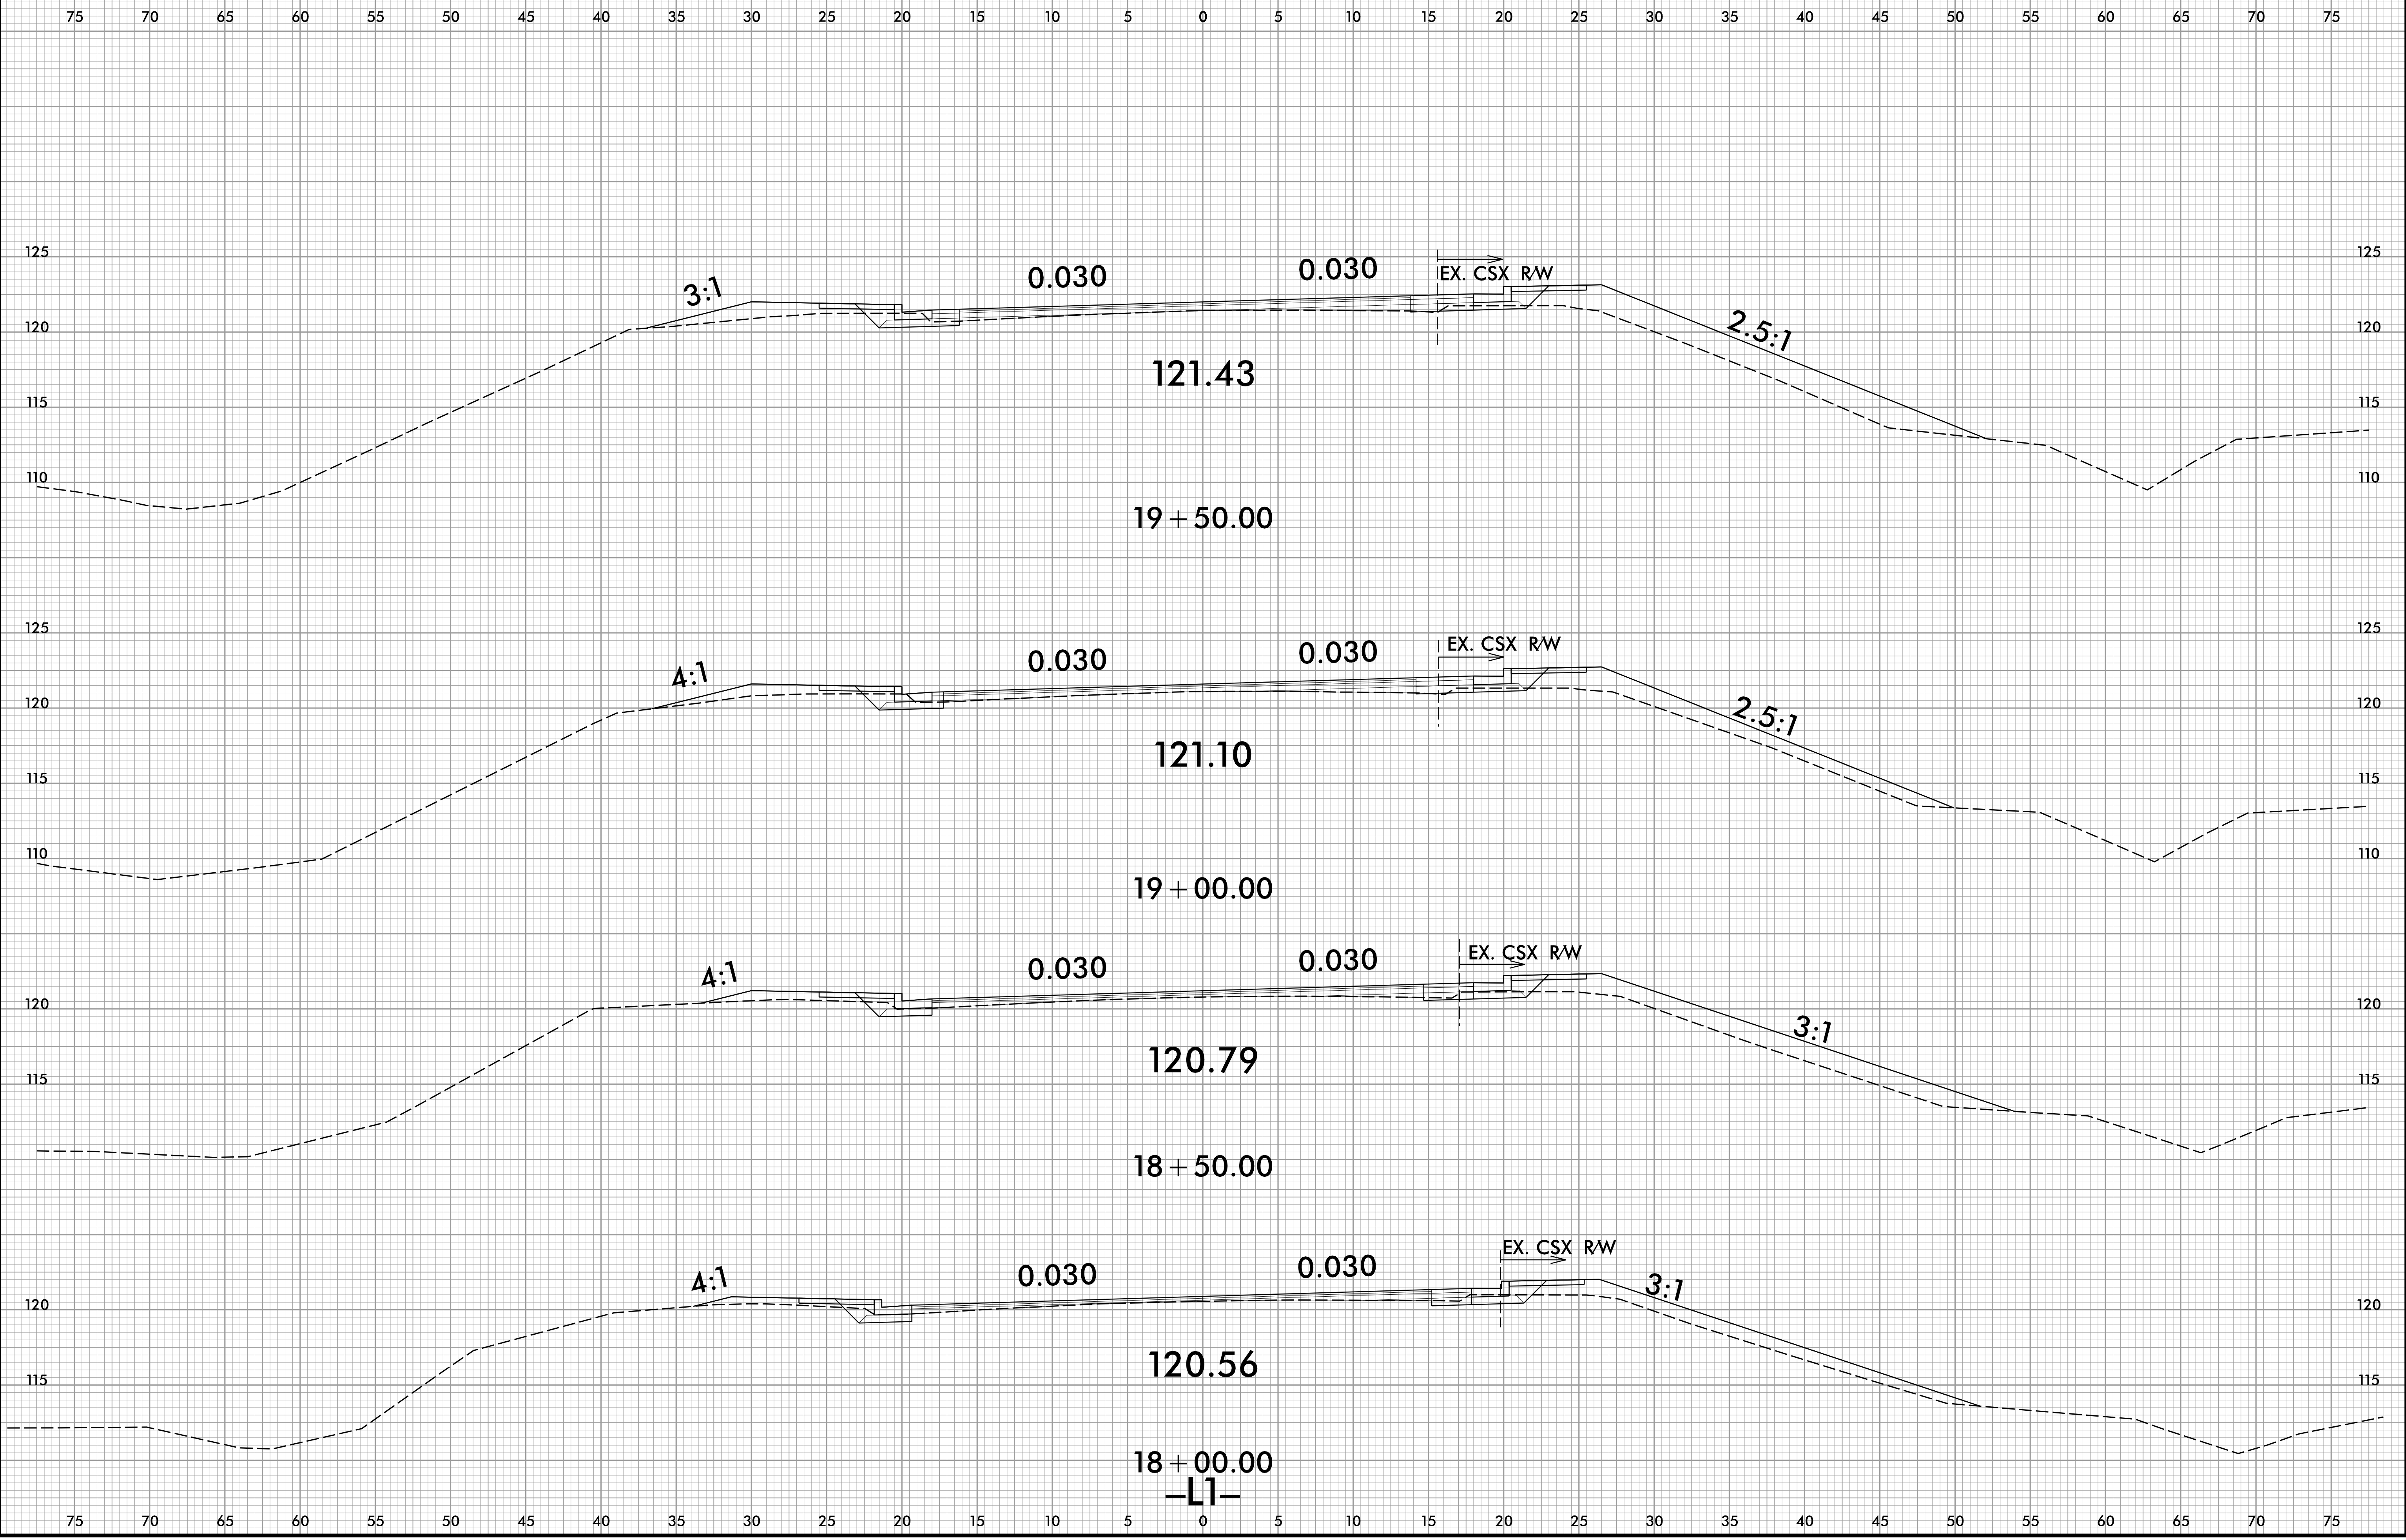

1/16/2023
J:\B\B\B\B\rdj-xp1 LI.dgn
J:\B\B\B\B\rdj-xp1 LI.dgn