


8/23/99



PROJ. REFERENCE NO.	SHEET NO.
B-5985A	X-3

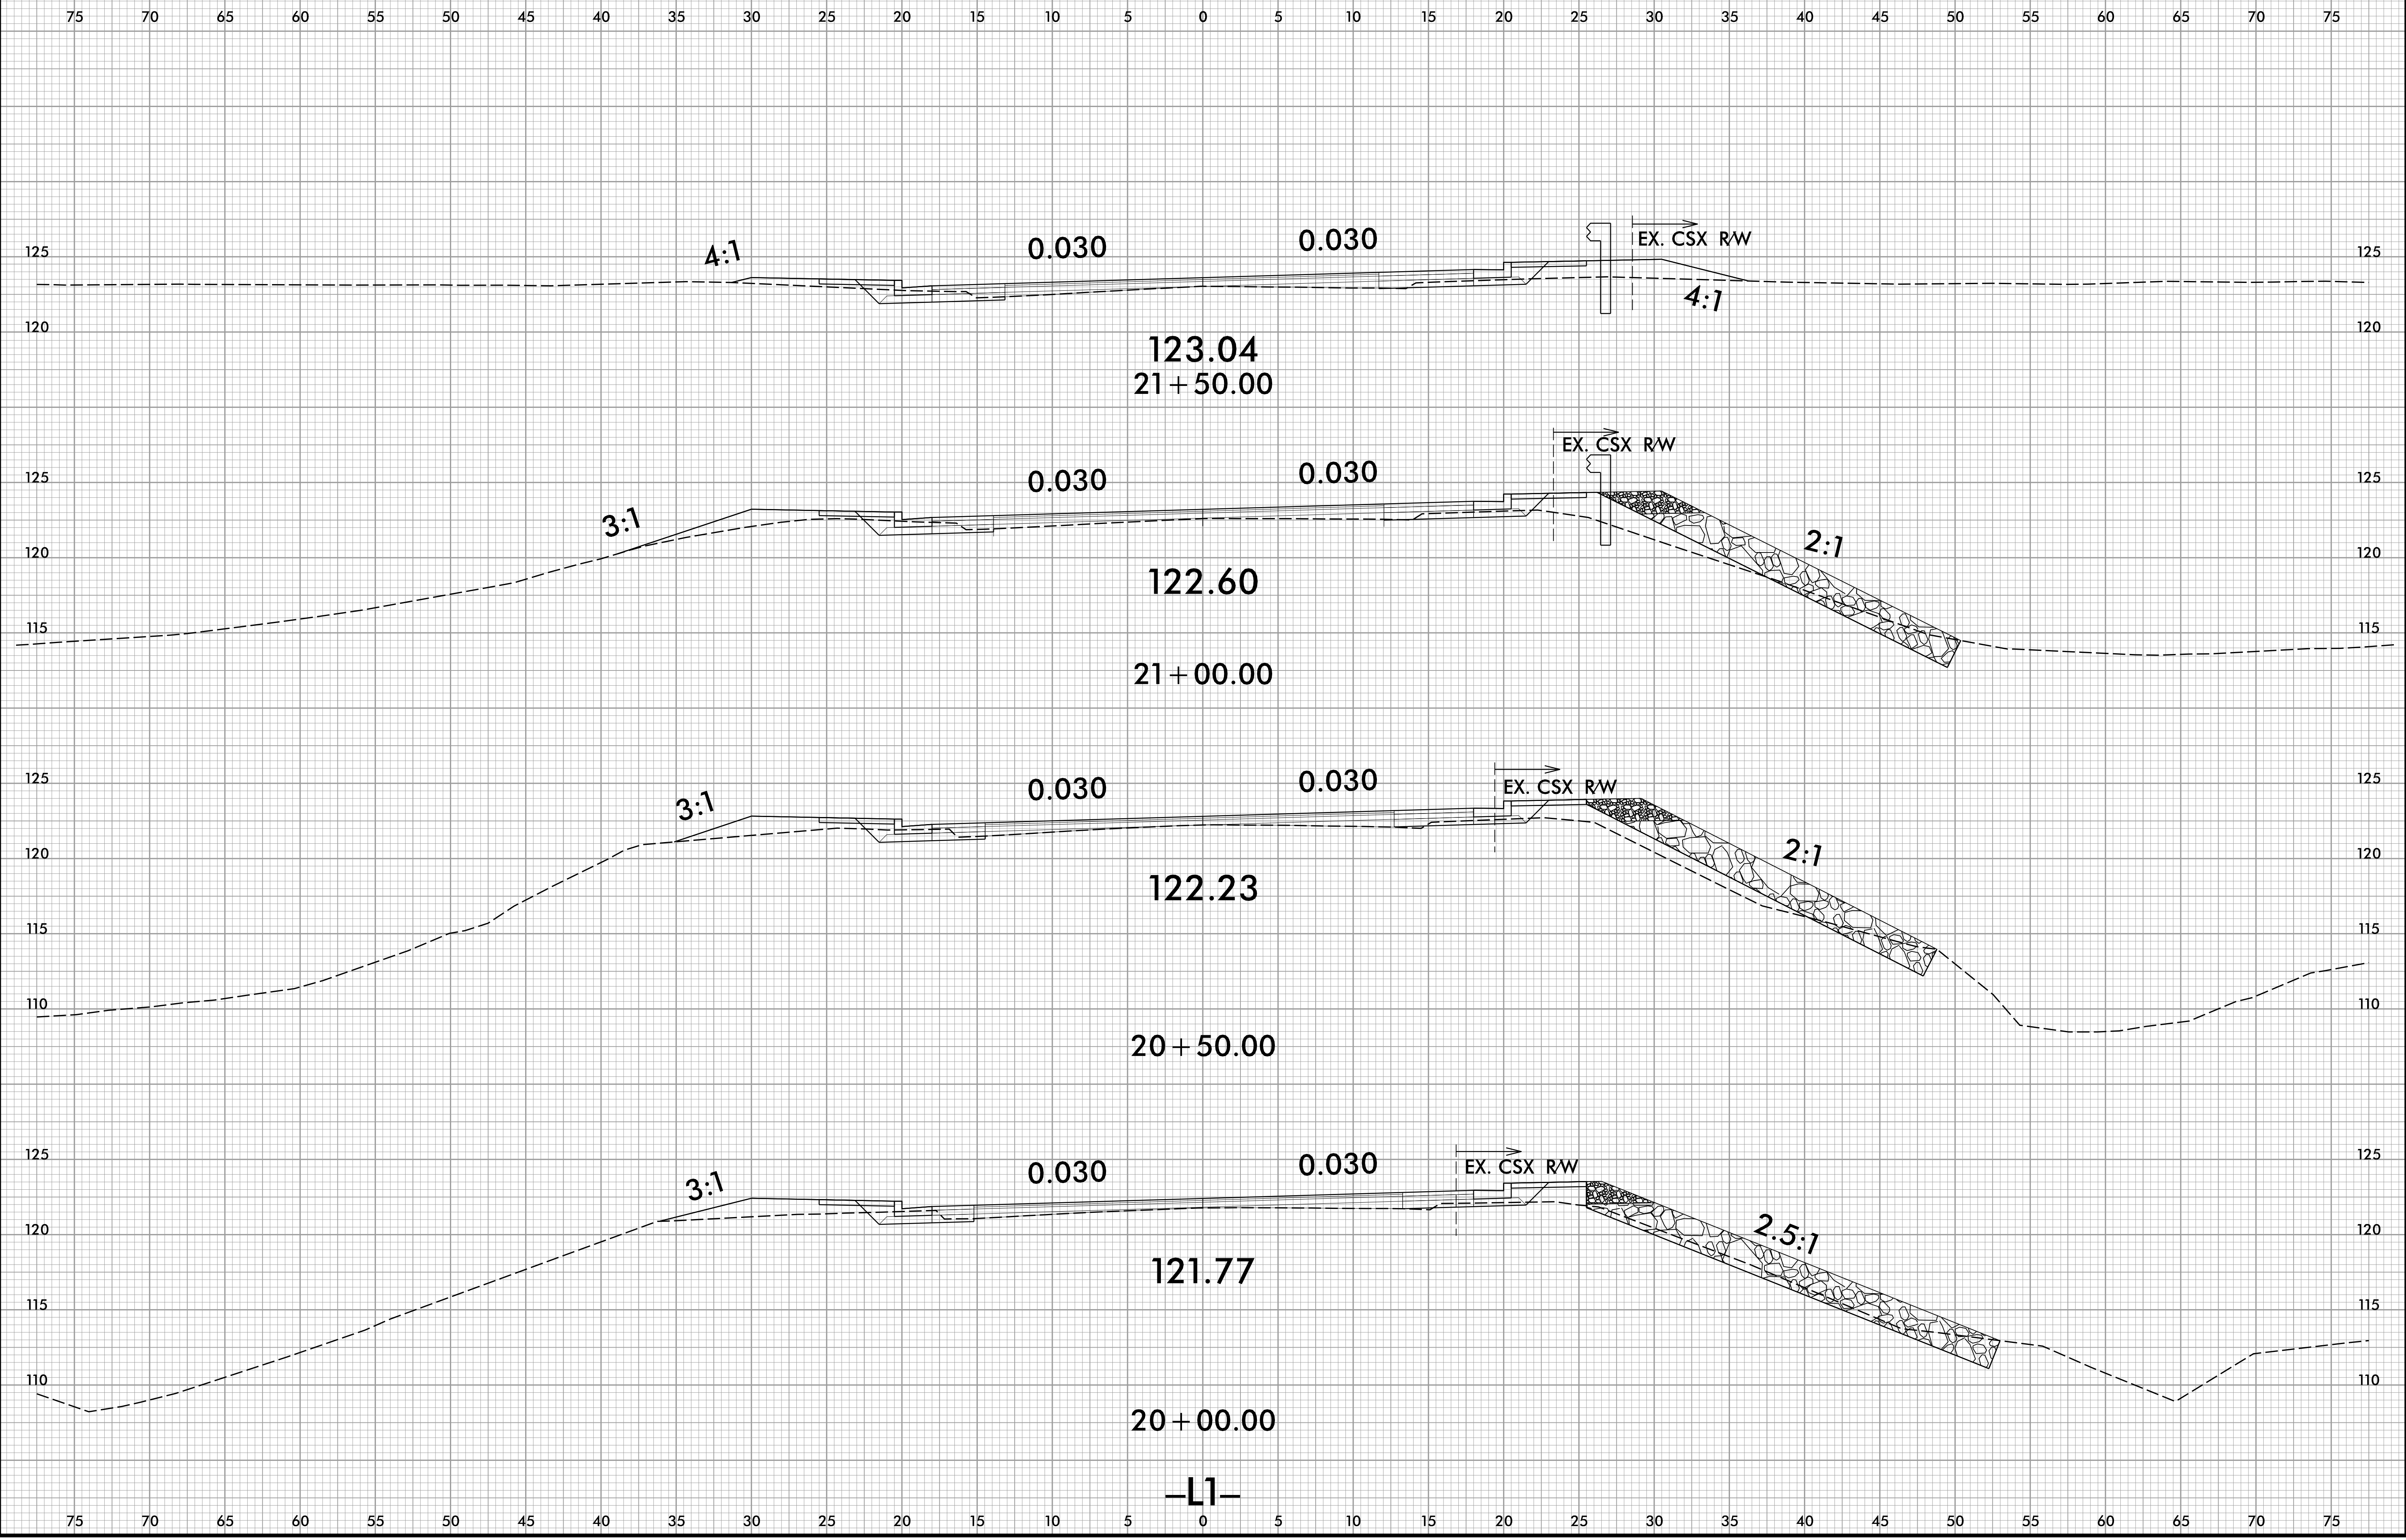

-L1-

1/16/2023
13:58:08
I:\BID\080_rdyj_xp1_L1.dgn