



5/14/2023

PROJECT REFERENCE NO. U-5748	SHEET NO. 2B-1
RW SHEET NO.	
ROADWAY DESIGN ENGINEER	
Prepared in the Office of: AECOM NC FIRM LICENSE No. F-0342 5438 Wade Park Blvd., Suite 200 Raleigh, NC 27607 199461-000	
DOCUMENT NOT CONSIDERED FINAL UNLESS ALL SIGNATURES COMPLETED	
INTERSECTION DETAIL SHEET	

REVISIONS

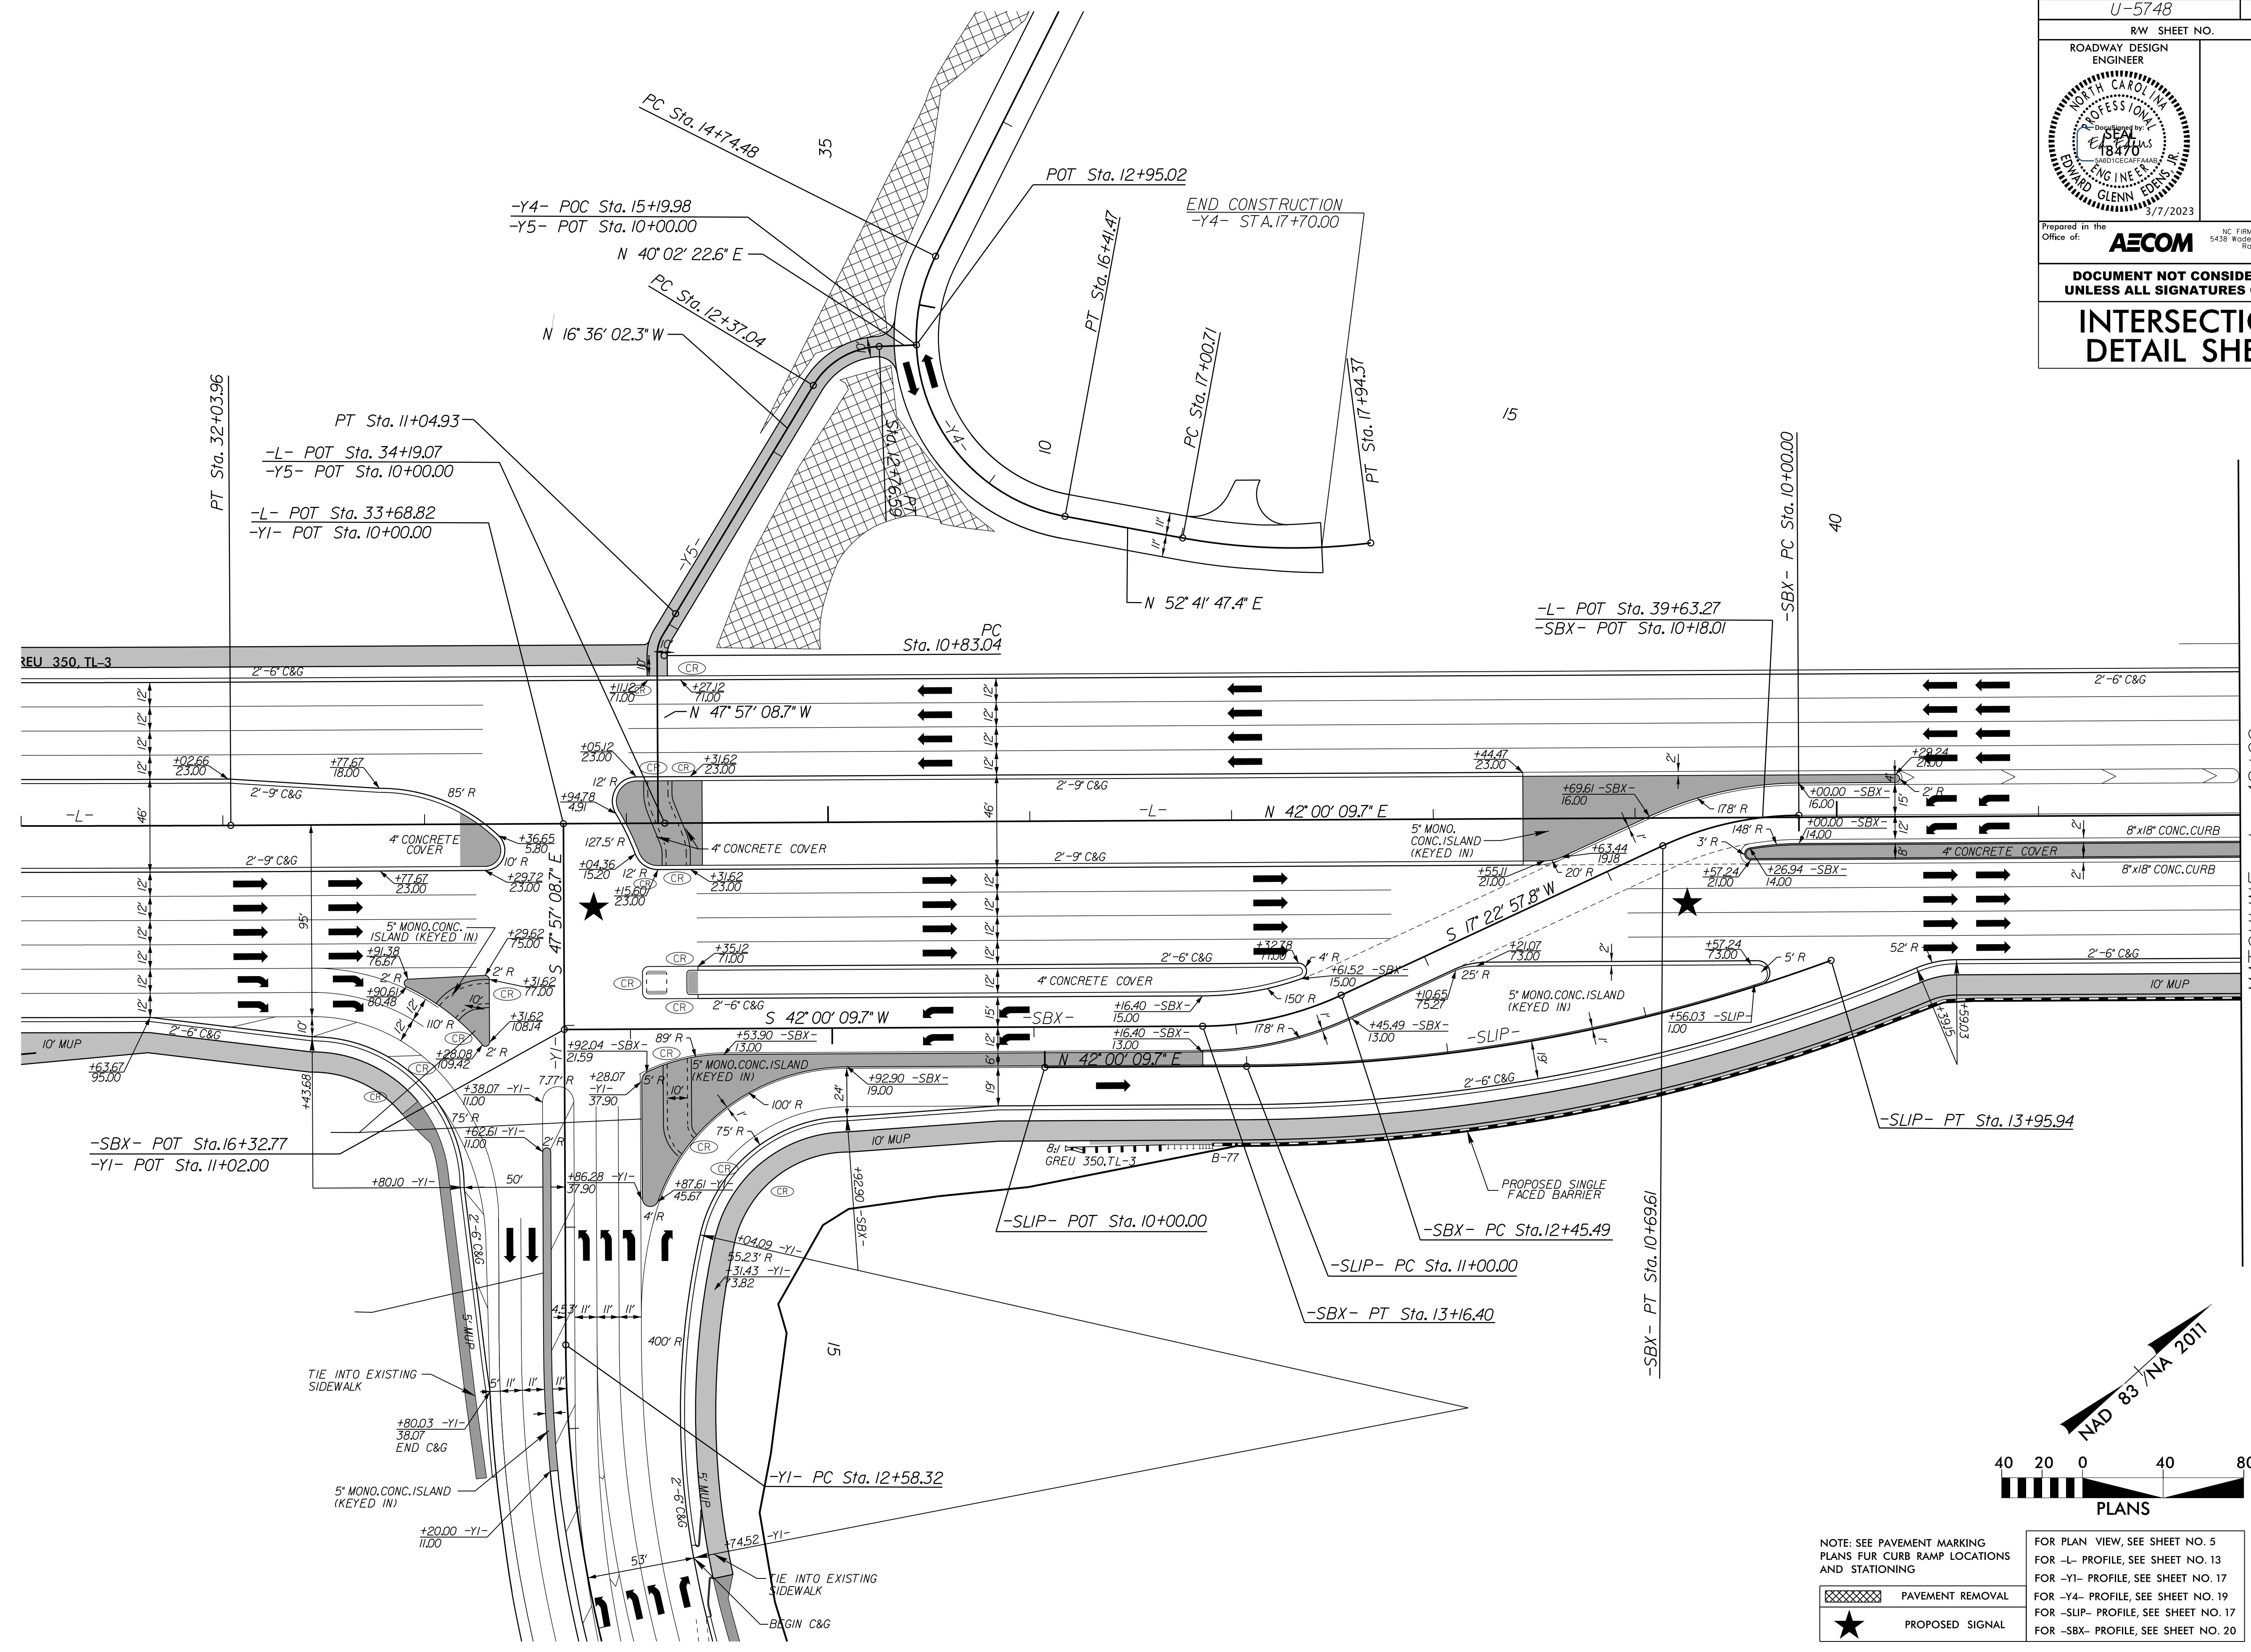

MATCHLINE -L- 42+00
SEE SHEET 2B-2

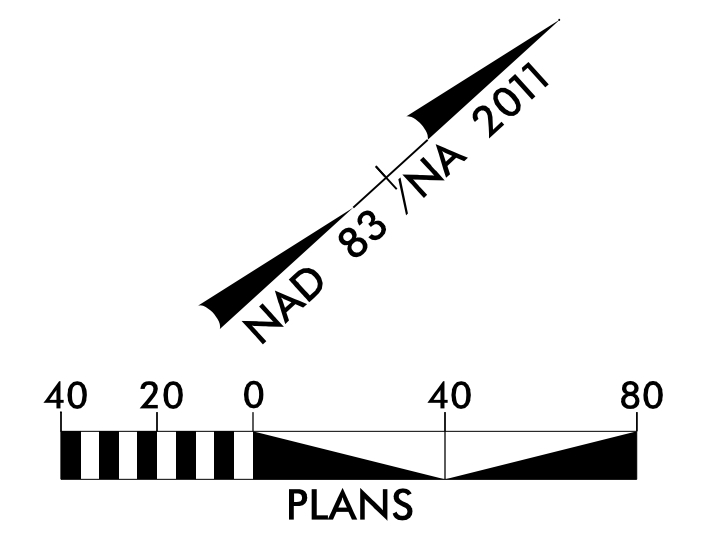

NOTE: SEE PAVEMENT MARKING PLANS FOR CURB RAMP LOCATIONS AND STATIONING

	PAVEMENT REMOVAL
	PROPOSED SIGNAL

FOR PLAN VIEW, SEE SHEET NO. 5
 FOR -L- PROFILE, SEE SHEET NO. 13
 FOR -Y1- PROFILE, SEE SHEET NO. 17
 FOR -Y4- PROFILE, SEE SHEET NO. 19
 FOR -SLIP- PROFILE, SEE SHEET NO. 17
 FOR -SBX- PROFILE, SEE SHEET NO. 20

1/3/2023
eddy.psh02B-1.dgn
elizabeth.burton