

5/14/99

PROJECT REFERENCE NO. U-5748	SHEET NO. 2B-2
RW SHEET NO.	
ROADWAY DESIGN ENGINEER	
Prepared in the Office of: AECOM	
<small>NC FIRM LICENSE No. F-0342 5438 Wade Park Blvd., Suite 200 Raleigh, NC 27607 199461-000</small>	
DOCUMENT NOT CONSIDERED FINAL UNLESS ALL SIGNATURES COMPLETED	
INTERSECTION DETAIL SHEET	


REVISIONS

MATCHLINE -L- 42+00
SEE SHEET 2B-1

TS Sta. 42+87.42



SC Sta. 44+87.42

45

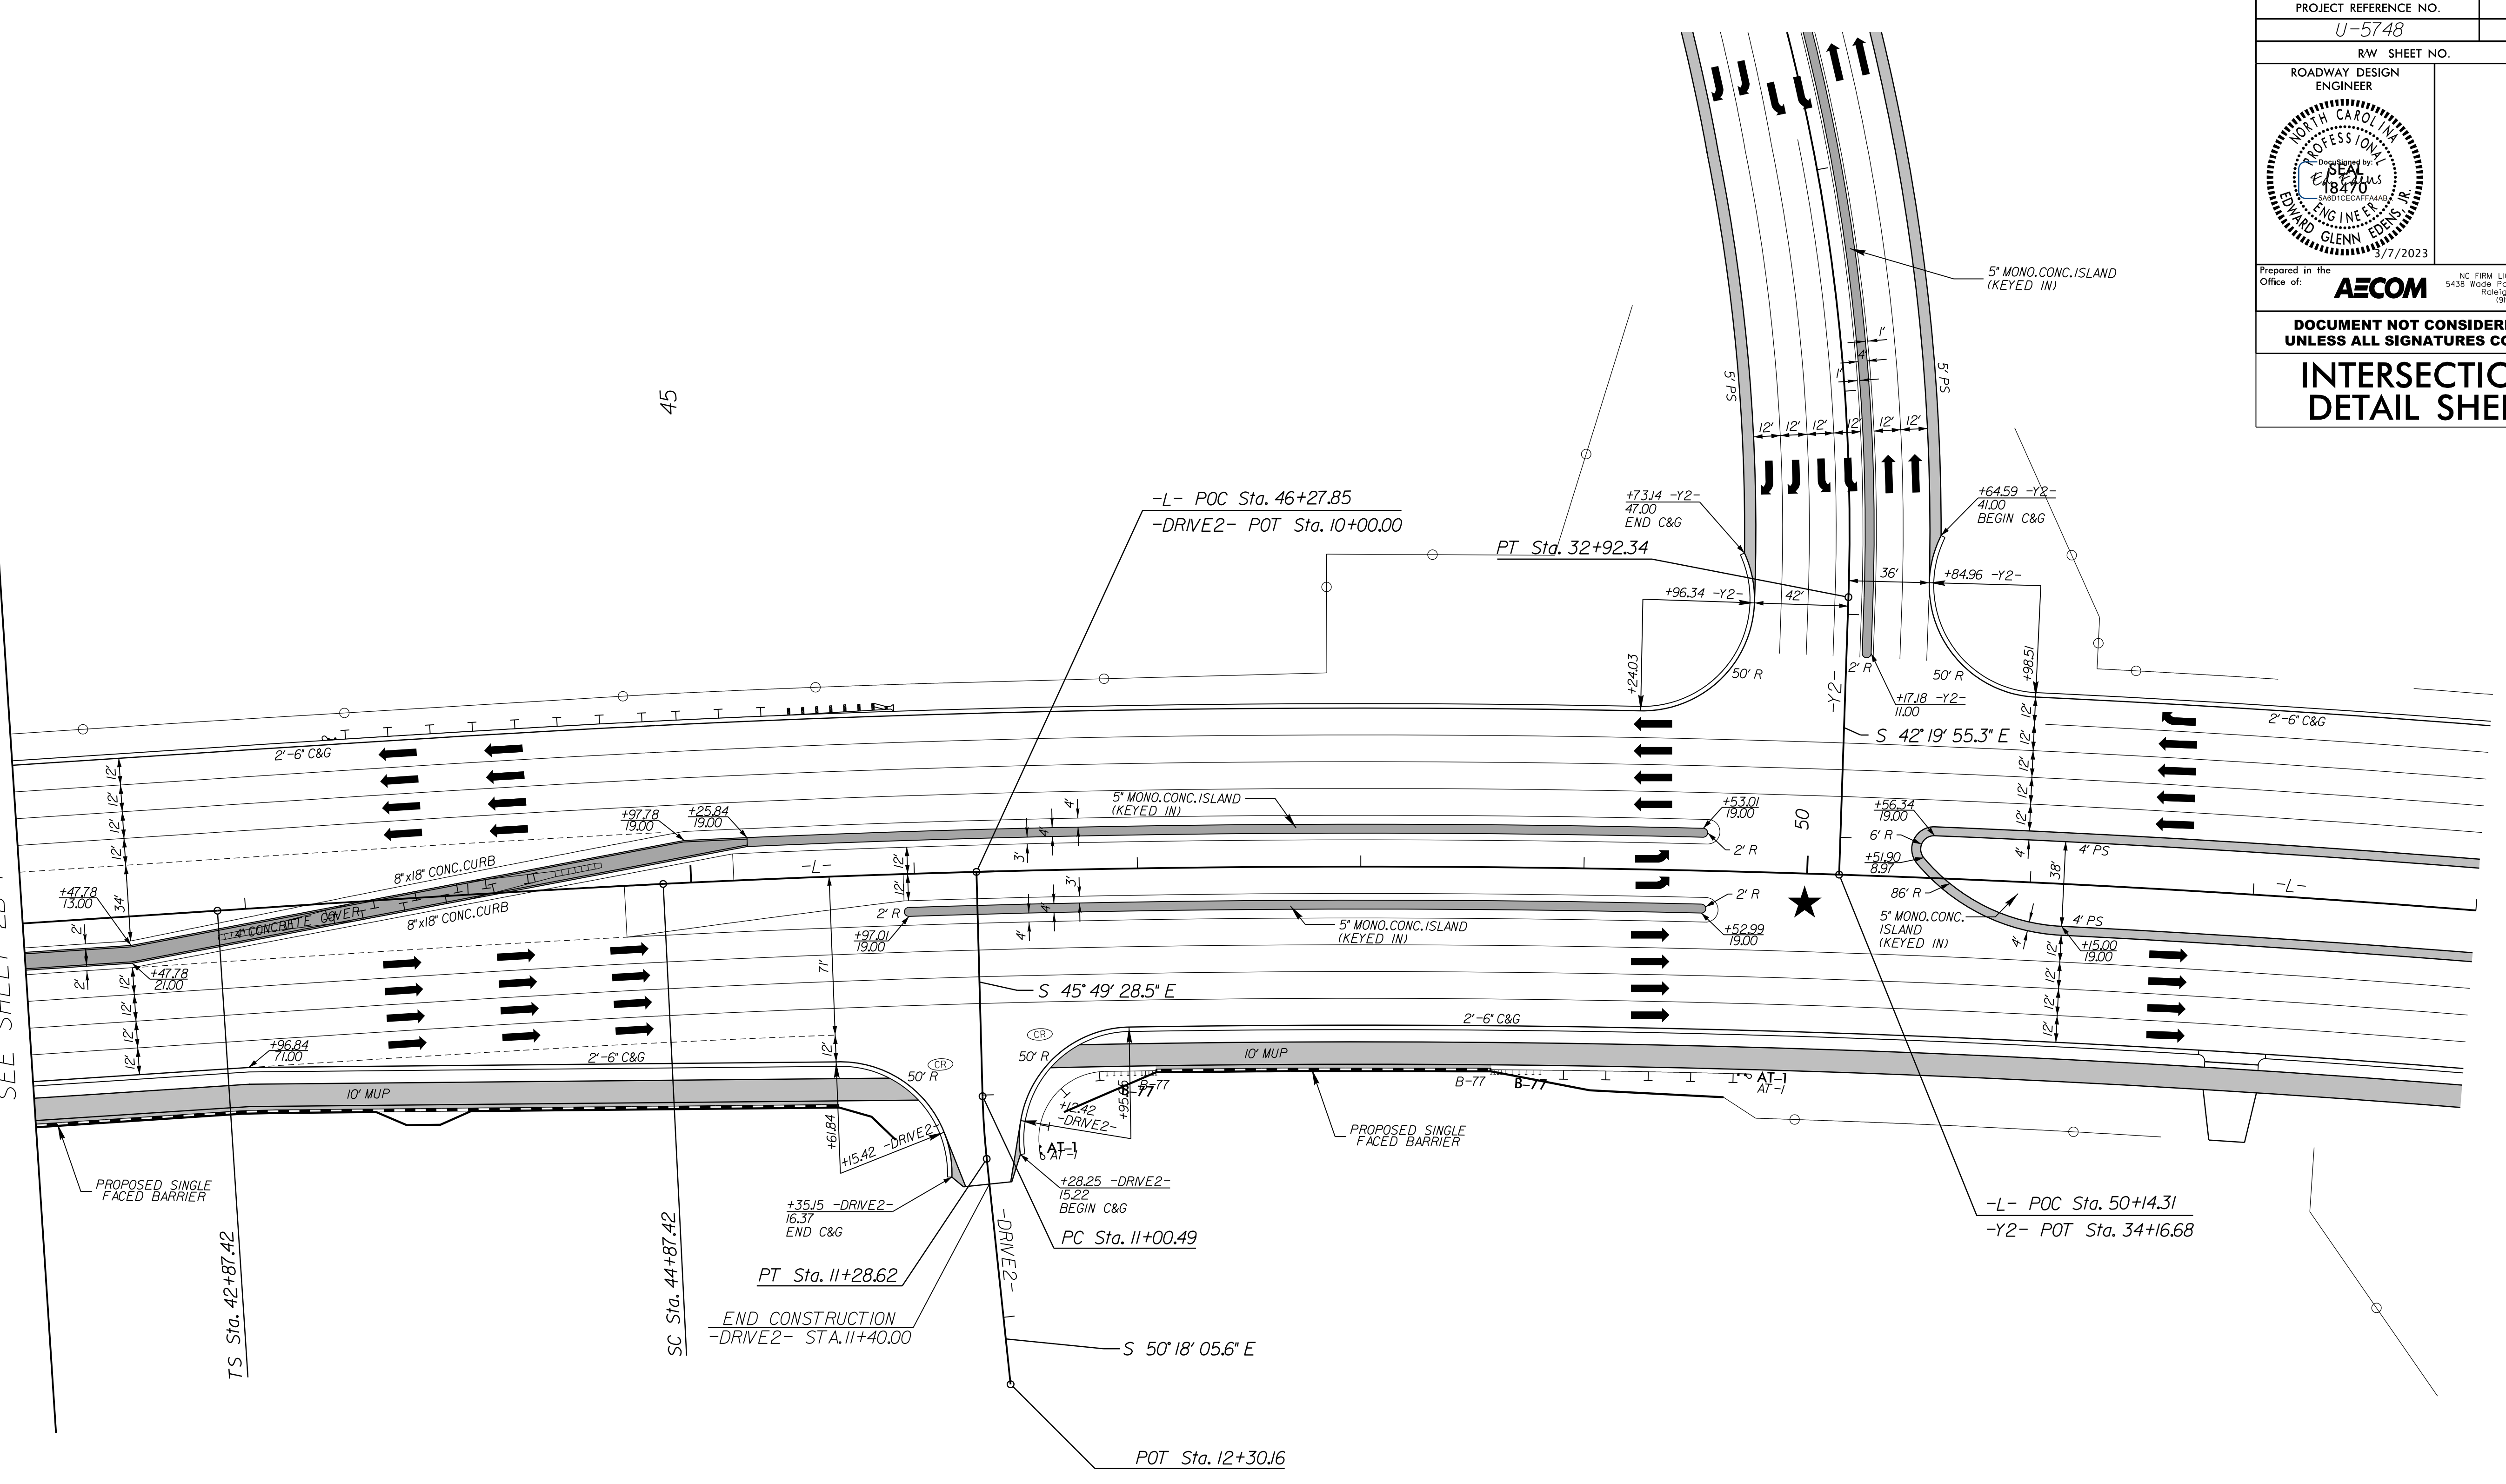

PROPOSED SINGLE FACED BARRIER

PROPOSED SINGLE FACED BARRIER

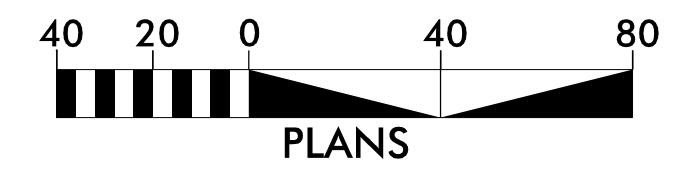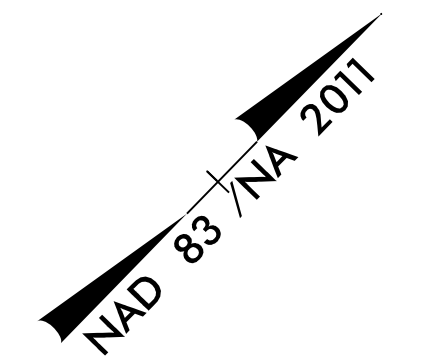

★ PROPOSED SIGNAL

FOR PLAN VIEW, SEE SHEETS NO. 5 & 6
 FOR -L- PROFILE, SEE SHEET NO. 14
 FOR -Y2- PROFILE, SEE SHEET NO. 18
 FOR -DRIVE2- PROFILE, SEE SHEET NO. 21

1/3/2023
 10:58:33_rdu-psh02B-2.dgn
 elizabeth.burton