



5/14/99

REVISIONS

1/3/2023
1/28/23
rdy_psh02B-4.dgn
elizabeth.burton

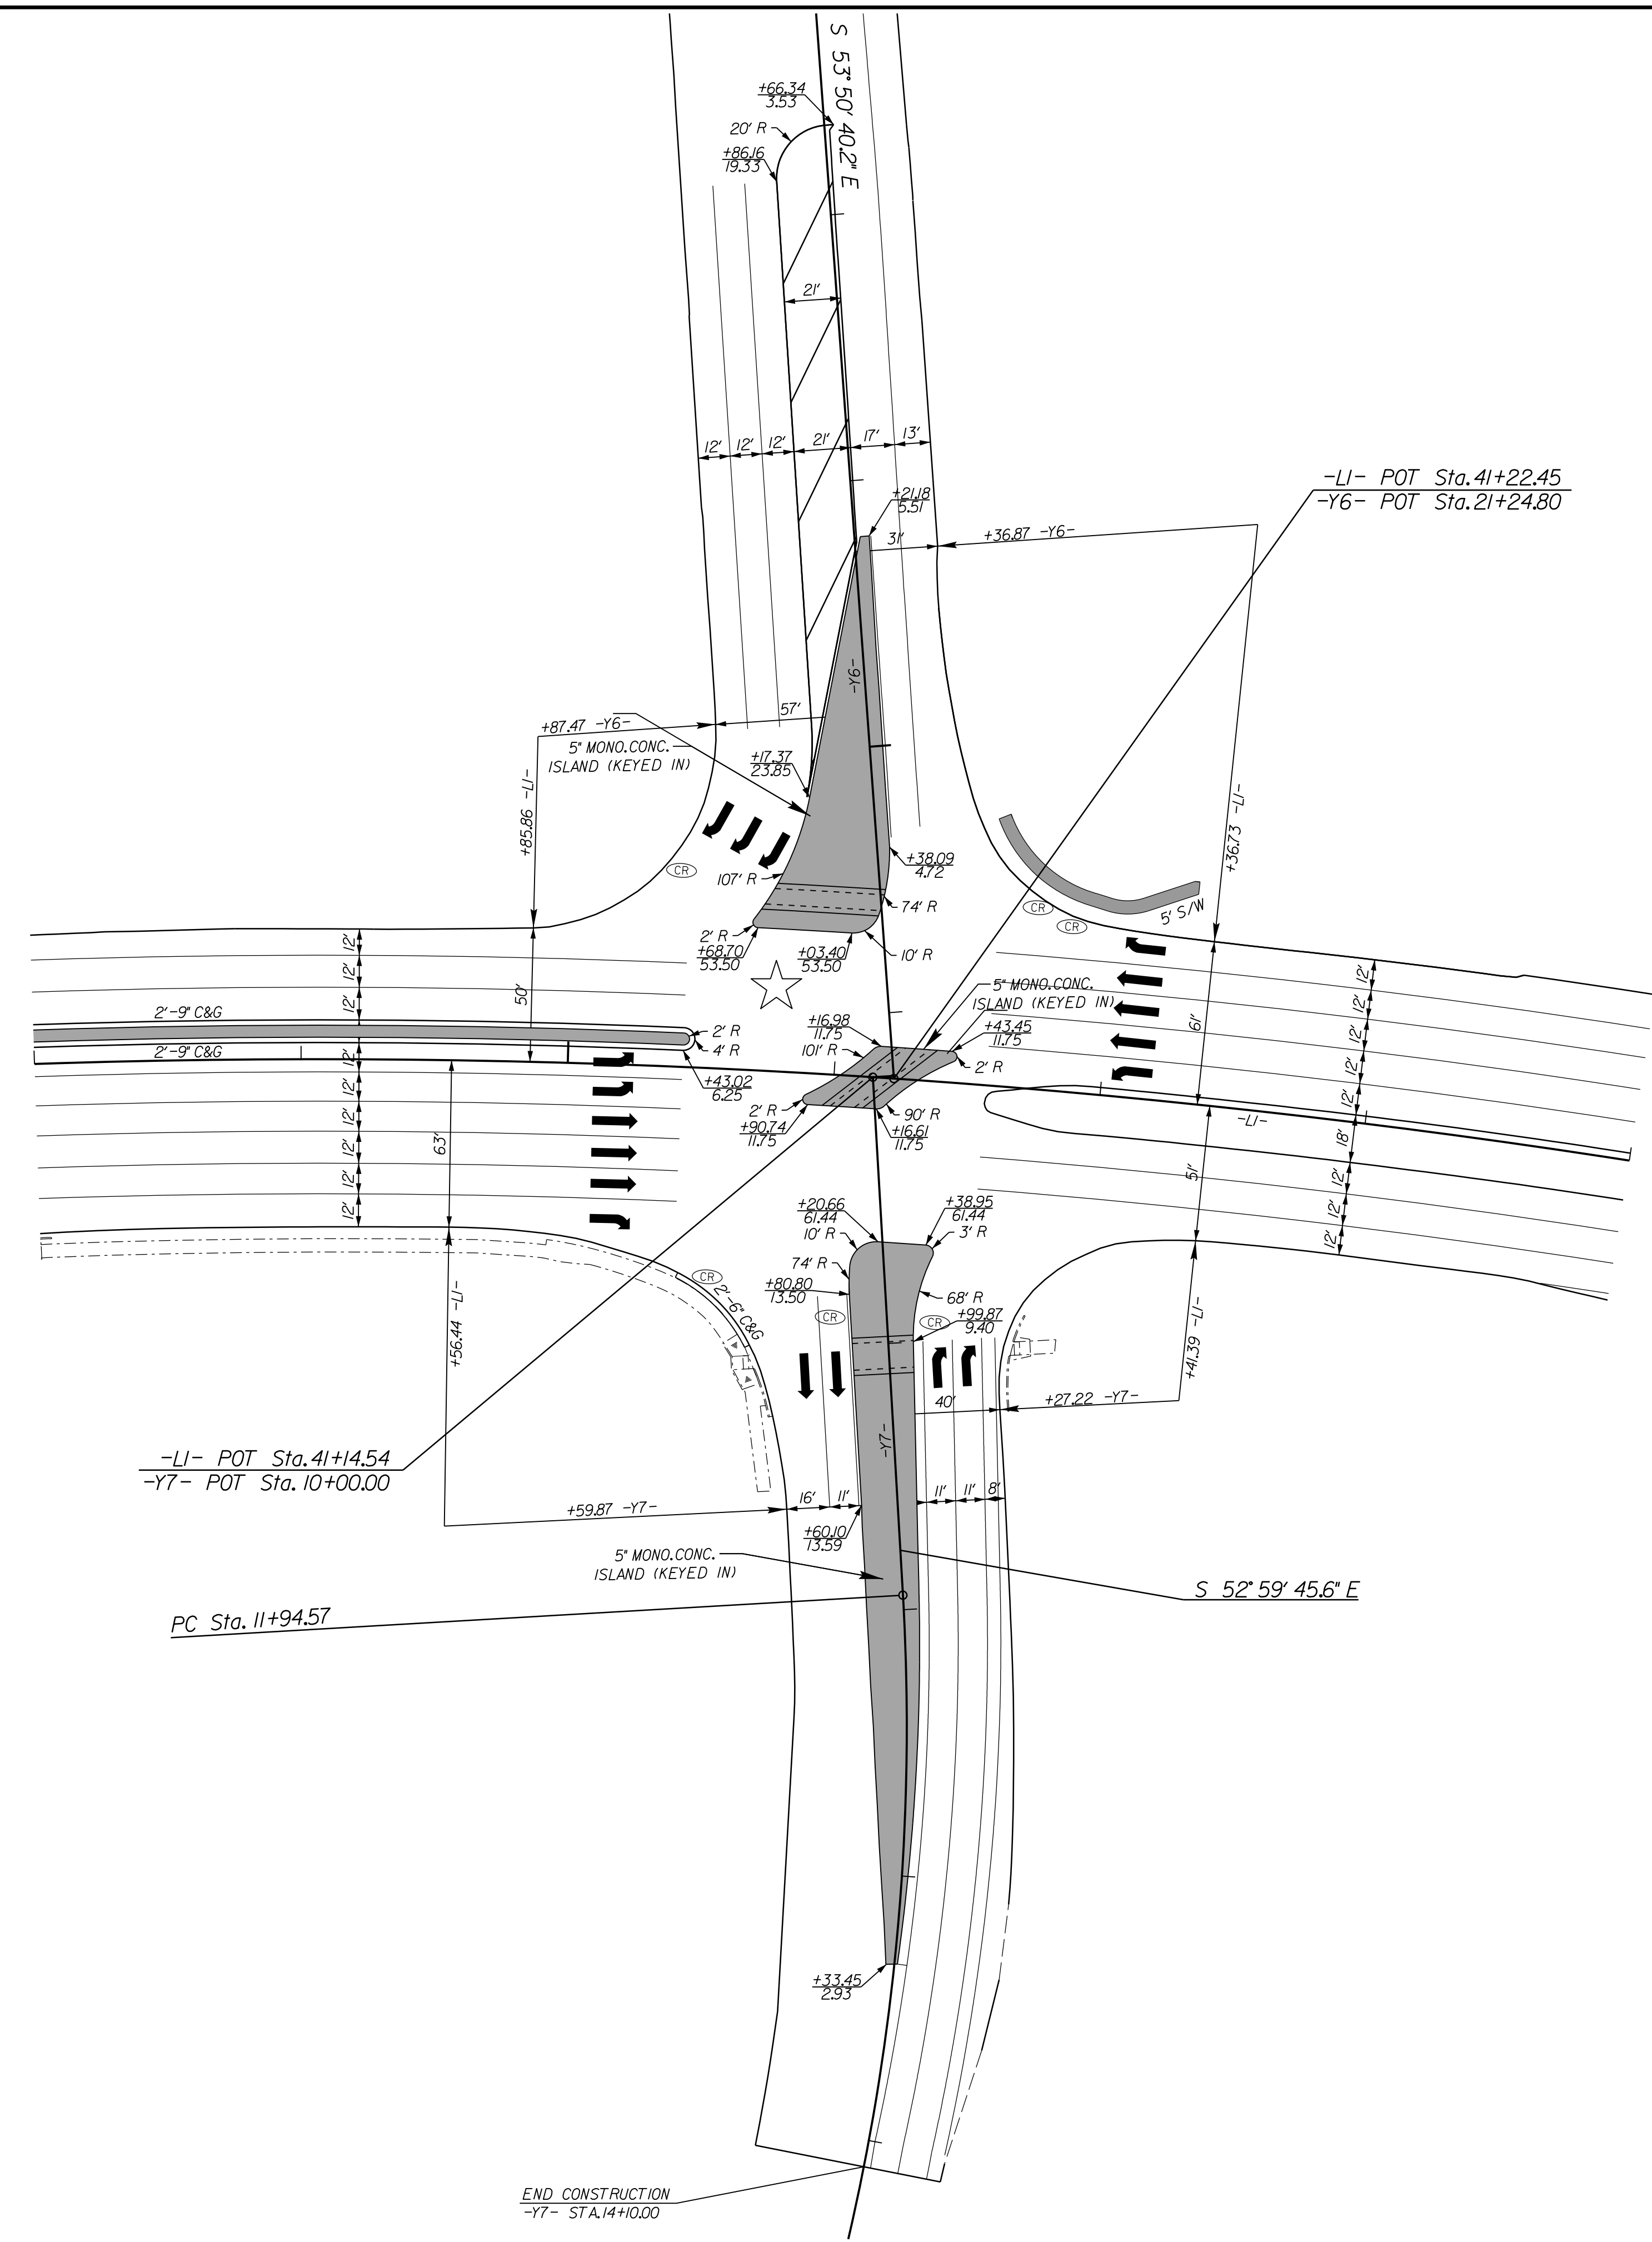

PROJECT REFERENCE NO. <i>U-5748</i>	SHEET NO. <i>2B-4</i>
RW SHEET NO.	
ROADWAY DESIGN ENGINEER	
Prepared in the Office of: AECOM <small>NC FIRM LICENSE No: F-0342 5438 Wade Park Blvd., Suite 200 Raleigh, NC 27607 199461-000</small>	
DOCUMENT NOT CONSIDERED FINAL UNLESS ALL SIGNATURES COMPLETED	
INTERSECTION DETAIL SHEET	

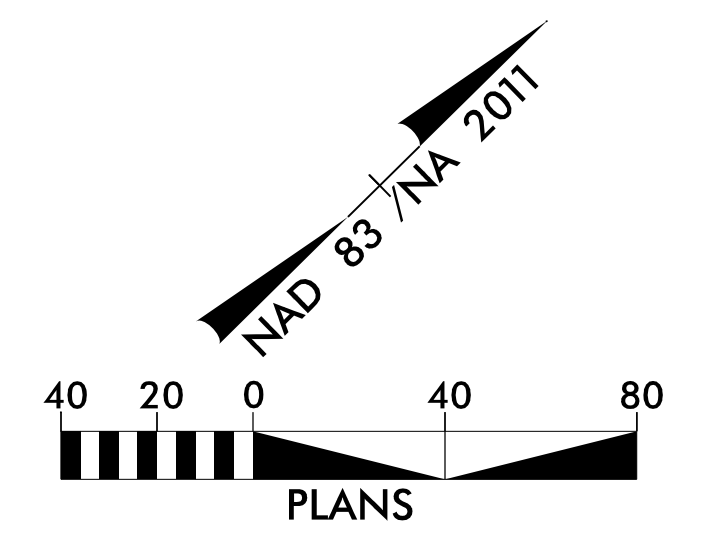

NOTE: SEE PAVEMENT MARKING PLANS FOR CURB RAMP LOCATIONS AND STATIONING

	PAVEMENT REMOVAL	FOR PLAN VIEW, SEE SHEET NO. 13
	EXISTING SIGNAL	FOR -L1- PROFILE, SEE SHEET NO. 28
		FOR -Y6- PROFILE, SEE SHEET NO. 30
		FOR -Y7- PROFILE, SEE SHEET NO. 31

END CONSTRUCTION
-Y7- STA. 14+0.00