

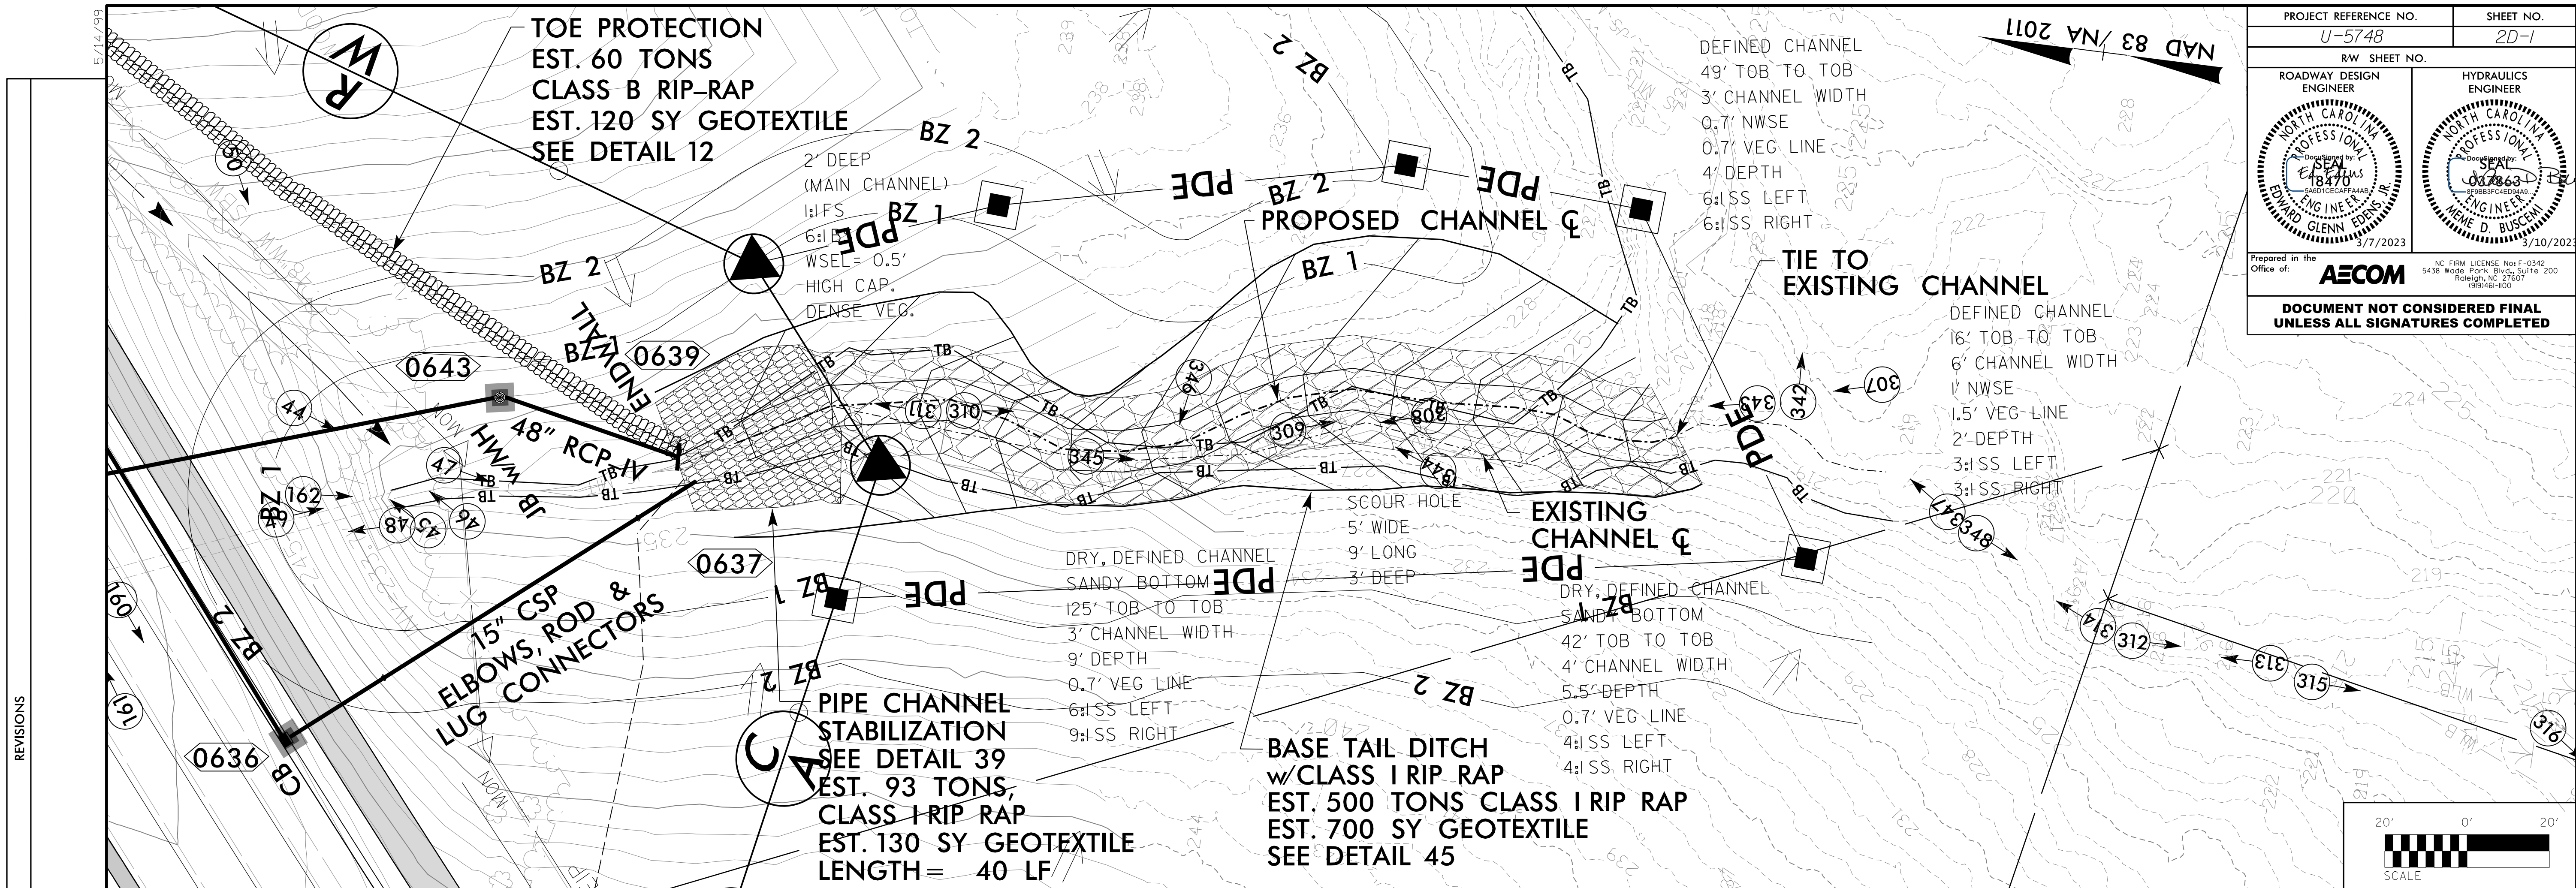
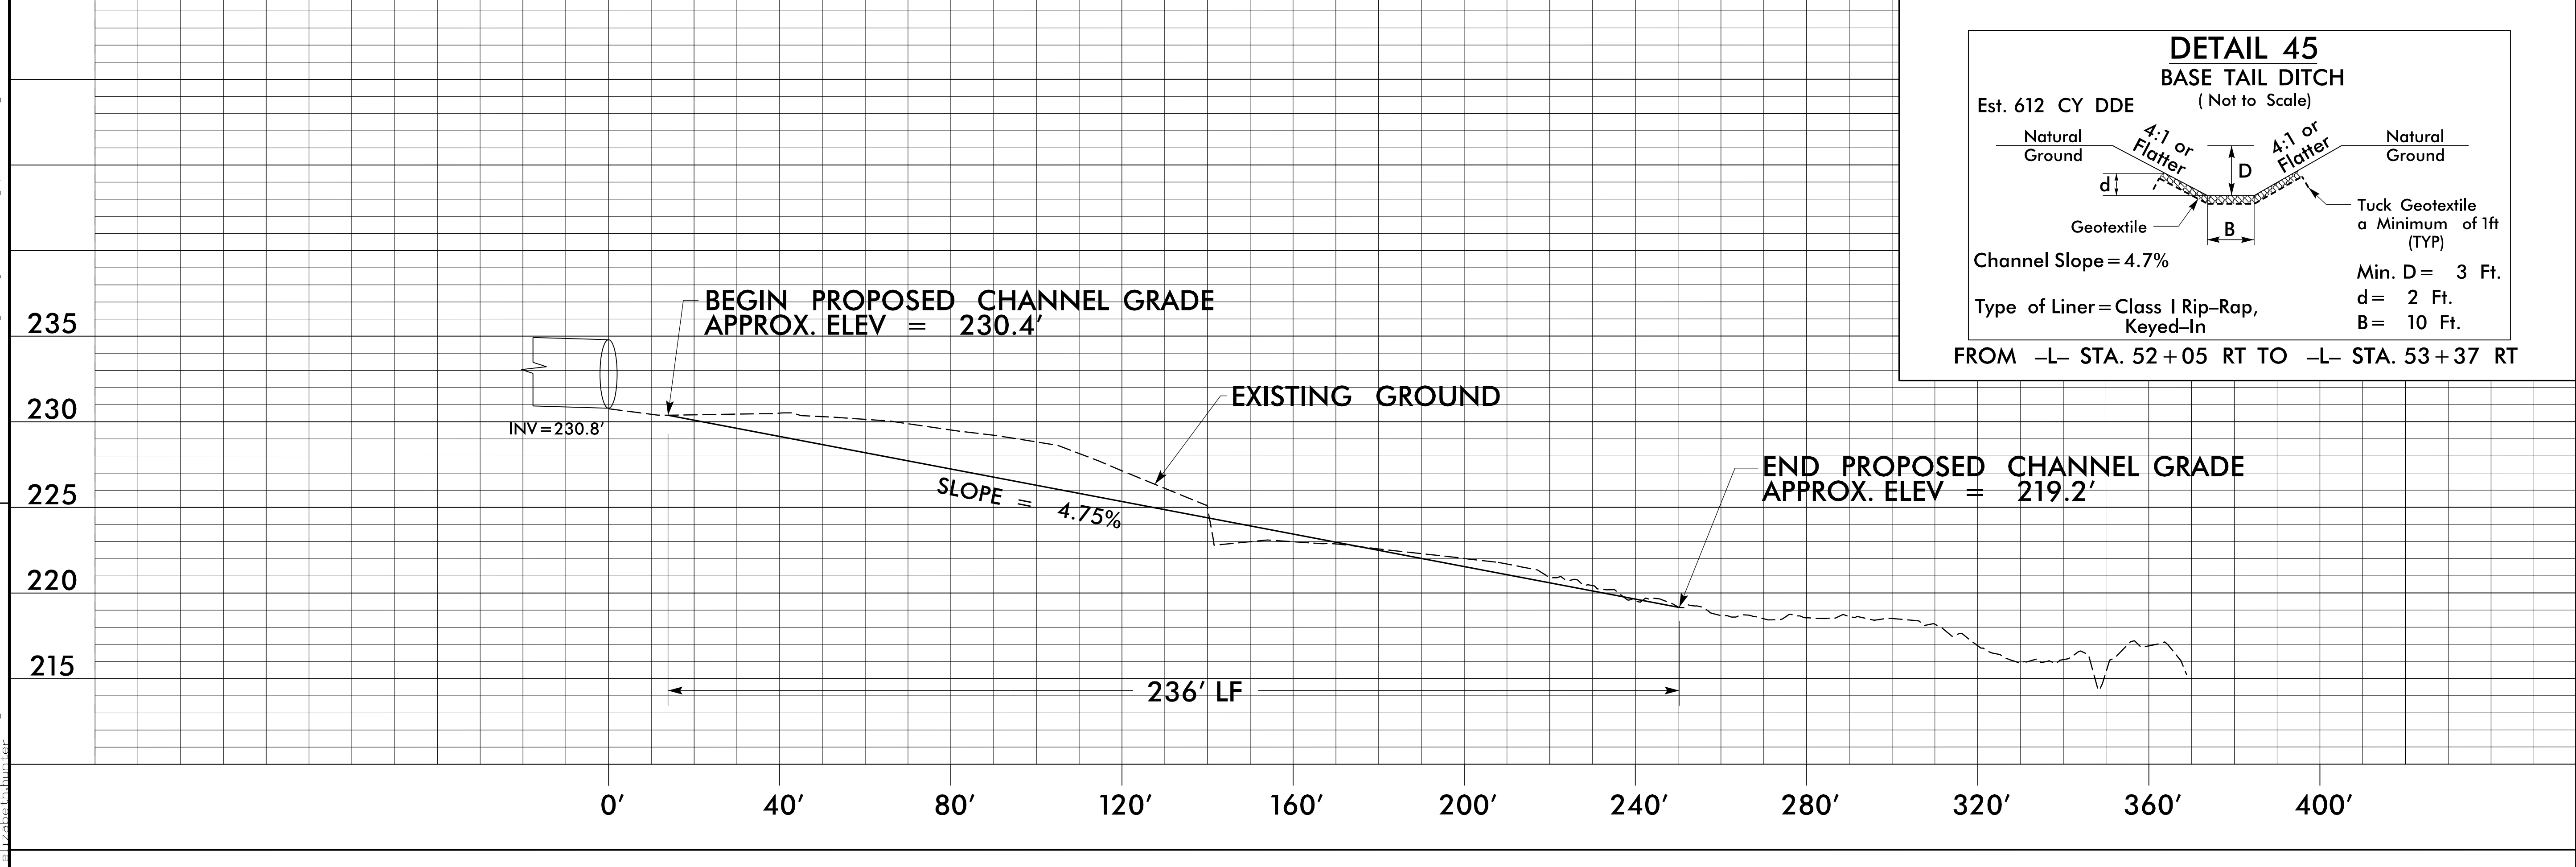


PROJECT REFERENCE NO. U-5748	SHEET NO. 2D-1
RW SHEET NO.	
ROADWAY DESIGN ENGINEER	HYDRAULICS ENGINEER
Prepared in the Office of: AECOM NC FIRM LICENSE No. F-0342 5438 Wade Park Blvd., Suite 200 Raleigh, NC 27607 199461-000	
DOCUMENT NOT CONSIDERED FINAL UNLESS ALL SIGNATURES COMPLETED	

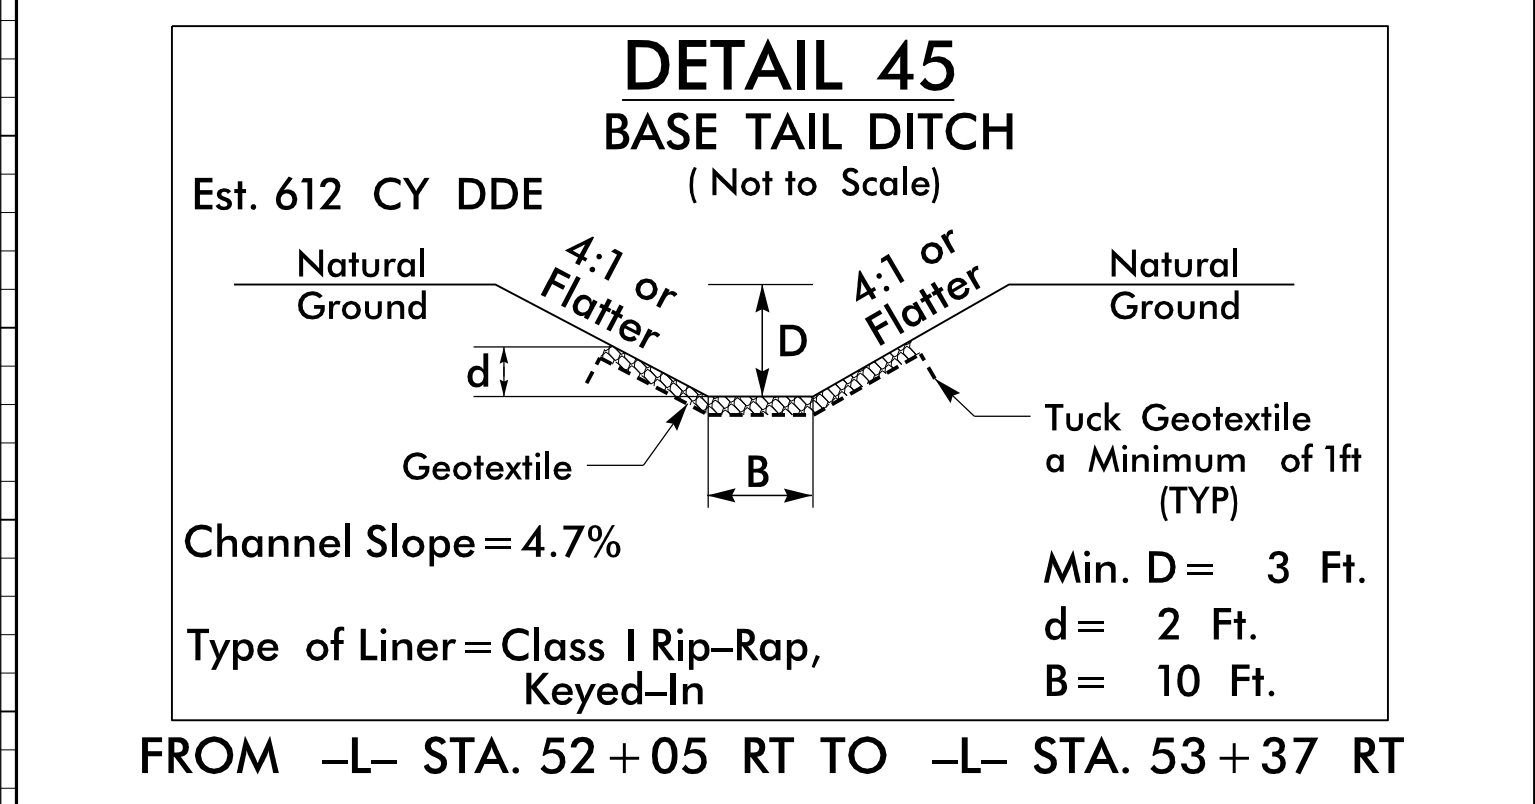

REVISIONS

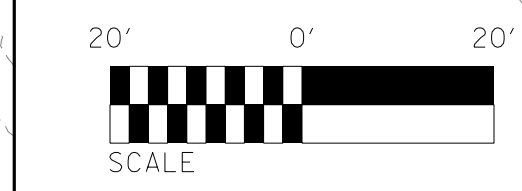

1/17/2023
 ents\60609754\05748 Ligon Mill\900-CAD GIS\910-CAD\70-NCDOT-TIP\Roadway\Proj\U5748_rdy_psh\02D-1.dgn
 elcarthburter