



PLAN VIEW
(Not to Scale)

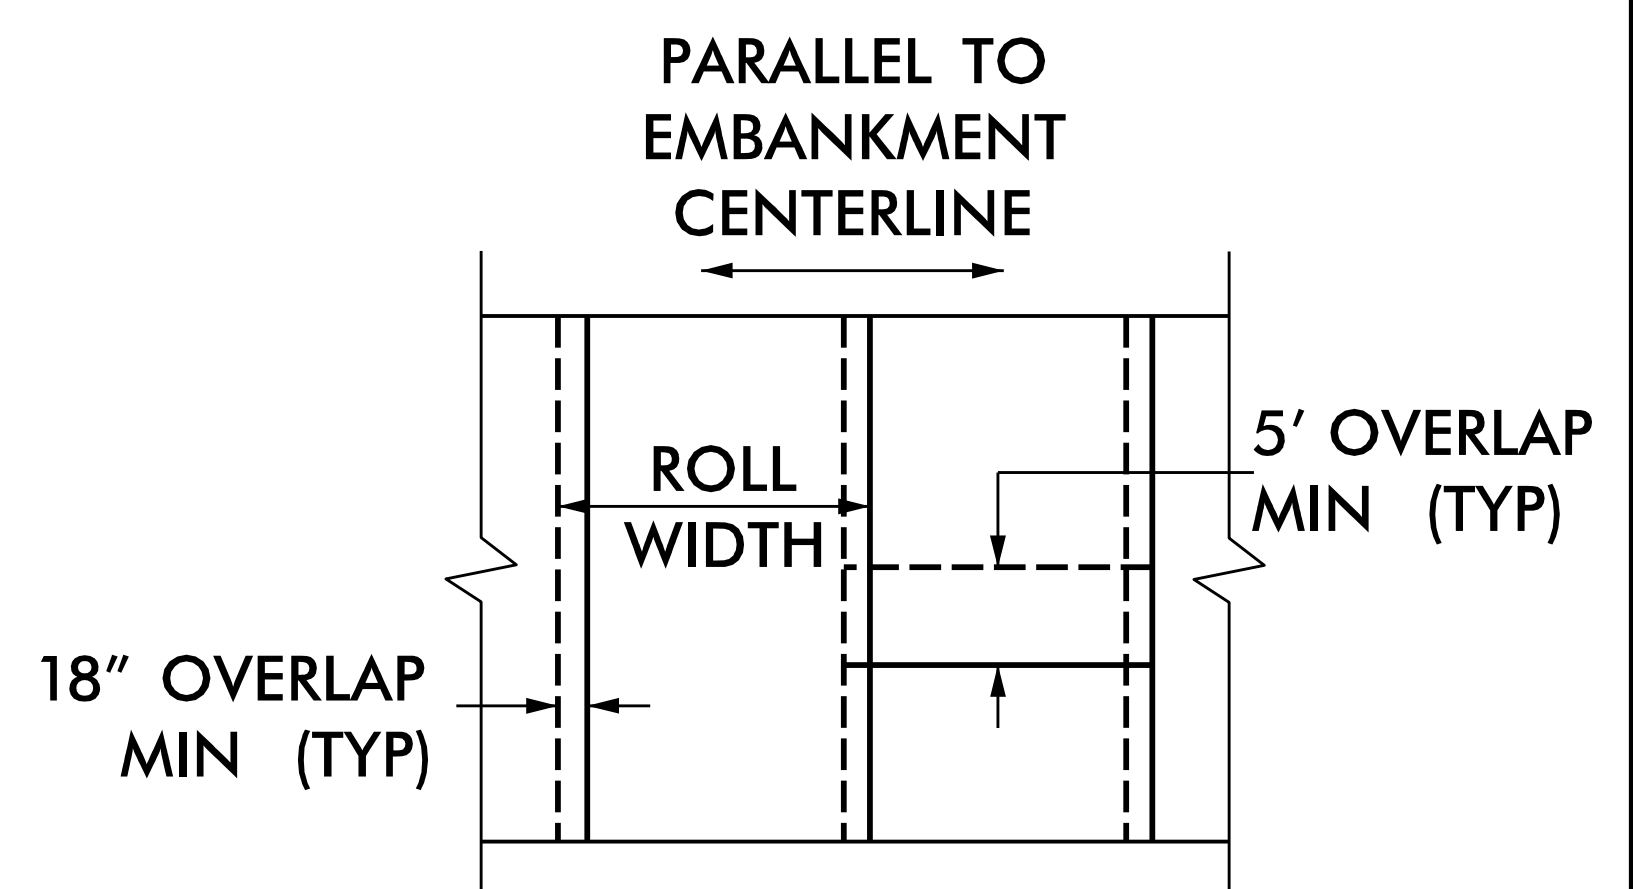

GEOTEXTILE OVERLAP DETAIL
(PLAN VIEW, N.T.S.)

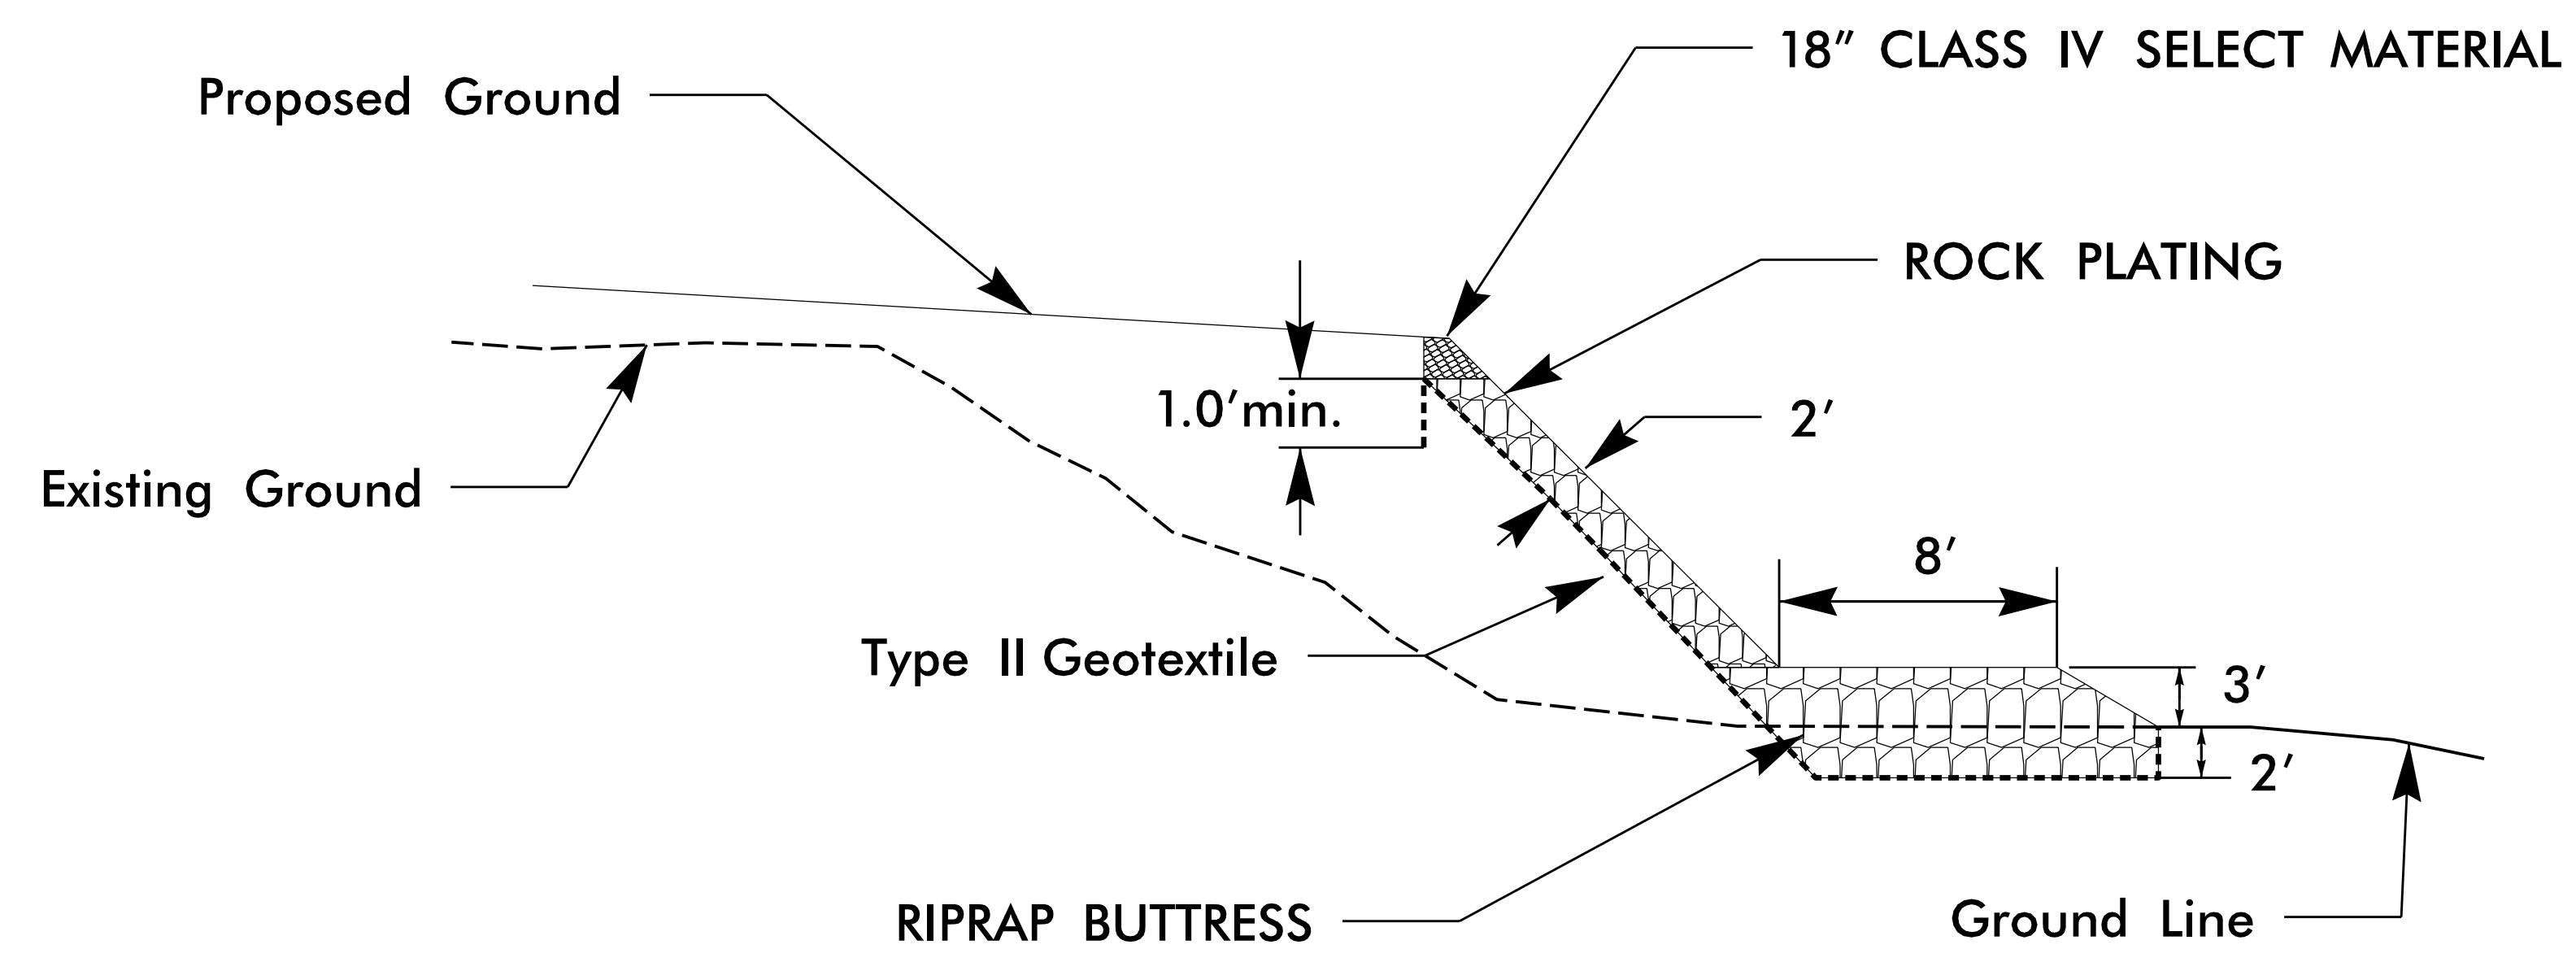


ROCK PLATING AND RIP RAP BUTTRESS TYPICAL SECTION
(Not to Scale)

ESTIMATED QUANTITIES	
RIPRAP, CLASS B	1200 TONS
GEOTEXTILE, TYPE II	800 SY
SELECT MATERIAL, CLASS IV	20 TONS

DOCUMENT NOT CONSIDERED FINAL
UNLESS ALL SIGNATURES COMPLETED

NOTES

- FOR ROCK PLATING AND RIPRAP BUTTRESS, SEE SPECIAL ROCK PLATING AND RIPRAP BUTTRESS SPECIAL PROVISION
- INSTALL CLASS B RIPRAP FOR ROCK PLATING ON SLOPE AND CLASS B, I, OR II RIPRAP FOR RIPRAP BUTTRESS AT TOE OF SLOPE

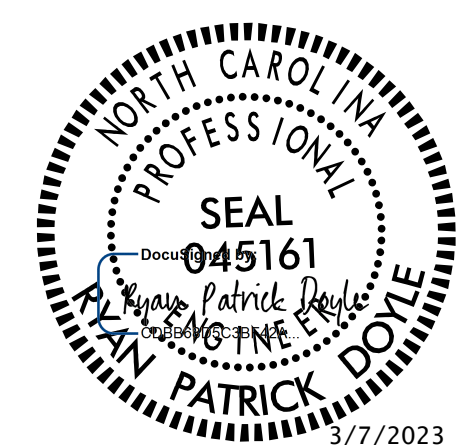

AECOM NC FIRM LICENSE No: F-0342
5438 Wade Park Blvd, Suite 200
Raleigh, NC 27607
(919) 854-6200

DETAIL OF ROCK PLATING AND RIP RAP BUTTRESS
NOT TO SCALE

ORIGINAL BY: K. SLOAN	DATE: 01/24/2023
MODIFIED BY:	DATE:
CHECKED BY: R. DOYLE	DATE: 02/01/2023
FILE SPEC.:	

2/8/2023
 p:\aecom\ne-pw\bentley.com\AECOM_DS21_NA_2020\Documents\60609754-U-5748 Ligon Mill\900-CAD GIS\910-CAD GIS\910-CAD\70-NCDDT_TIP\Drainage\Special Details\JBU5748_Rock Buttress_Special Detail
 karen.sloan