


PROJECT REFERENCE NO. U-5748	SHEET NO. 2N-1
RW SHEET NO.	
ROADWAY DESIGN ENGINEER	
DOCUMENT NOT CONSIDERED FINAL UNLESS ALL SIGNATURES COMPLETED	

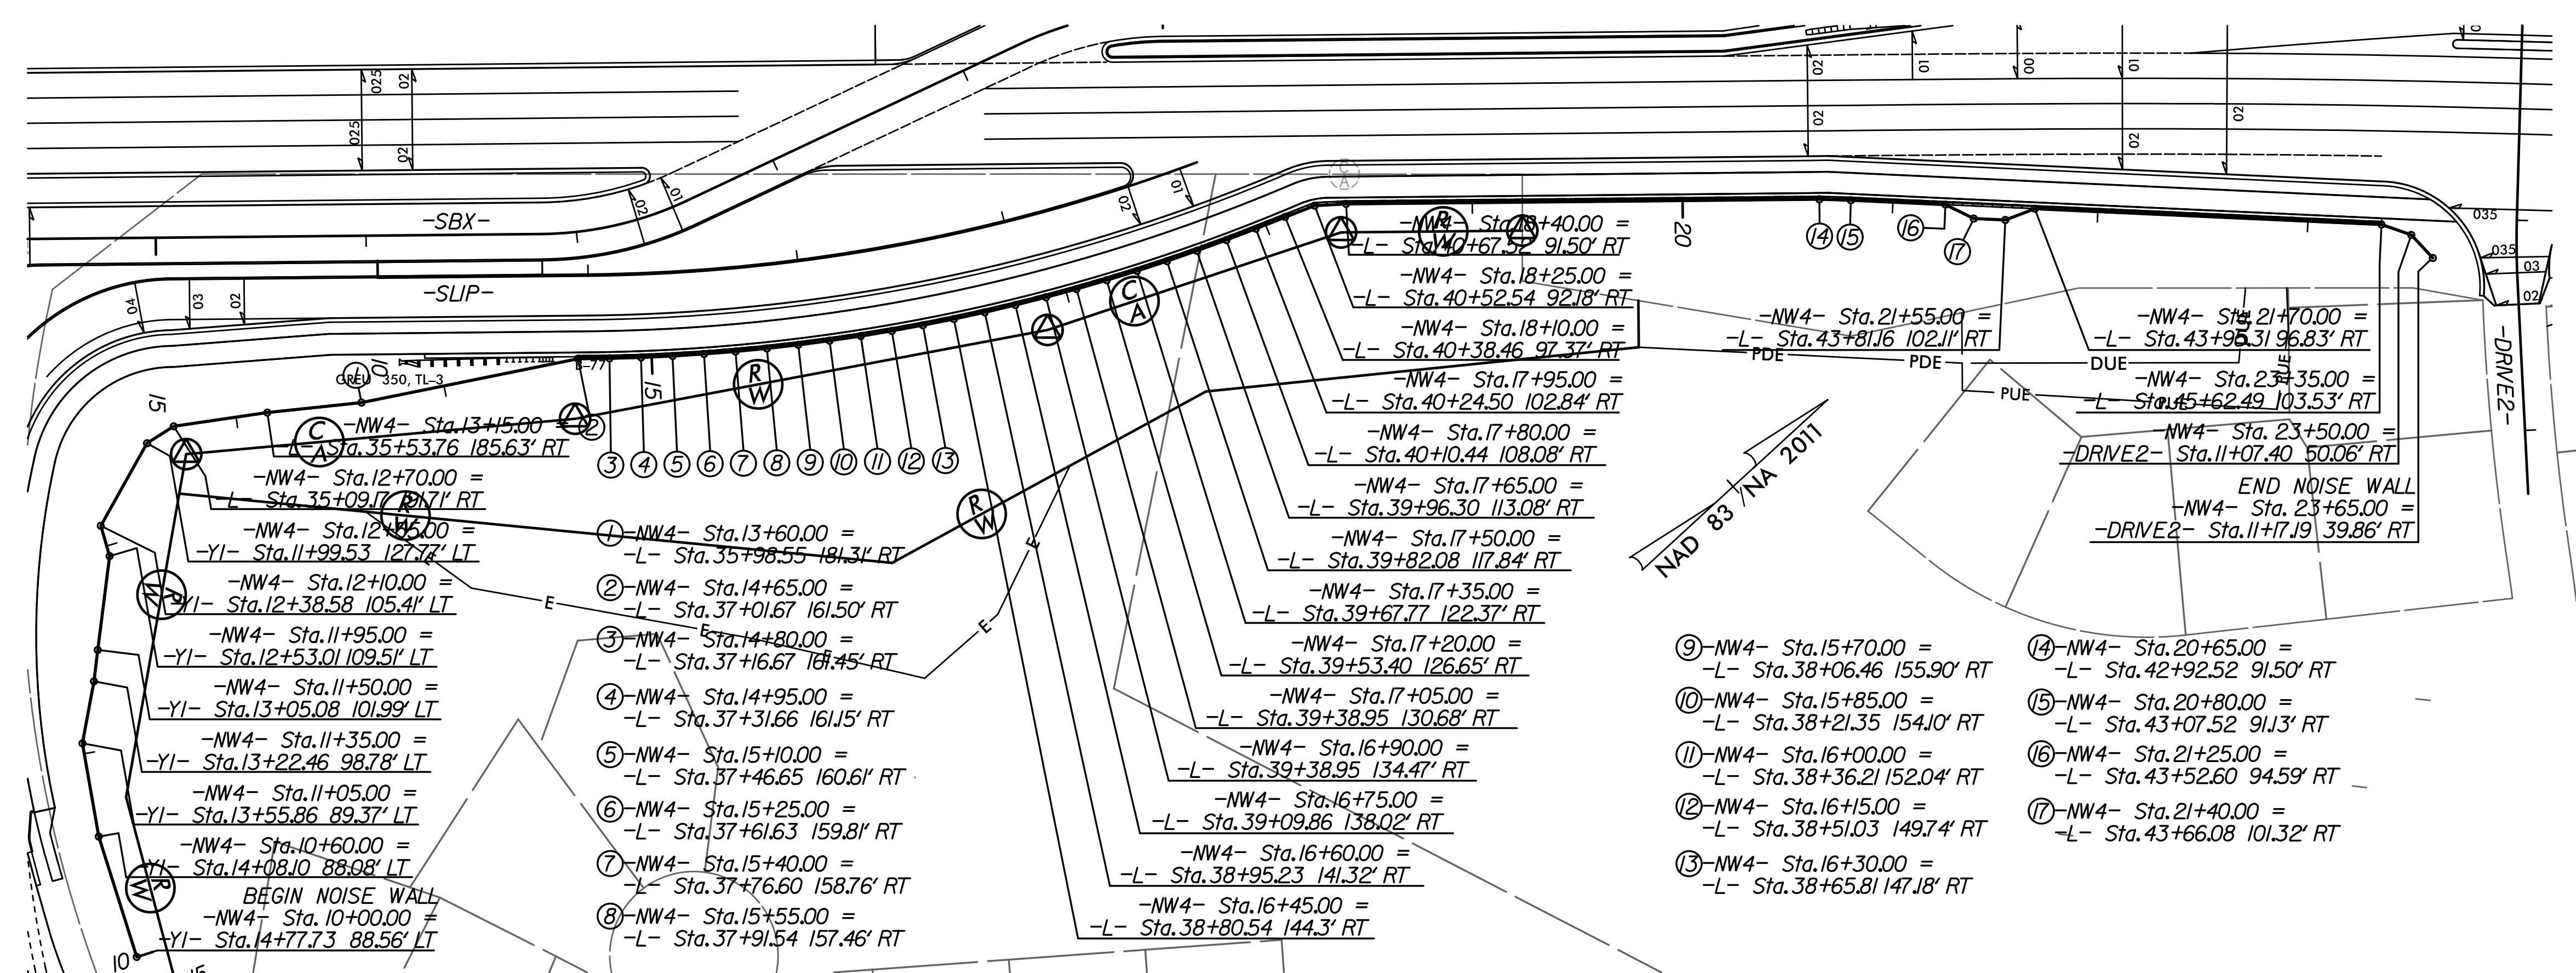

NOISE WALL -NW4- STA 10+00.00 TO -NW4- STA 23+65.00

