



PROJECT REFERENCE NO. U-5748	SHEET NO. 2N-3
RW SHEET NO.	
ROADWAY DESIGN ENGINEER	
DOCUMENT NOT CONSIDERED FINAL UNLESS ALL SIGNATURES COMPLETED	

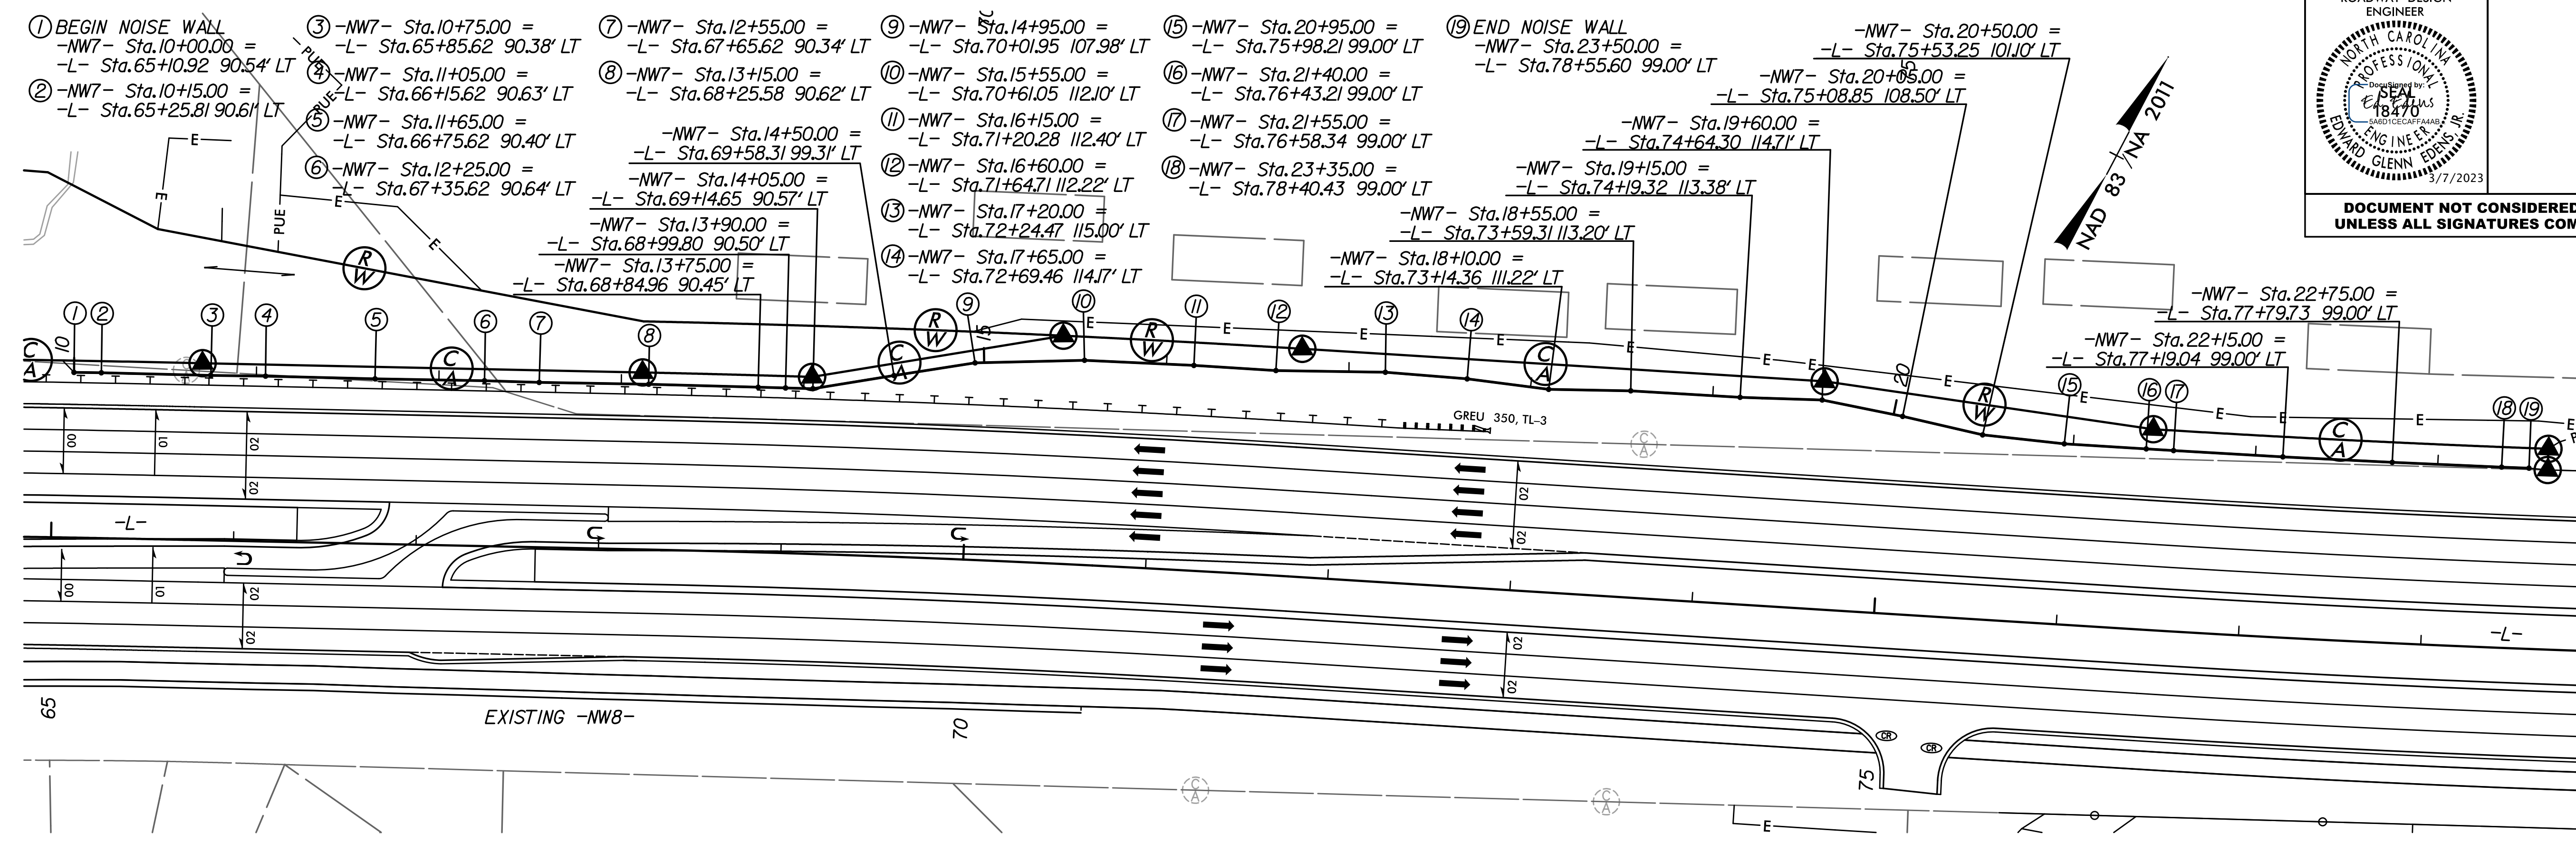

NOISE WALL -NW7- STA 10+00.00 TO -NW7- STA 23+50.00

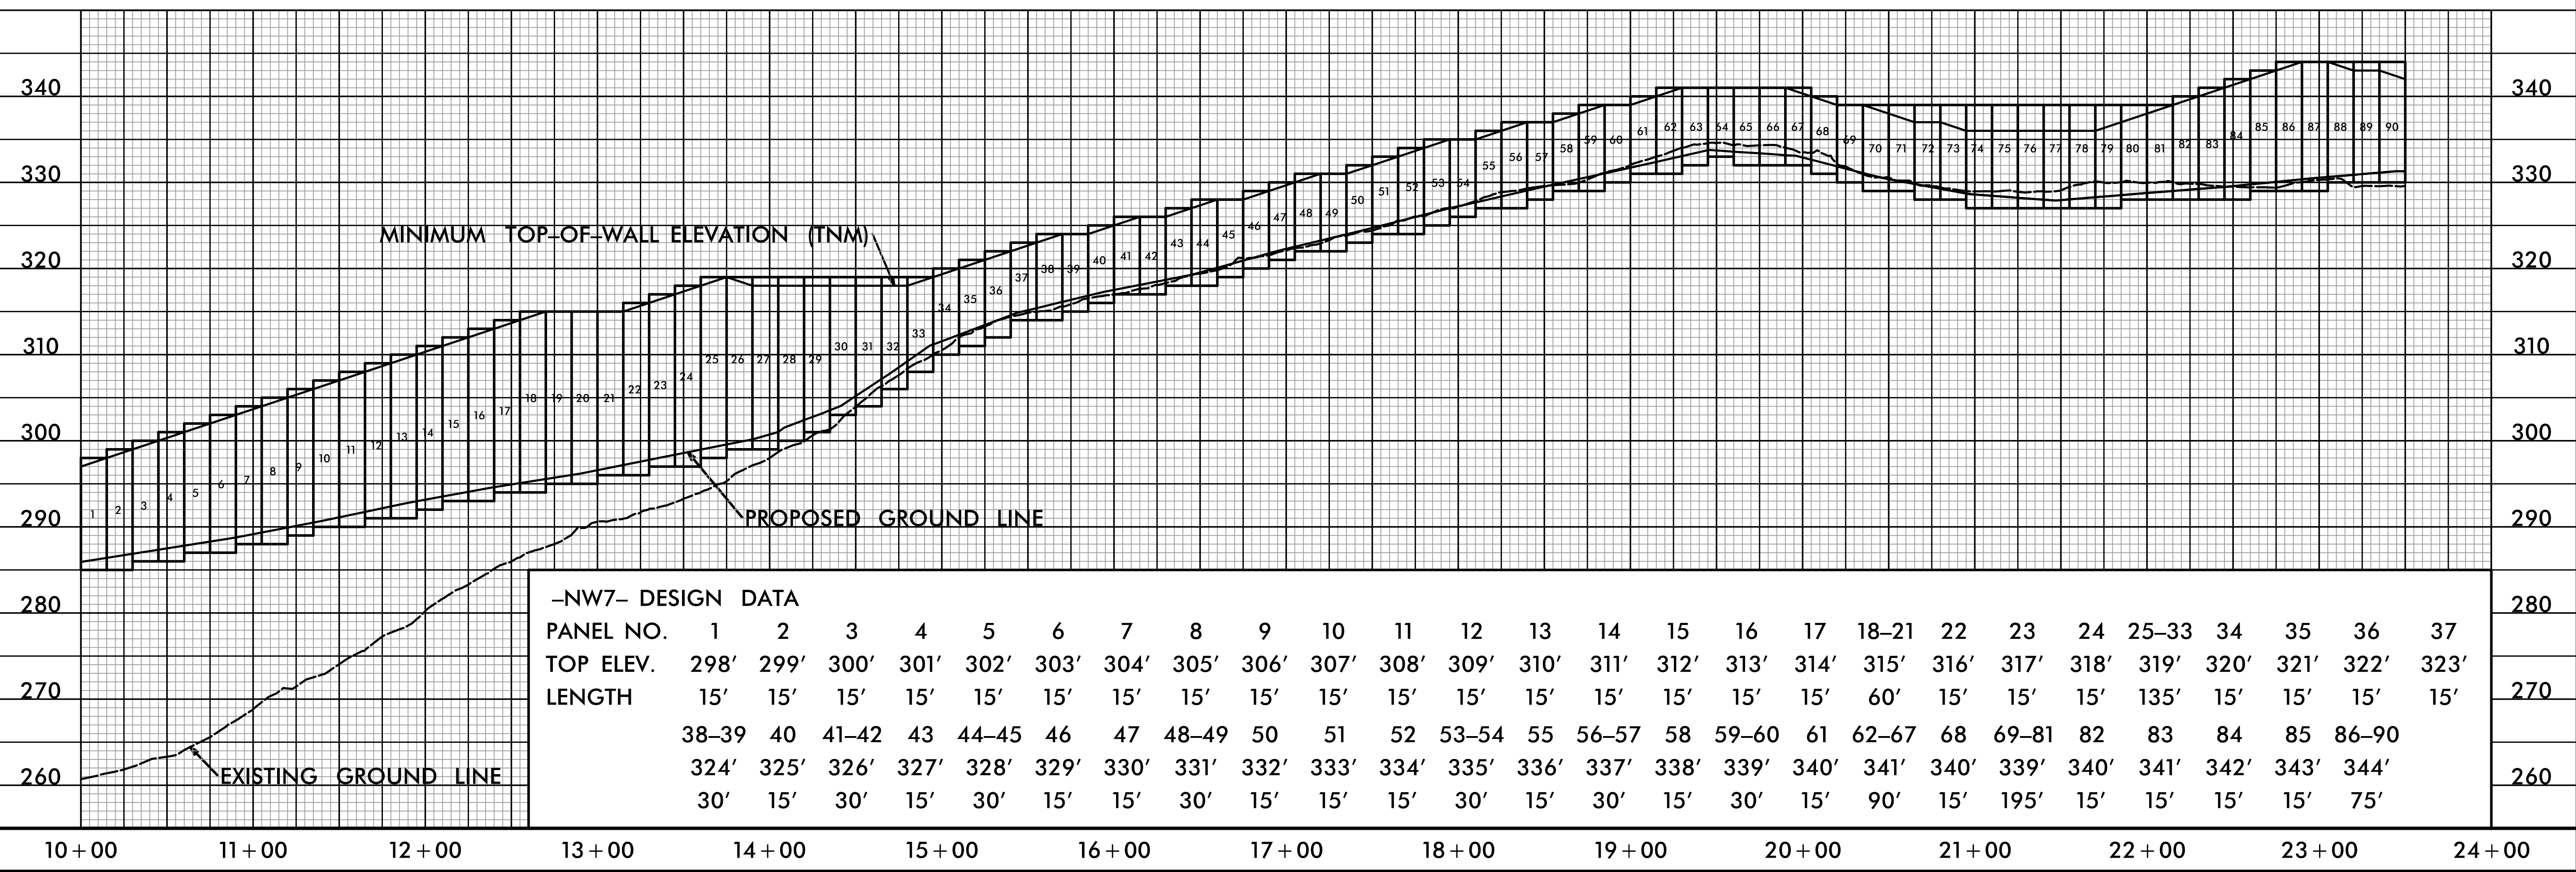

8/17/99
 REVISIONS
 4/24/28 PM
 6/2/2020 Documents\60609754-U-5748 Ligon Mill\900-CAD GIS\911_Planning\911_5_Design_Noise_Report\Noise Walls\U5748_rdy_psh_02N-3.dgn