
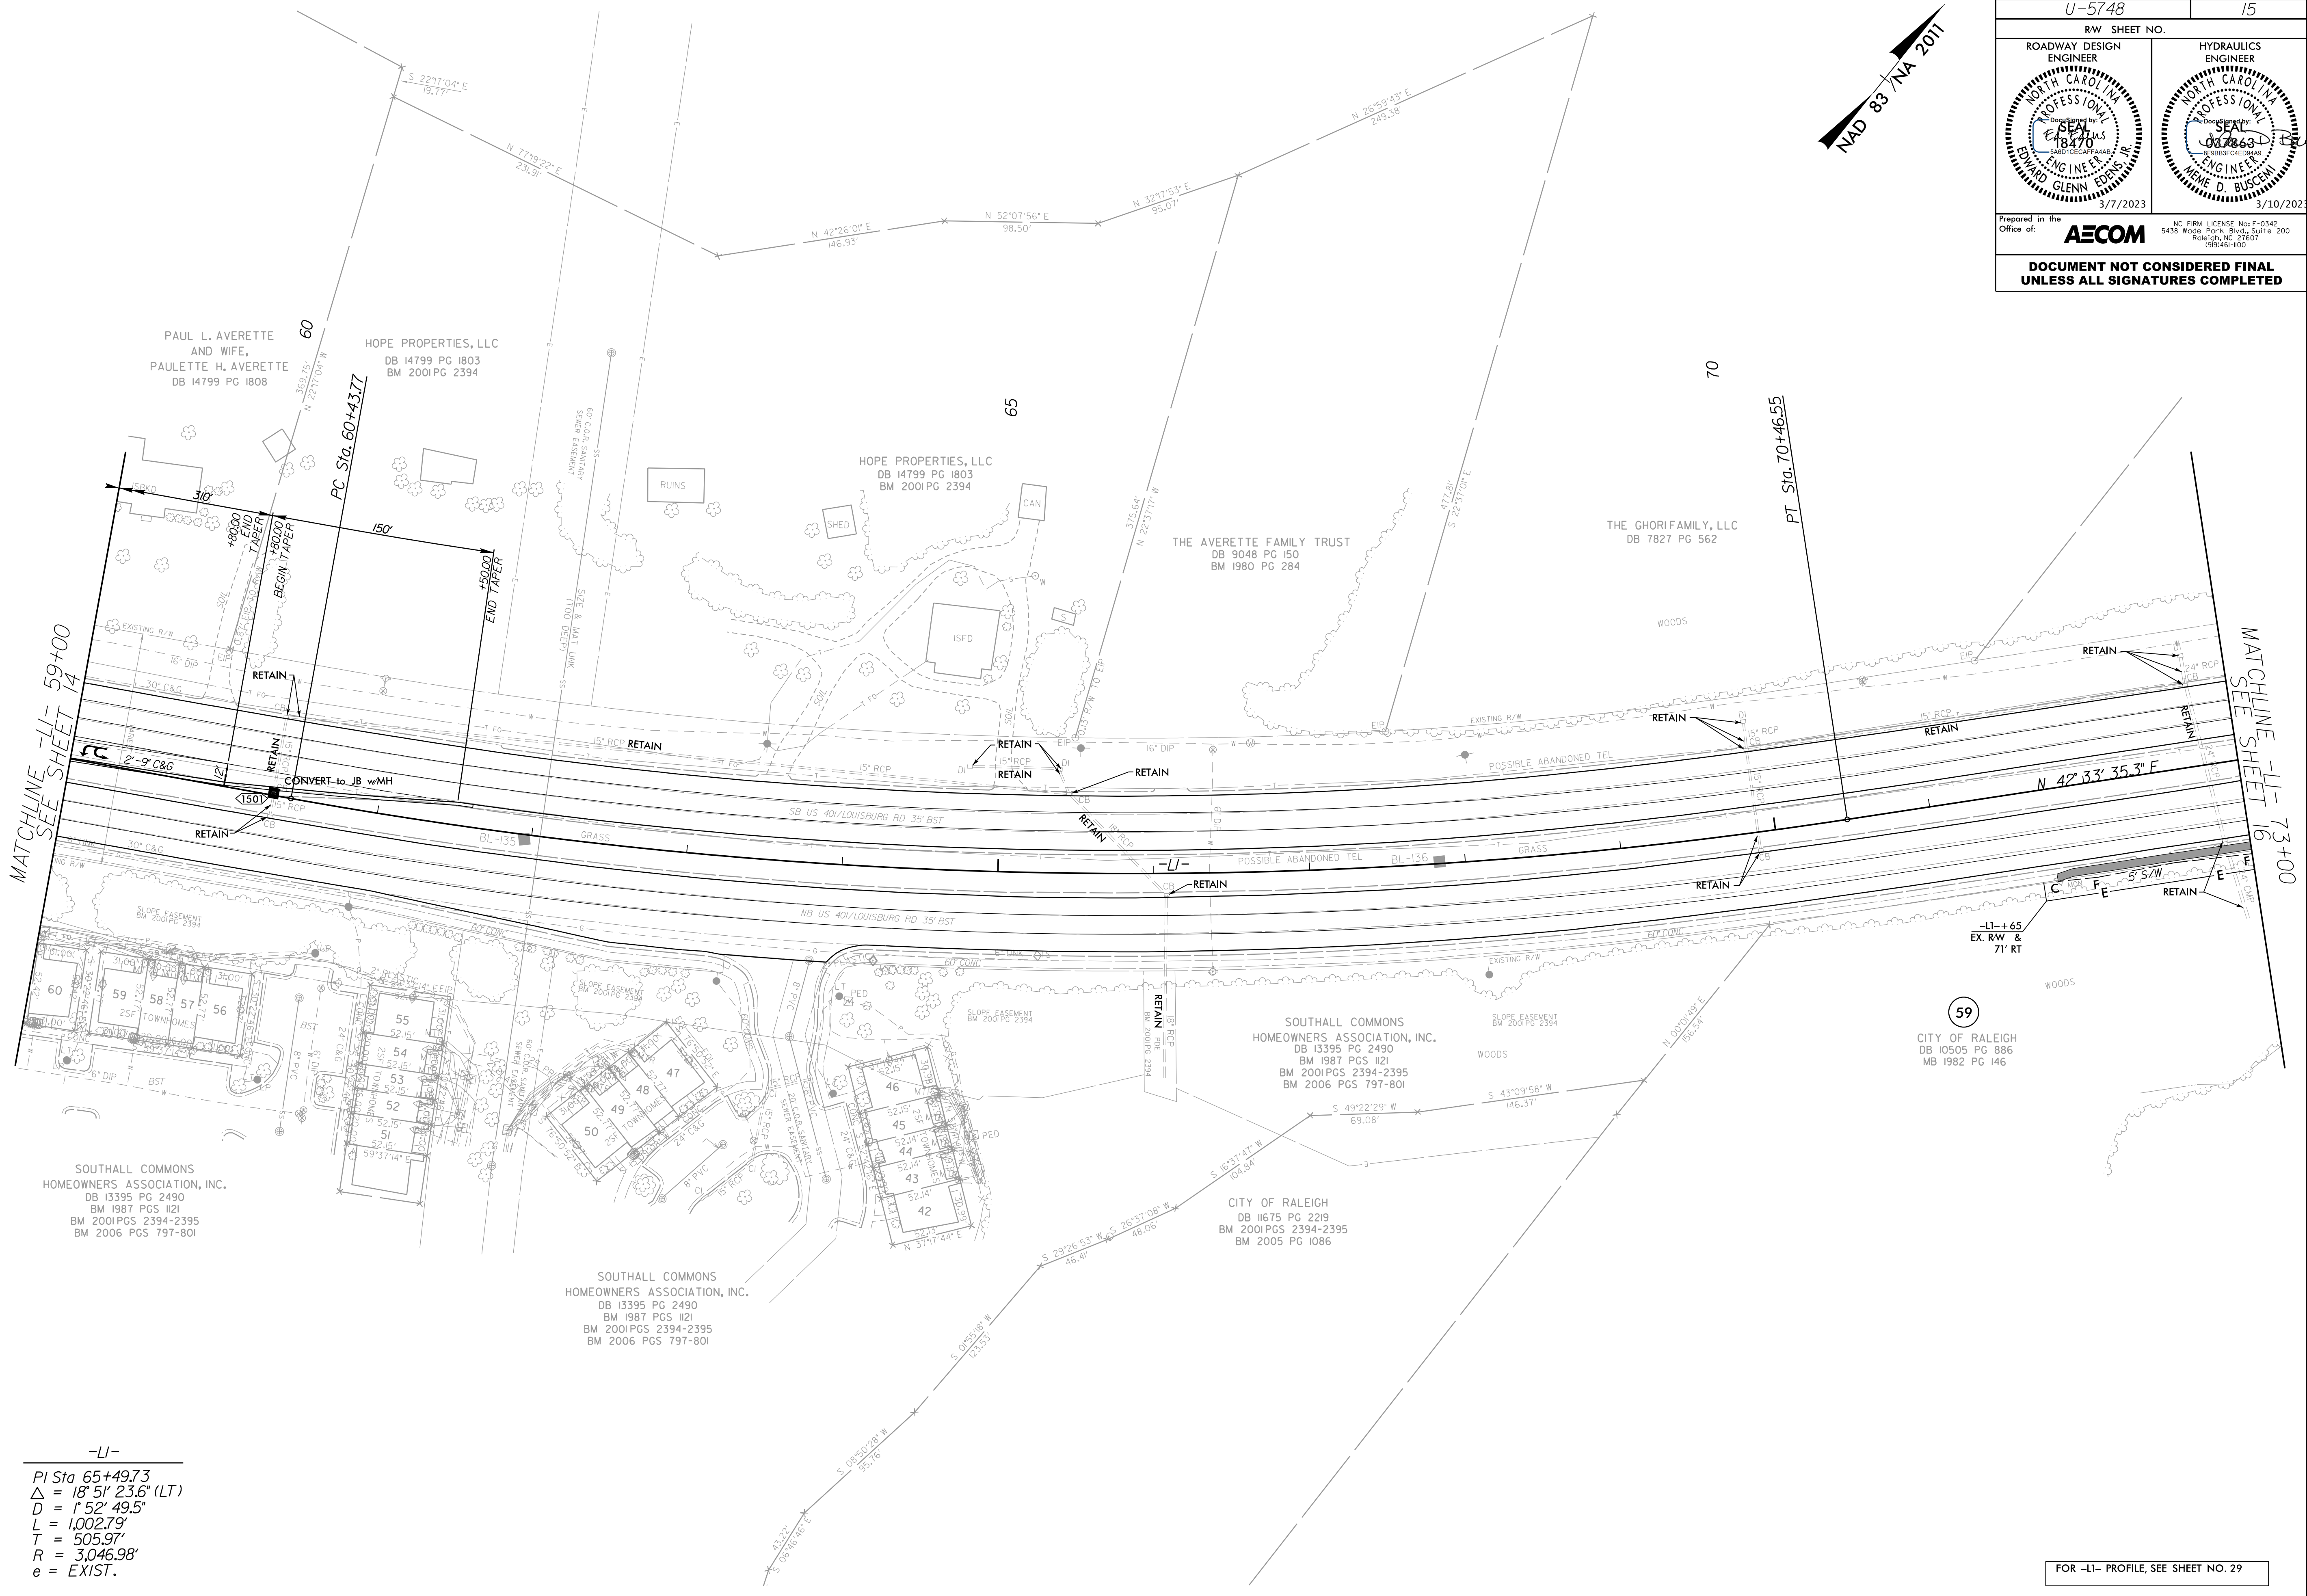


5/14/99

PROJECT REFERENCE NO. U-5748		SHEET NO. 15	
RW SHEET NO.			
ROADWAY DESIGN ENGINEER NORTH CAROLINA PROFESSIONAL SEAL 18470 EDWARD GLENN EDEBIS, JR. 3/7/2023		HYDRAULICS ENGINEER NORTH CAROLINA PROFESSIONAL SEAL 087863 D. BUSCH 3/10/2023	
Prepared in the Office of: AECOM		NC FIRM LICENSE No: F-0342 5438 Wade Park Blvd., Suite 200 Raleigh, NC 27607 199461-000	
DOCUMENT NOT CONSIDERED FINAL UNLESS ALL SIGNATURES COMPLETED			

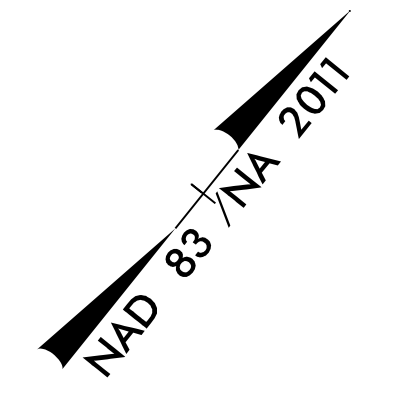

REVISIONS

-LI-

PI Sta 65+497.3
 $\Delta = 18' 51" 23.6" (LT)$
 $D = 1' 52' 49.5"$
 $L = 1,002.79'$
 $T = 505.97'$
 $R = 3,046.98'$
 $e = EXIST.$

FOR -LI- PROFILE, SEE SHEET NO. 29

2/3/2023 10:52:48_rdu_esh15.dgn
patrick.mohr@aecom.com