
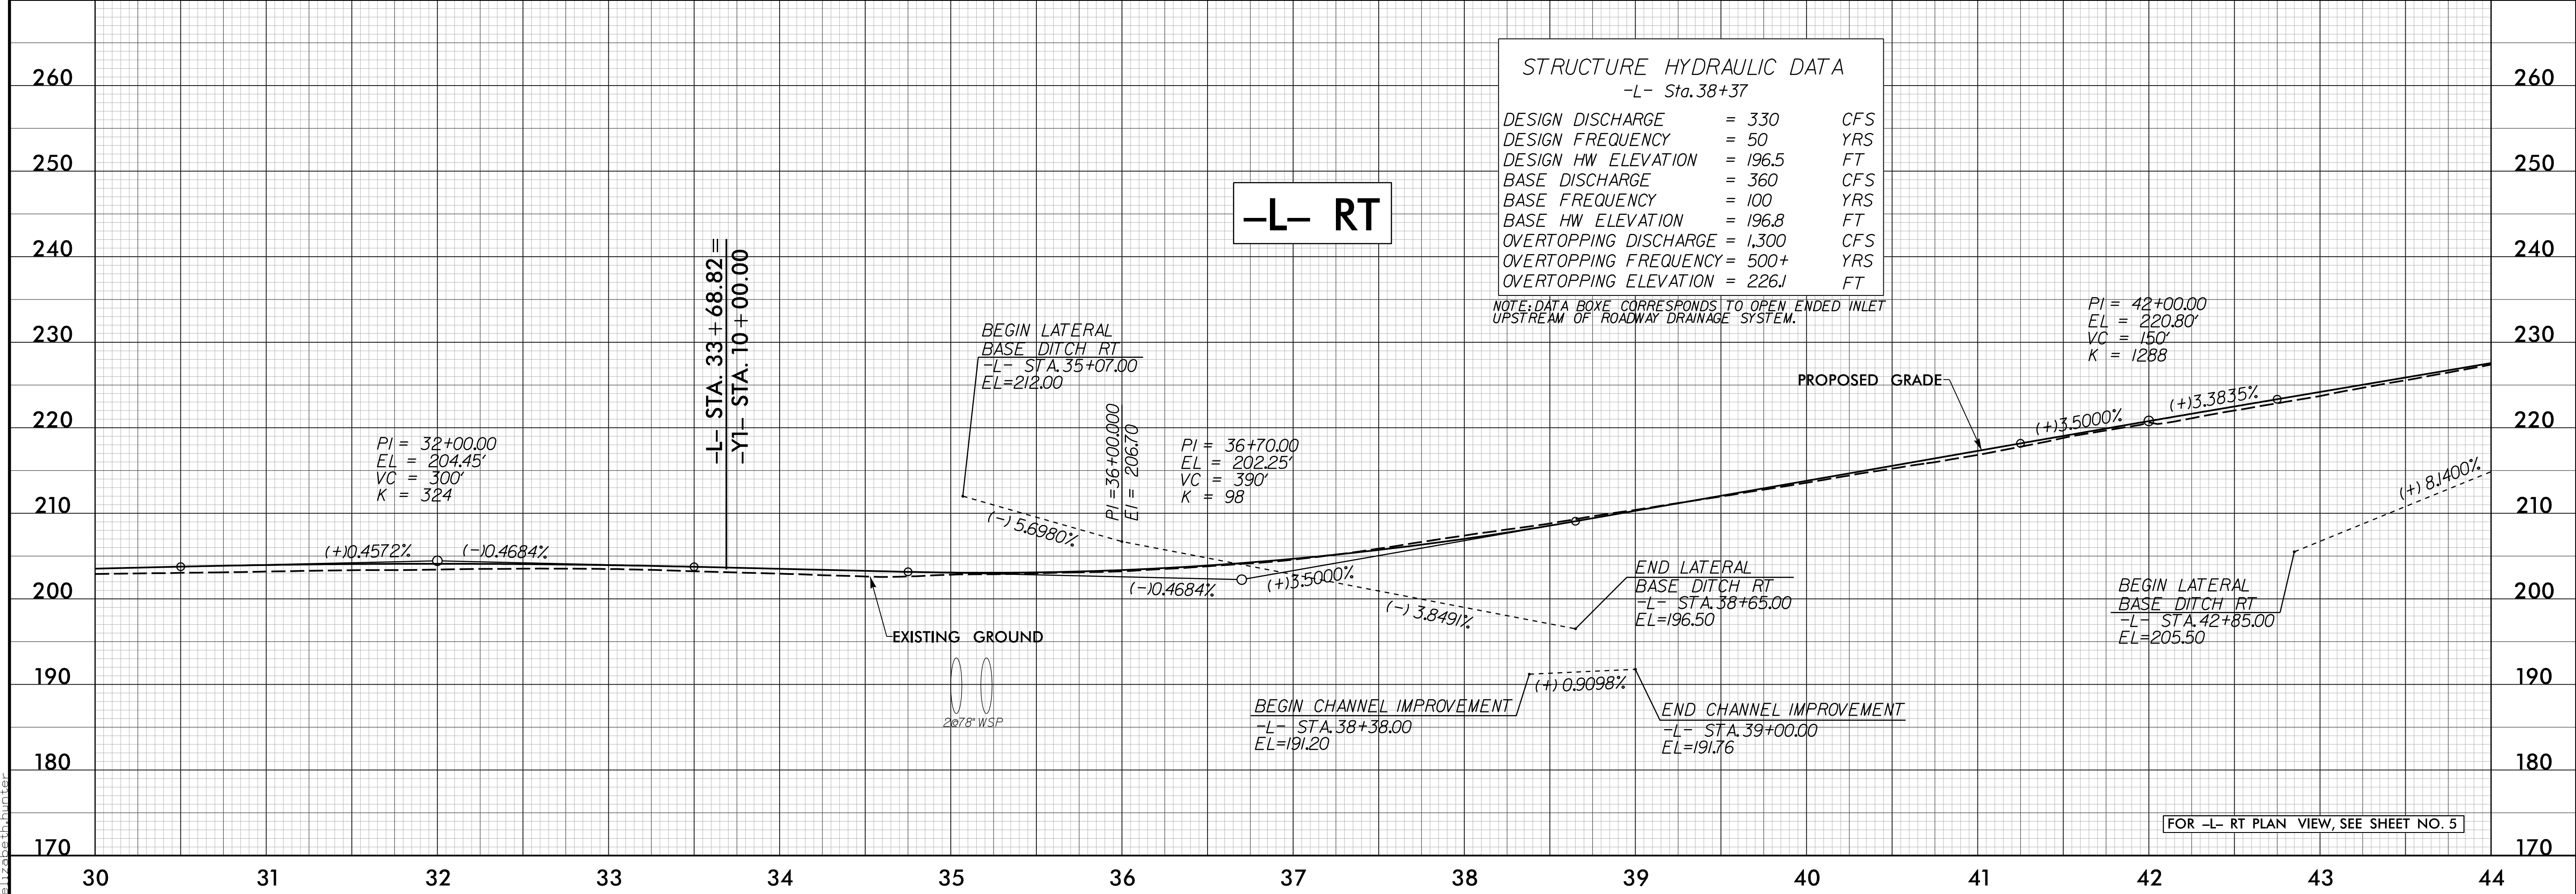


5/28/23

PROJECT REFERENCE NO. U-5748	SHEET NO. 18
ROADWAY DESIGN ENGINEER <i>[Signature]</i> 3/7/2023	HYDRAULICS ENGINEER <i>[Signature]</i> 3/10/2023
Prepared in the Office of: <b>AECOM</b> 5438 Wade Park Boulevard, Suite 200 Raleigh, NC 27617 (919) 854-6200 • (919) 854-6259(FAX)	
<b>DOCUMENT NOT CONSIDERED FINAL UNLESS ALL SIGNATURES COMPLETED</b>	

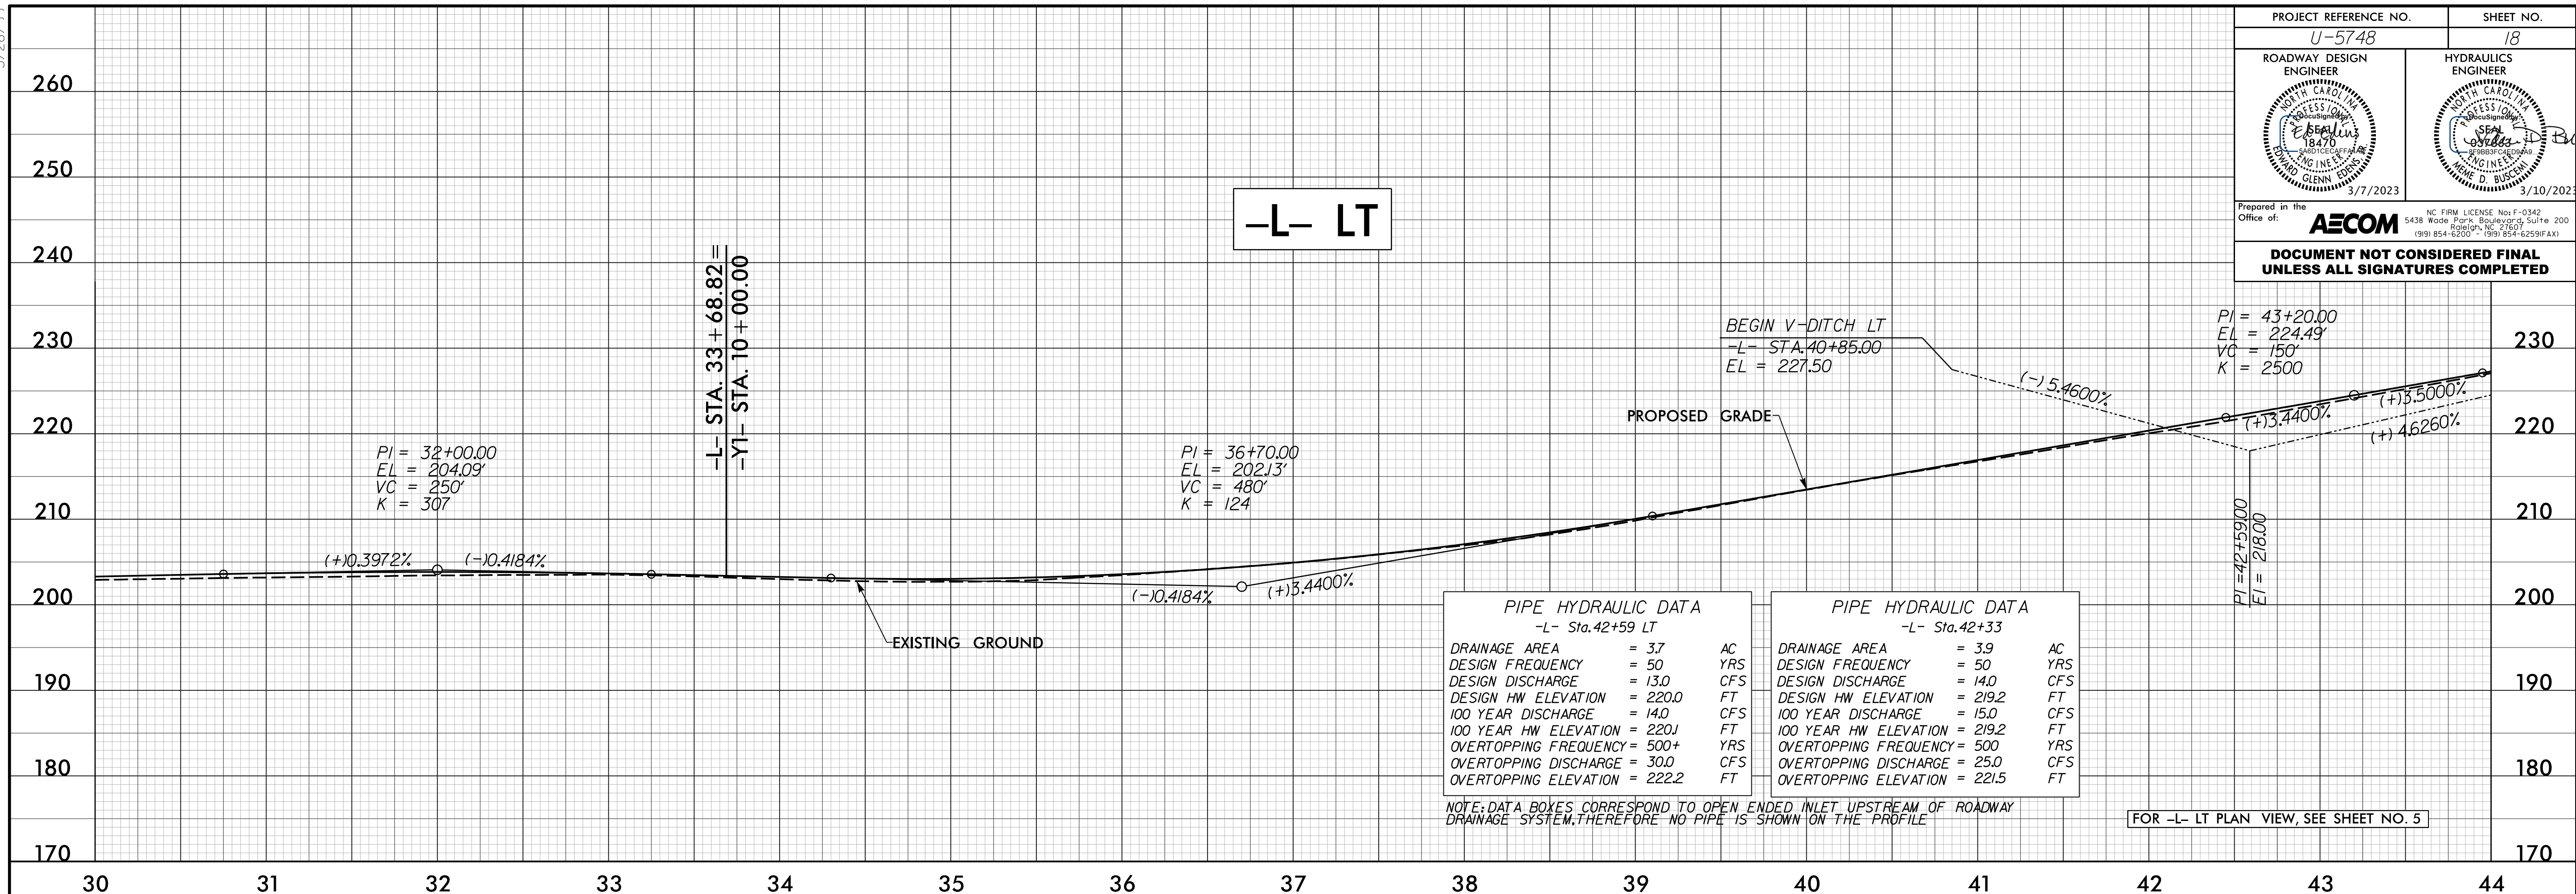

1/5/2023 10:48:24 am of 118.dgn elizabeth.hunter