
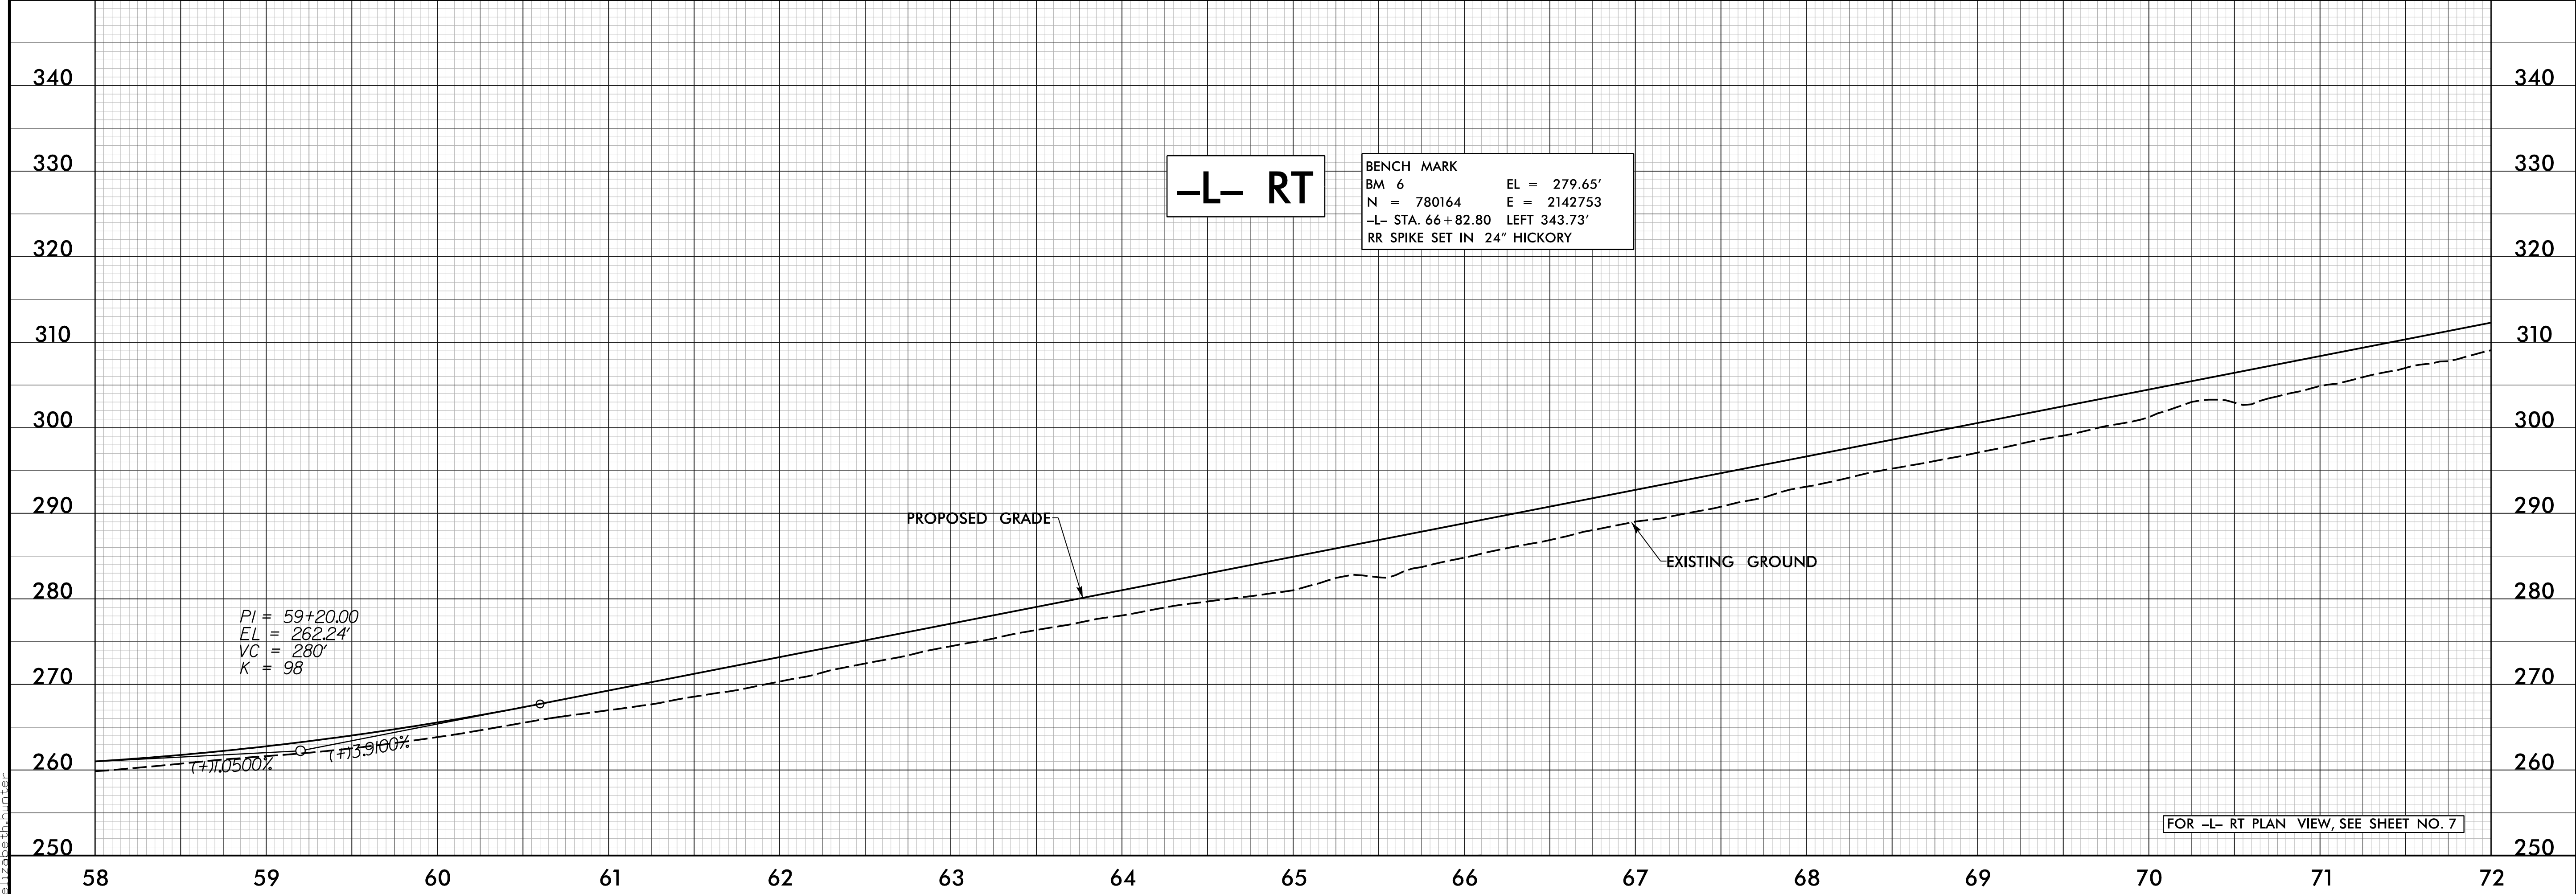


5/28/23

PROJECT REFERENCE NO. U-5748	SHEET NO. 20
ROADWAY DESIGN ENGINEER <i>[Signature]</i> 3/7/2023	HYDRAULICS ENGINEER <i>[Signature]</i> 3/10/2023
Prepared in the Office of: AECOM 5438 Wade Park Boulevard, Suite 200 Charlotte, NC 28212 (919) 854-6200 • (919) 854-6259 FAX	
DOCUMENT NOT CONSIDERED FINAL UNLESS ALL SIGNATURES COMPLETED	

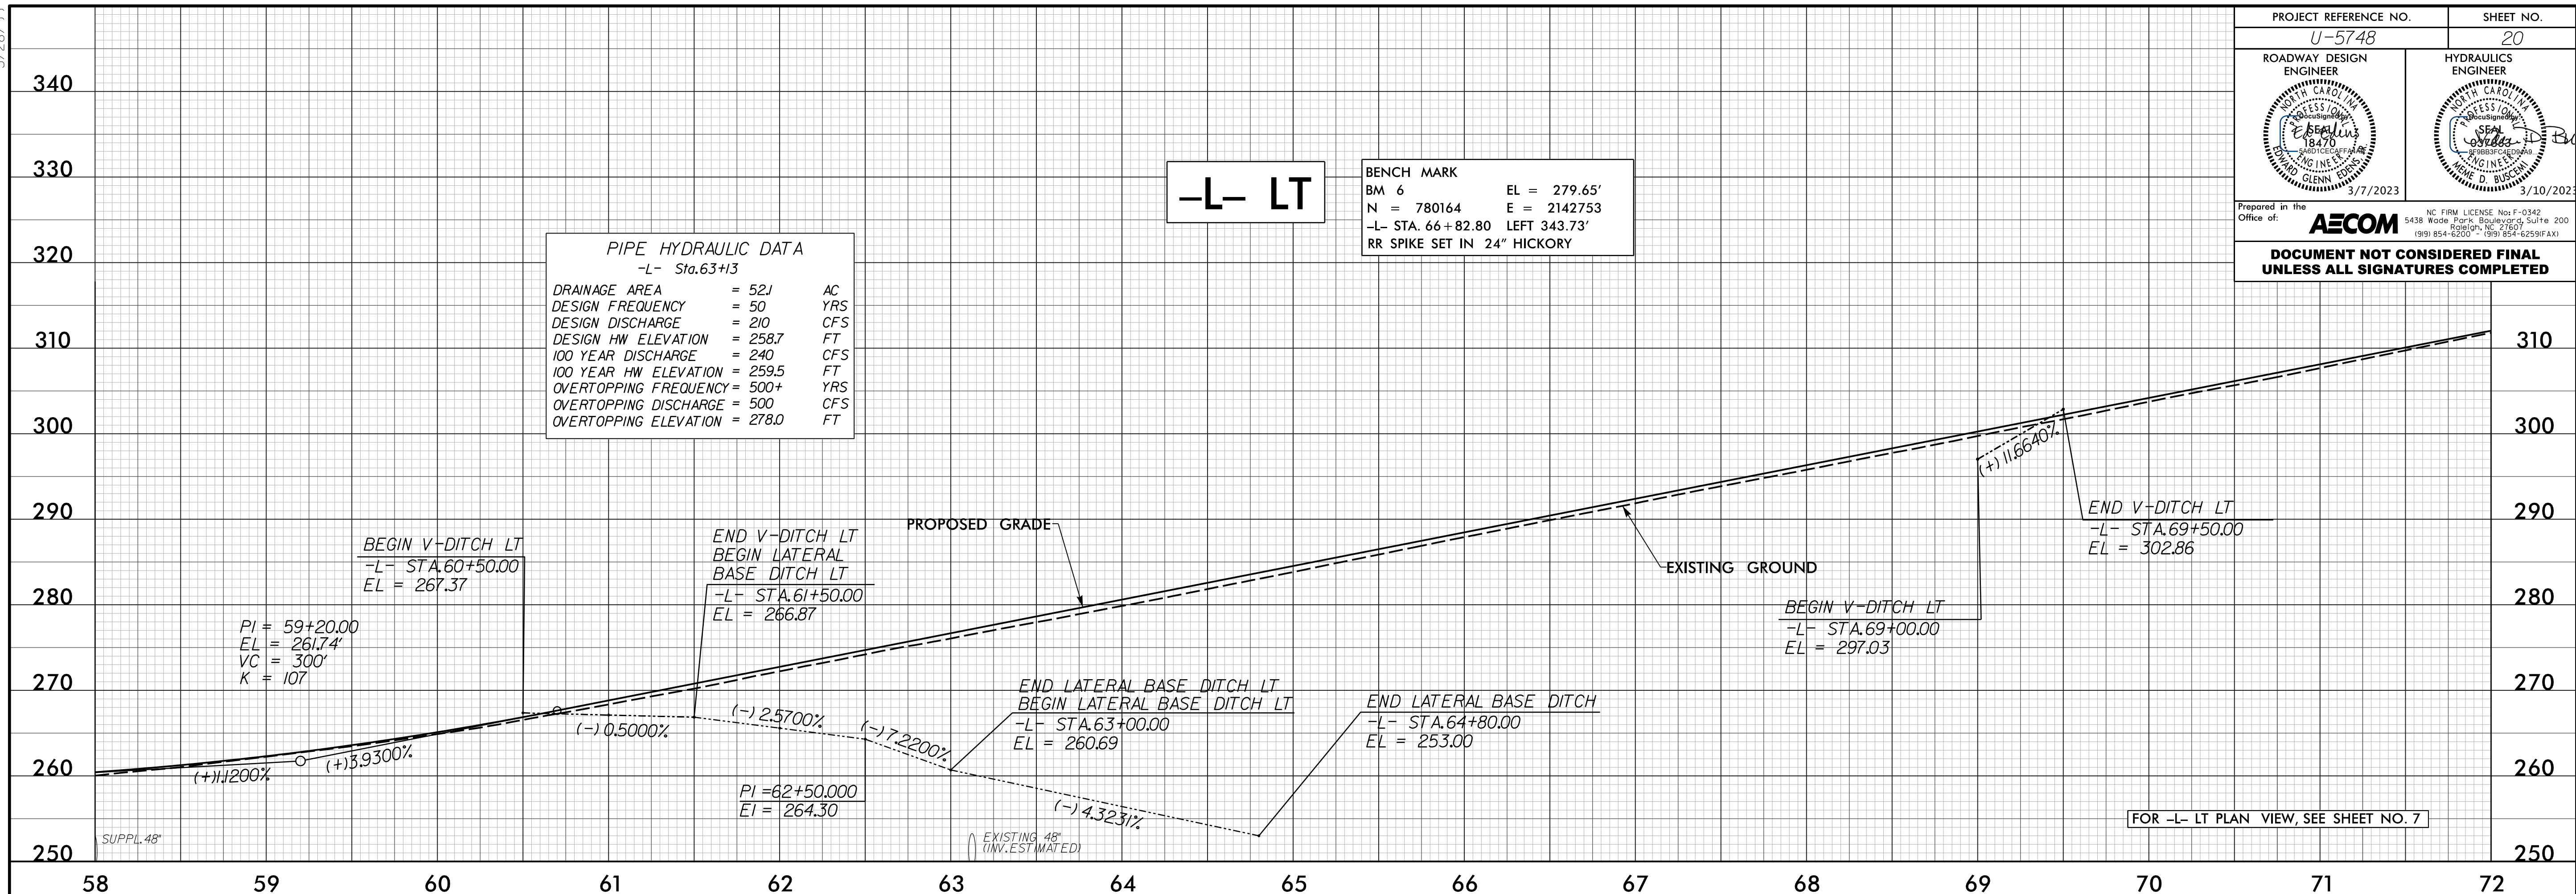

1/5/2023 10:12:00 am Elizabeth.Hunter