
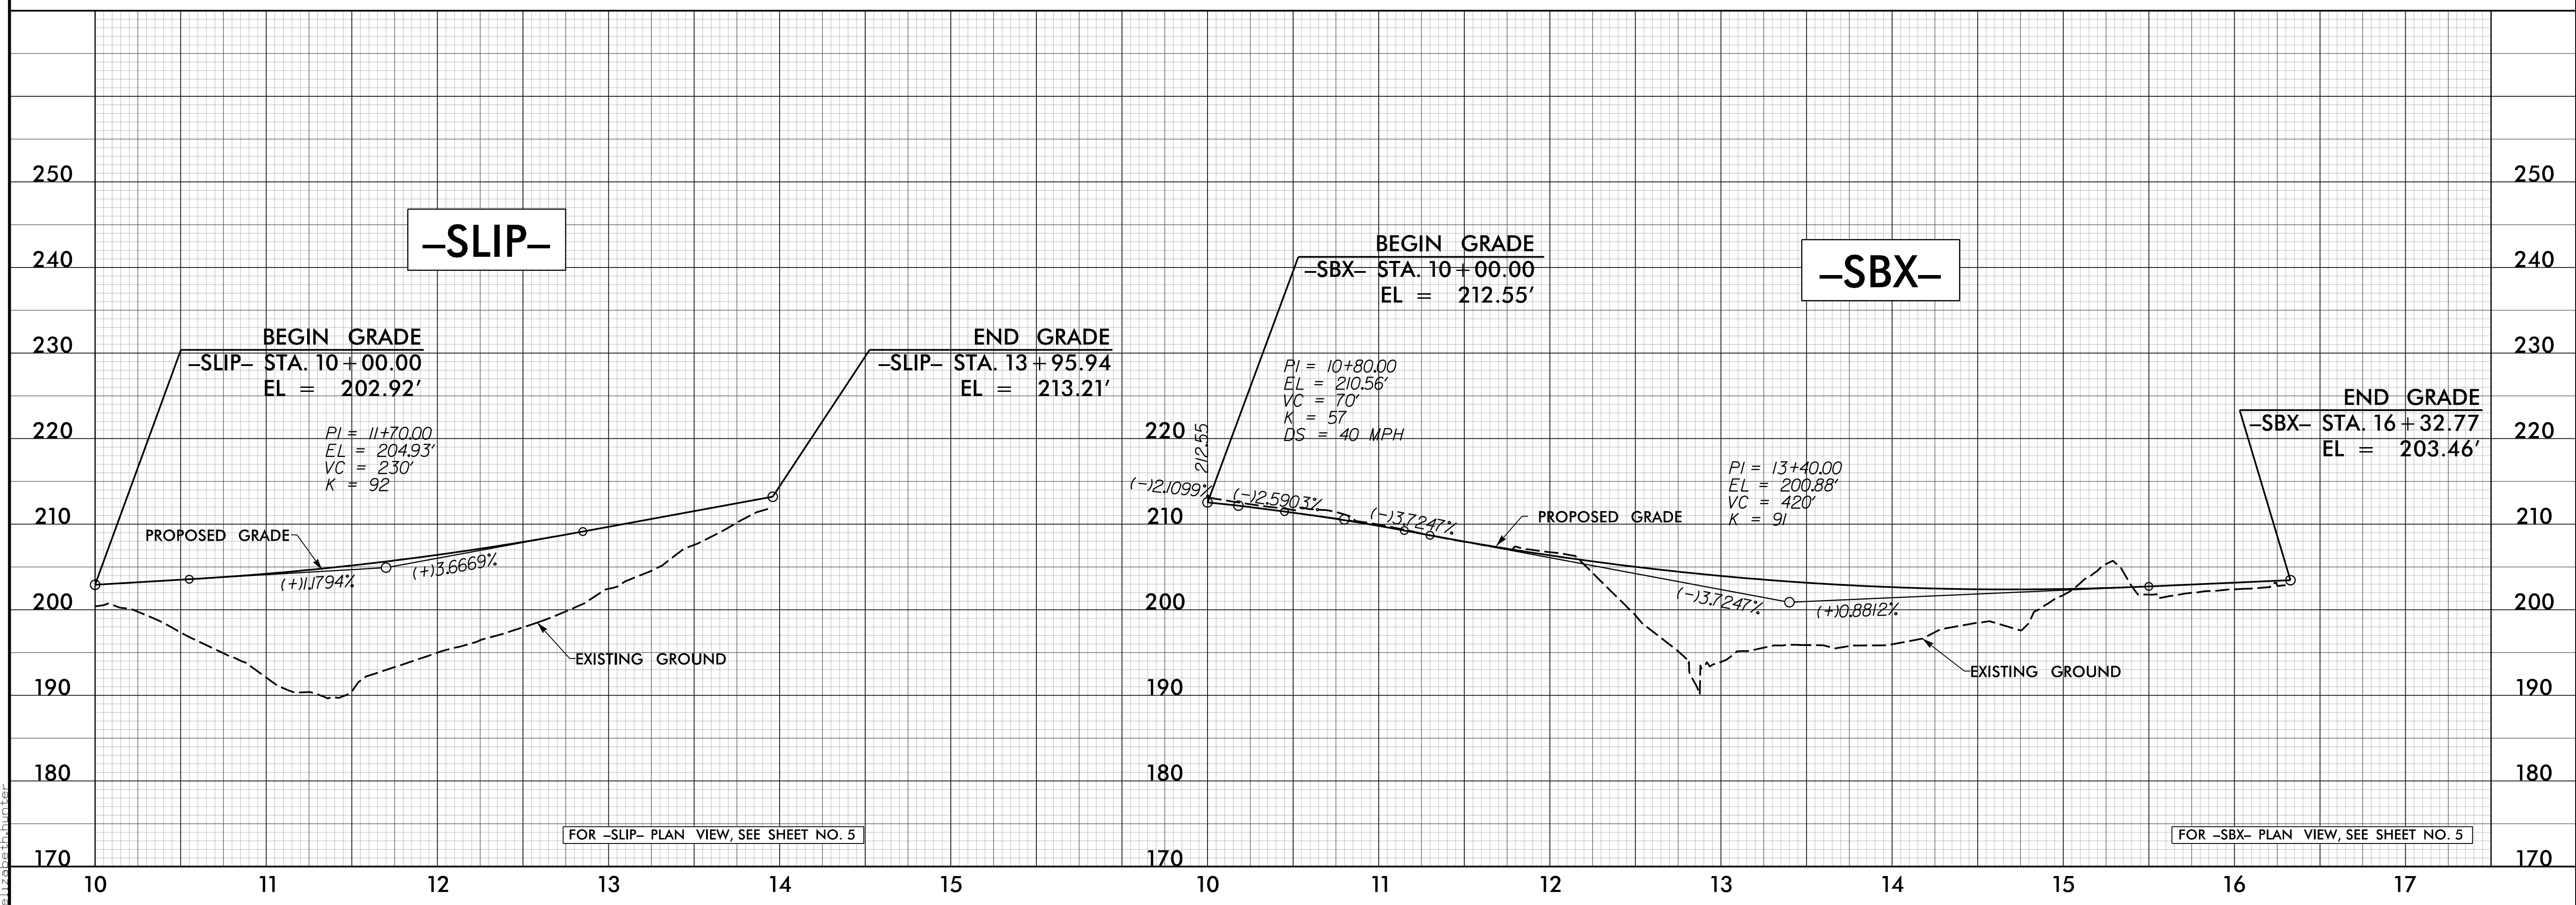


5/28/23

| | |
|--|---|
| PROJECT REFERENCE NO. U-5748 | SHEET NO. 22 |
| ROADWAY DESIGN ENGINEER <i>[Signature]</i> 3/7/2023 | HYDRAULICS ENGINEER <i>[Signature]</i> 3/10/2023 |
| Prepared in the Office of: AECOM 5438 Wade Park Boulevard, Suite 200 Raleigh, NC 27617 (919) 854-6200 • (919) 854-6259(FAX) | |
| DOCUMENT NOT CONSIDERED FINAL UNLESS ALL SIGNATURES COMPLETED | |

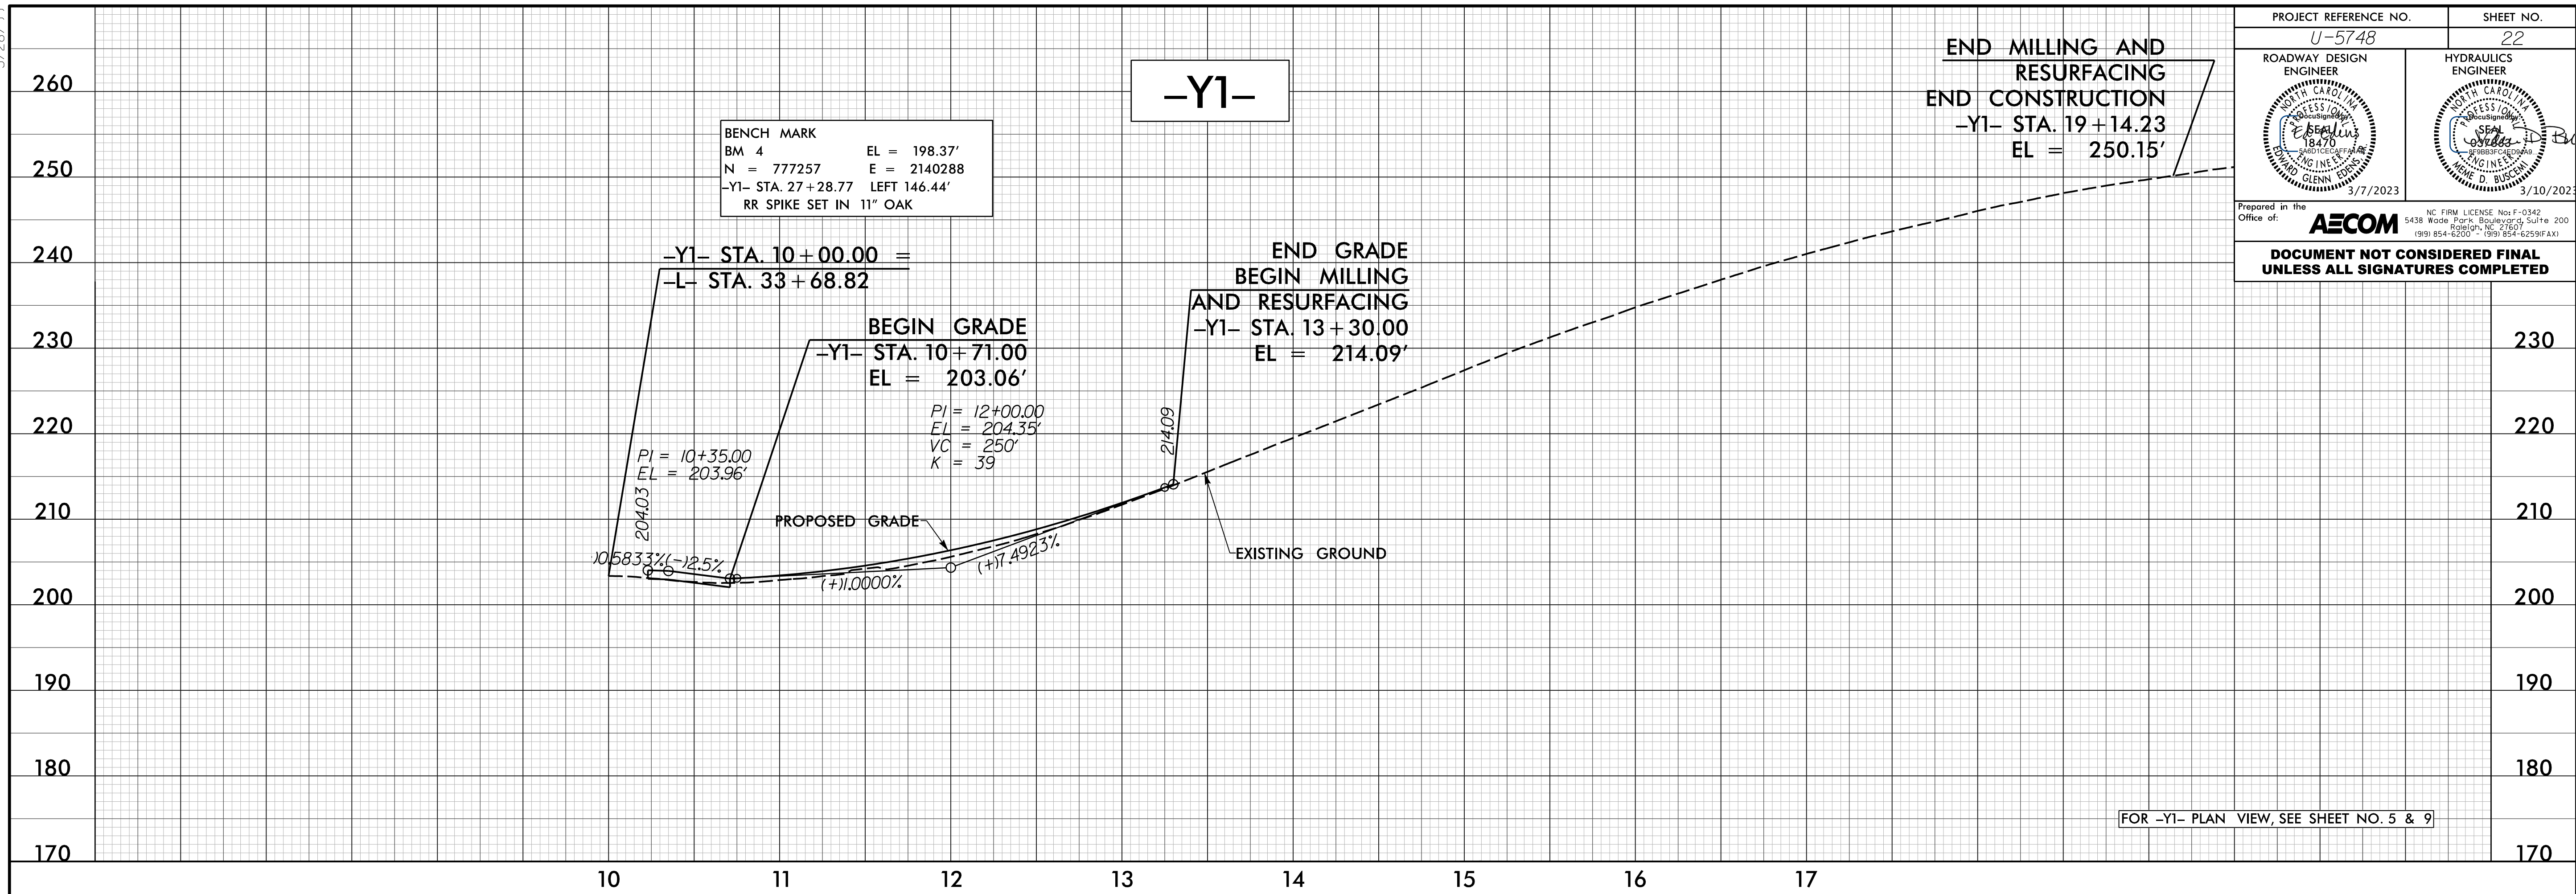

1/5/2023 10:48:00 a.m. of 122.dgn elizabeth.hunter