



5/28/23

| | | | |
|--|--|---|--|
| PROJECT REFERENCE NO. U-5748 | | SHEET NO. 23 | |
| ROADWAY DESIGN ENGINEER <i>[Signature]</i> 3/7/2023 | | HYDRAULICS ENGINEER <i>[Signature]</i> 3/10/2023 | |
| Prepared in the Office of: AECOM NC FIRM LICENSE No: F-0342 5438 Wade Park Boulevard, Suite 200 Charlotte, NC 28217 (919) 854-6200 • (919) 854-6259 FAX | | | |
| DOCUMENT NOT CONSIDERED FINAL UNLESS ALL SIGNATURES COMPLETED | | | |

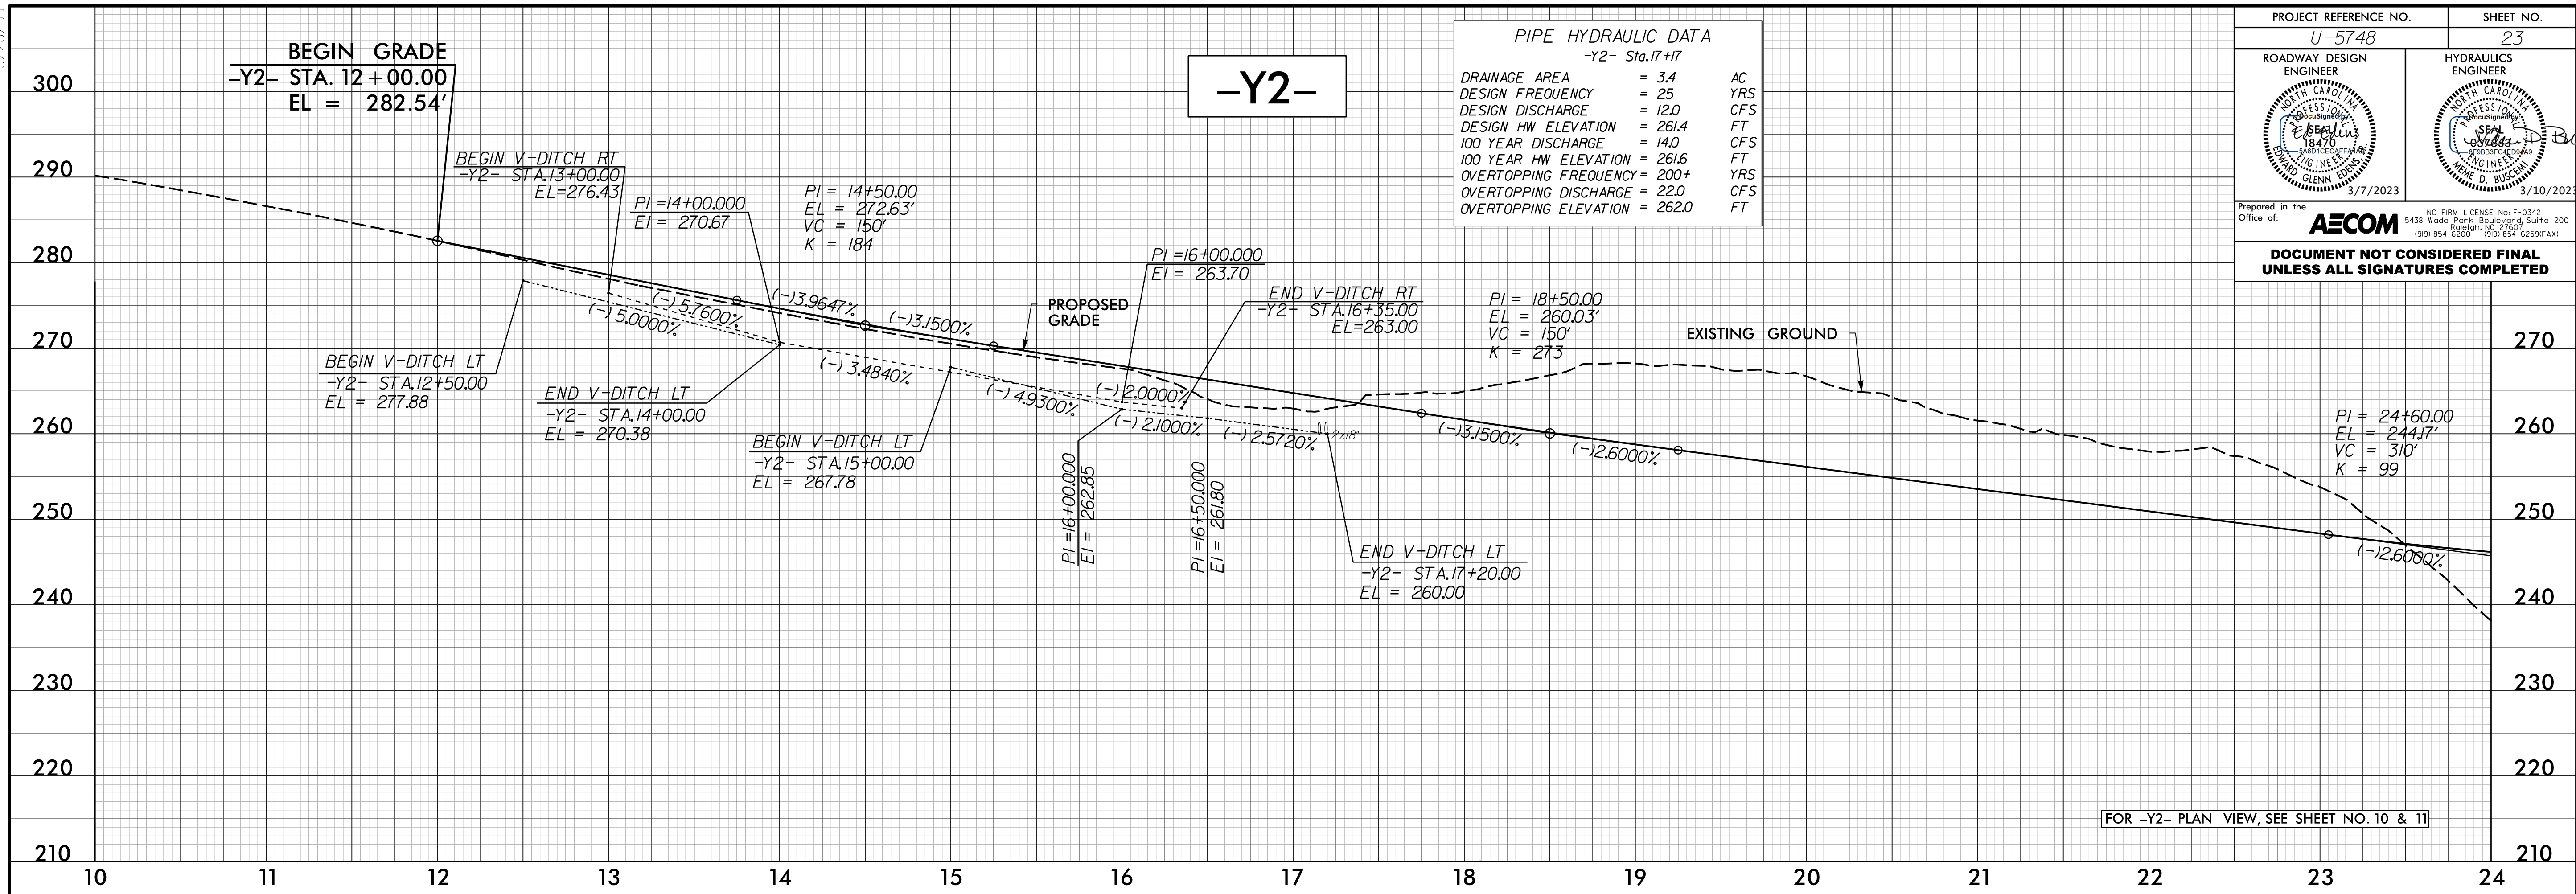

FOR -Y2- PLAN VIEW, SEE SHEET NO. 10 & 11

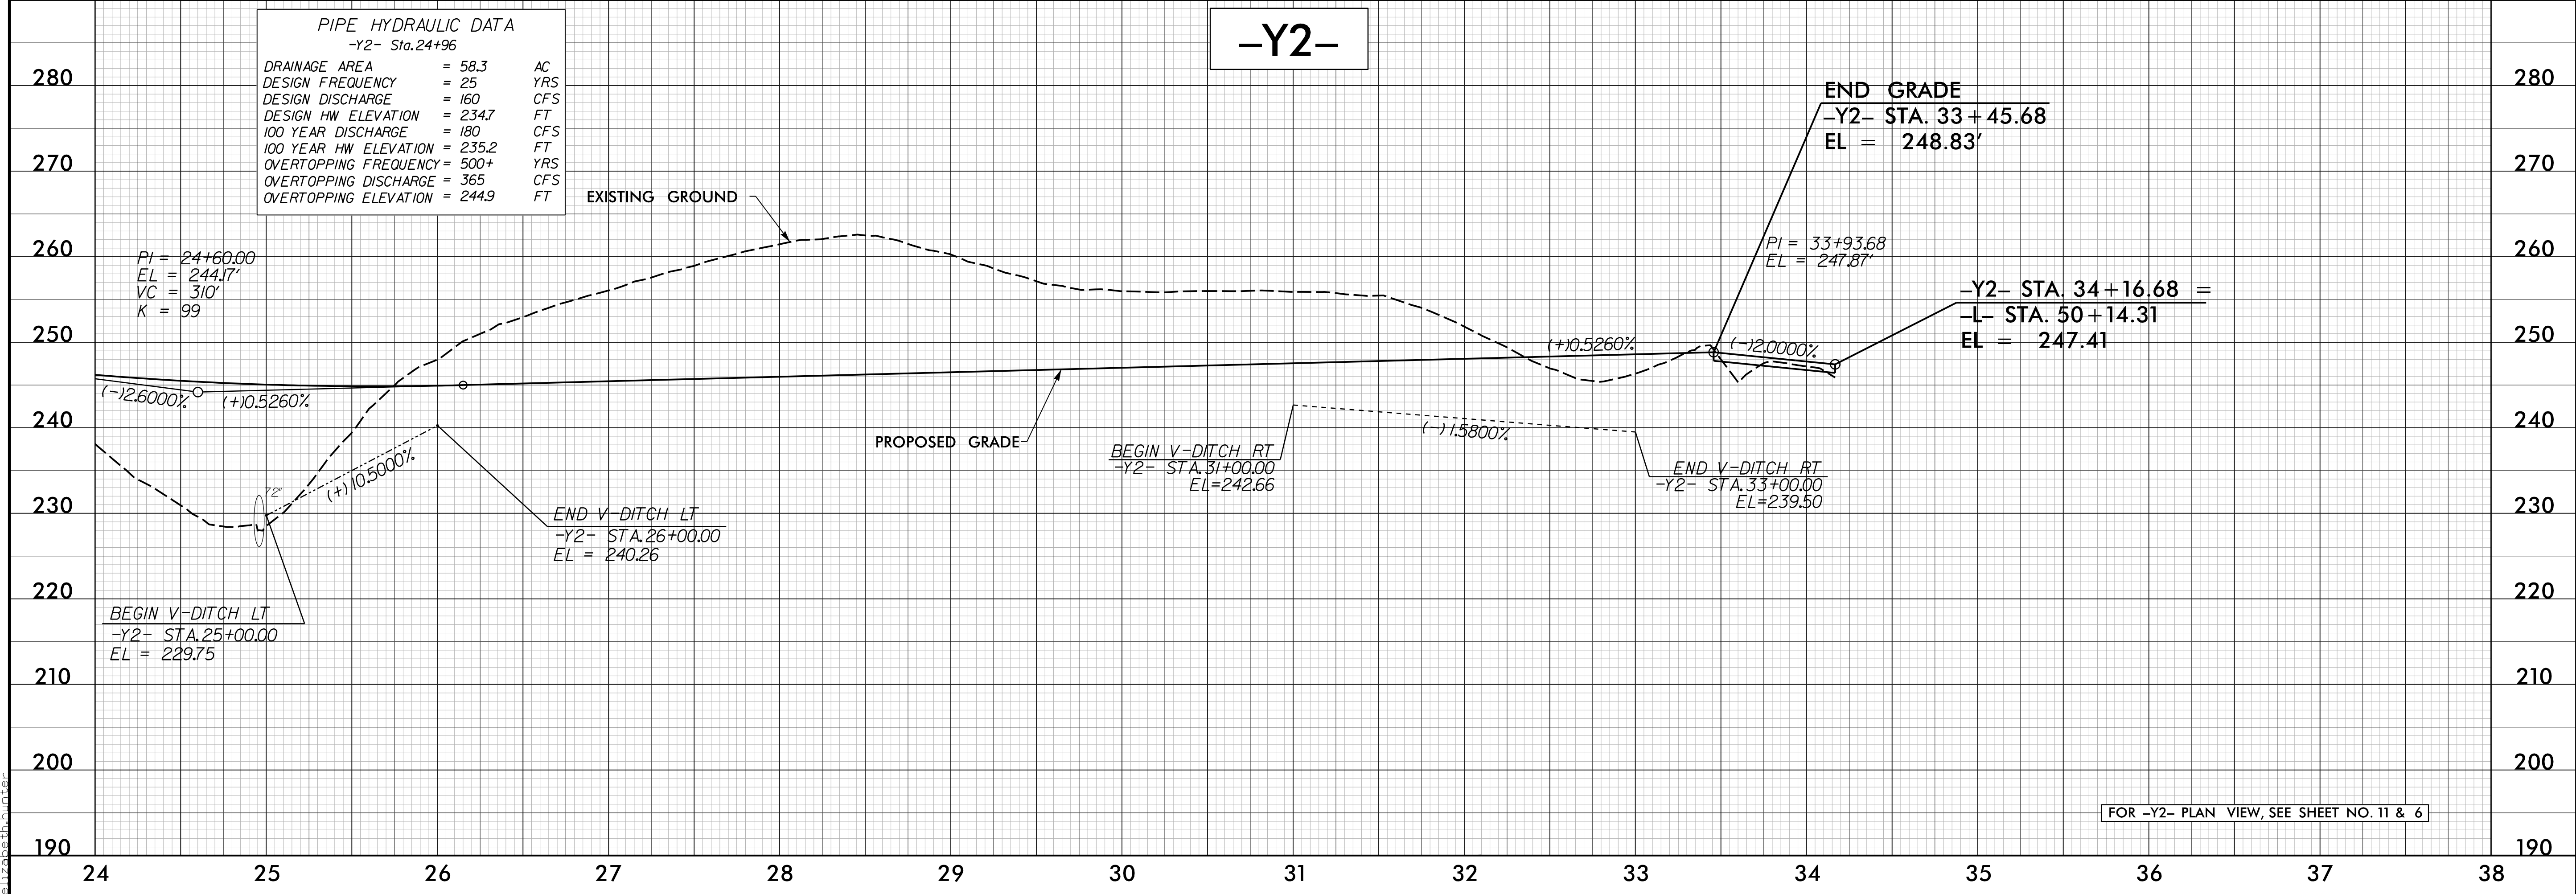

FOR -Y2- PLAN VIEW, SEE SHEET NO. 11 & 6

1/5/2023
15748.dwg of 123.dgn
elizabeth.hunter