



5/28/23

PROJECT REFERENCE NO. U-5748	SHEET NO. 25
ROADWAY DESIGN ENGINEER <i>[Signature]</i> 3/7/2023	HYDRAULICS ENGINEER <i>[Signature]</i> 3/10/2023
Prepared in the Office of: <b>AECOM</b>	
<small>NC FIRM LICENSE Nos F-0342 5438 Wade Park Boulevard, Suite 200 Raleigh, NC 27617 (919) 854-6200 • (919) 854-6259(FAX)</small>	
<b>DOCUMENT NOT CONSIDERED FINAL UNLESS ALL SIGNATURES COMPLETED</b>	

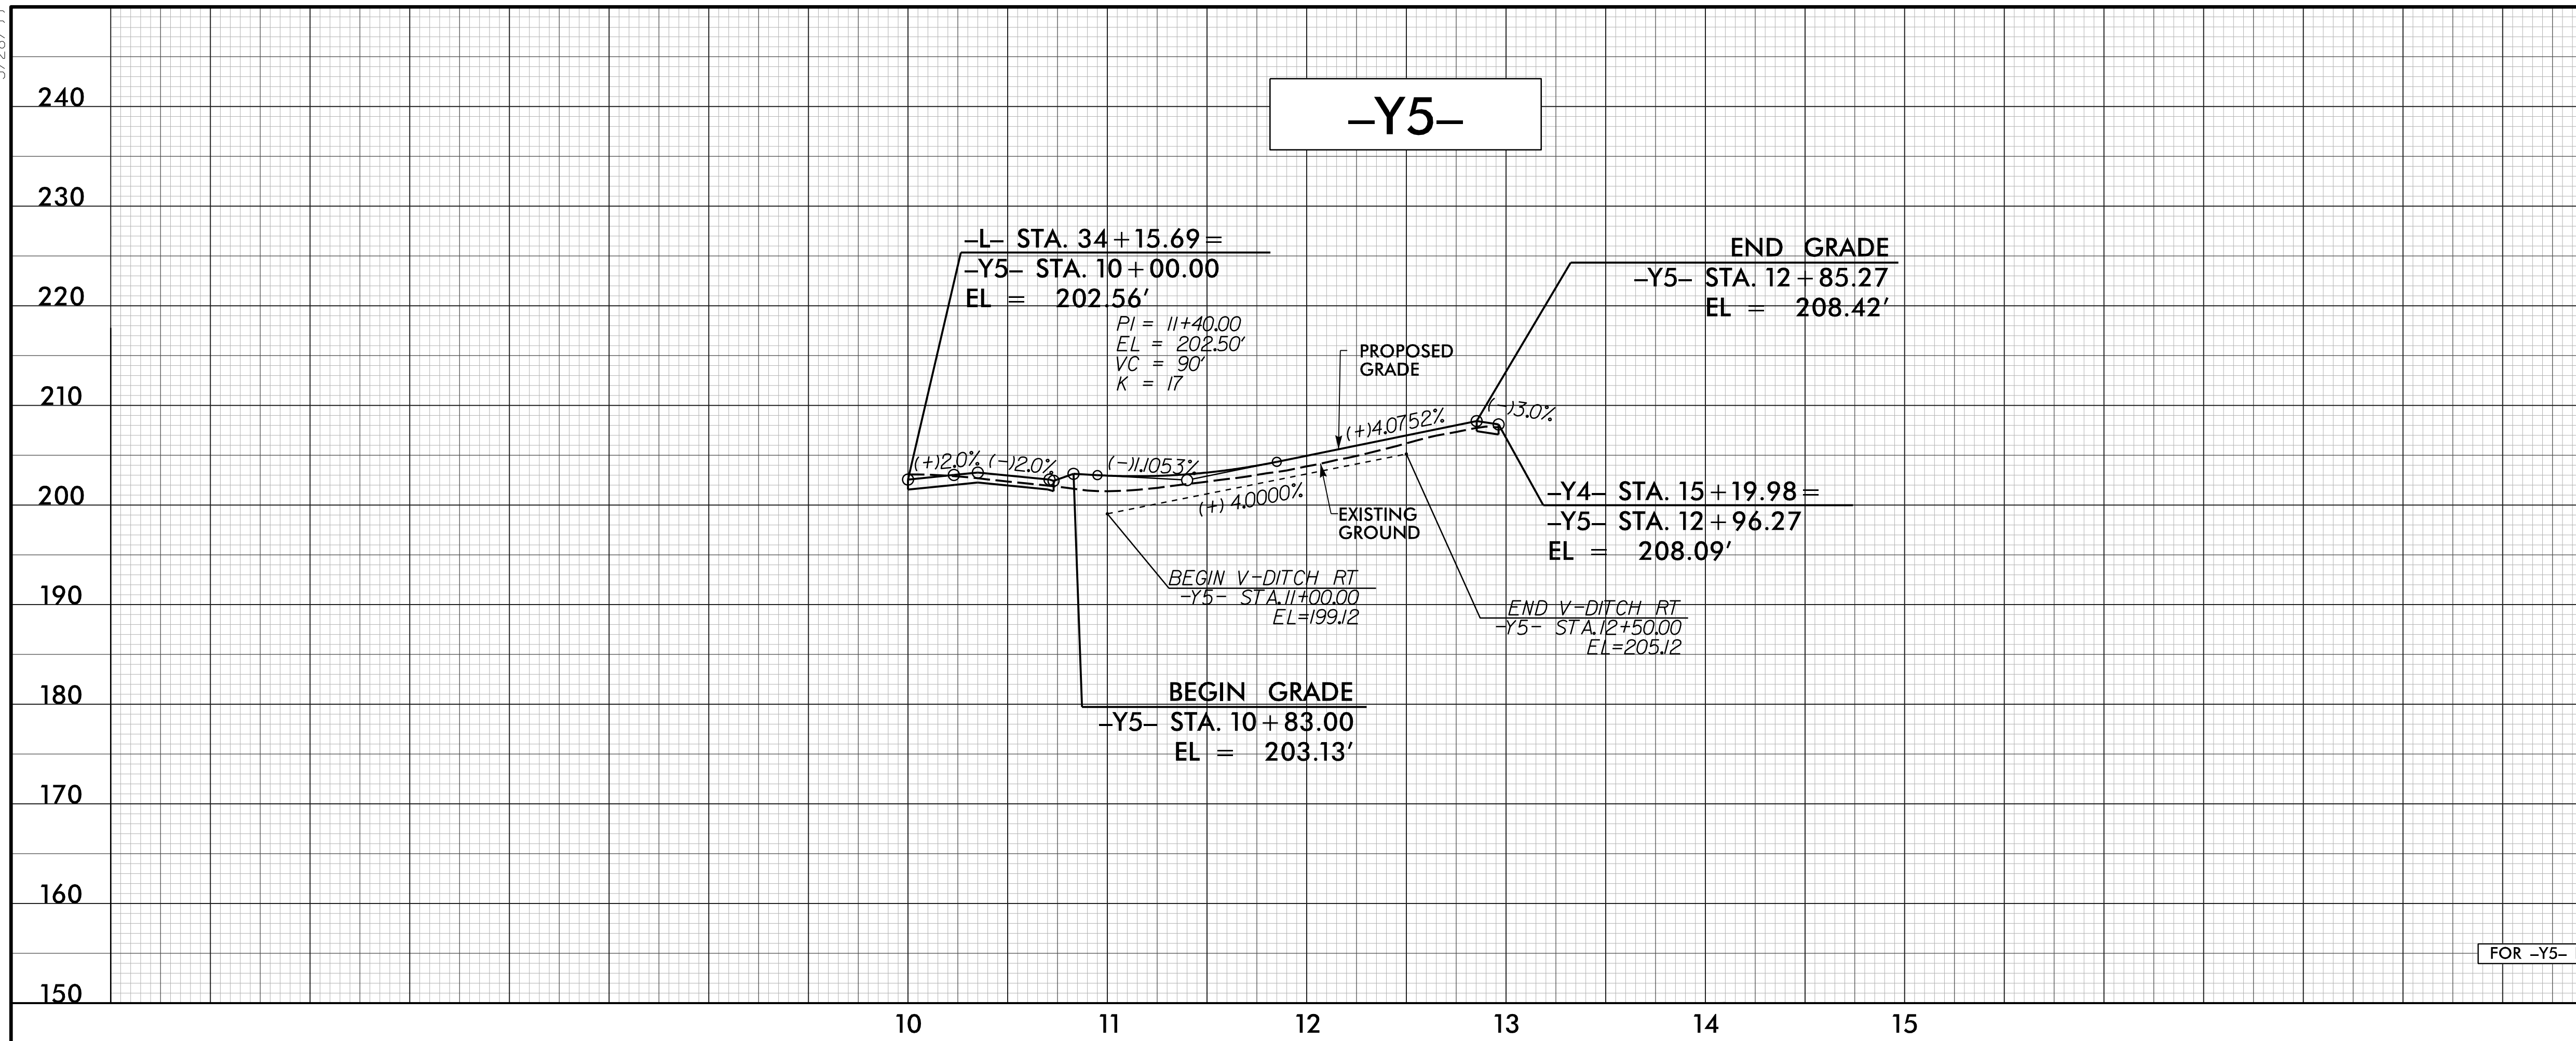

FOR -Y5- PLAN VIEW, SEE SHEET NO. 5

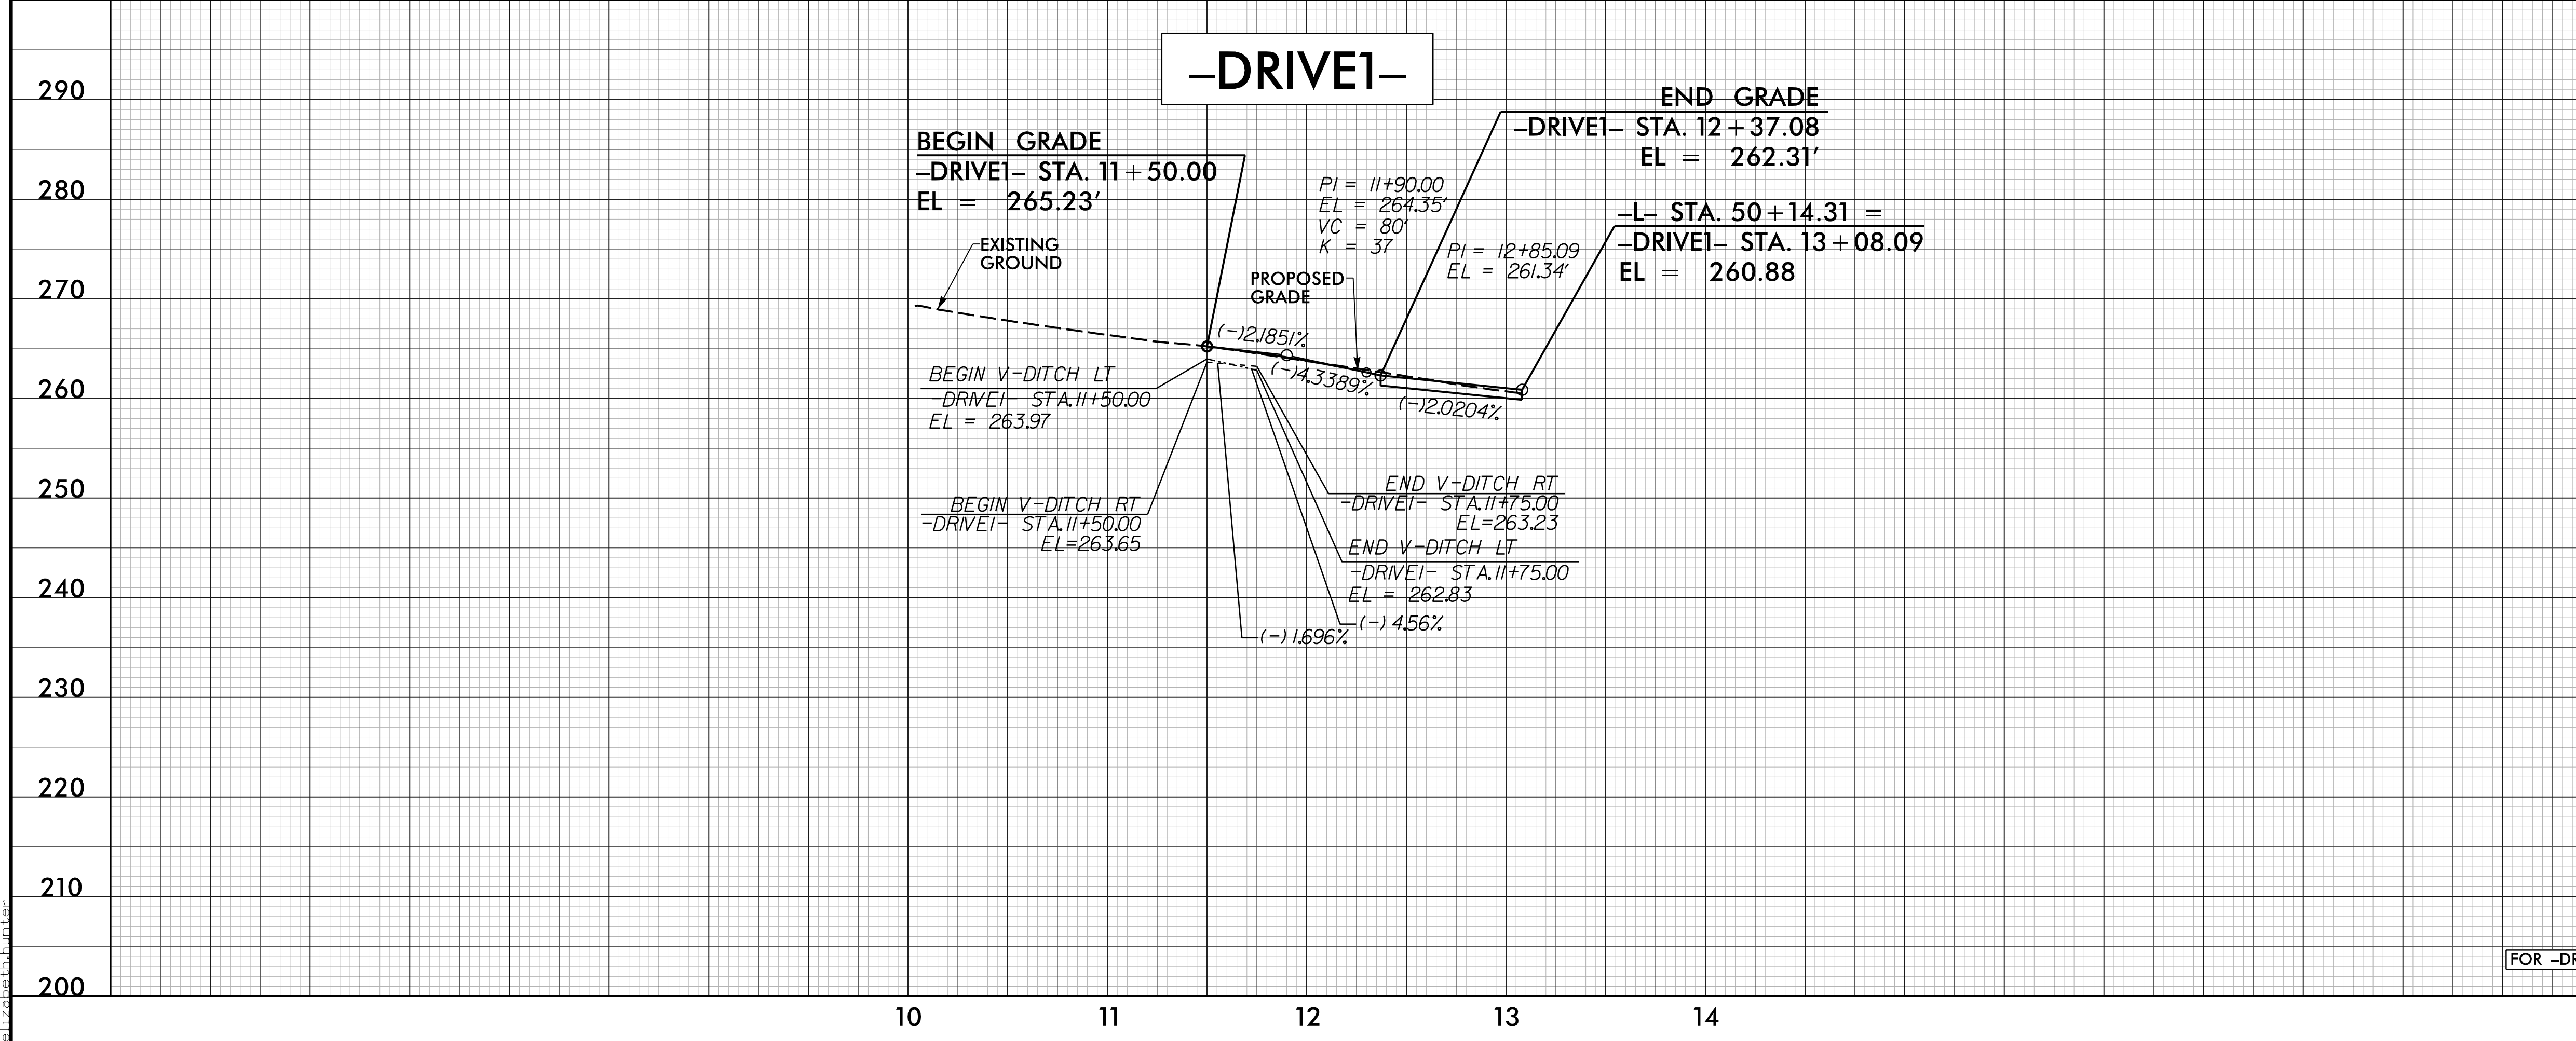

FOR -DRIVE1- PLAN VIEW, SEE SHEET NO. 7

1/5/2023 10:12:55 am elizabeth.hunter