


5/28/23


PROJECT REFERENCE NO. U-5748	SHEET NO. 29
ROADWAY DESIGN ENGINEER 	HYDRAULICS ENGINEER 
Prepared in the Office of: <b>AECOM</b> NC FIRM LICENSE No. F-0342 5438 Wade Park Boulevard, Suite 200 Raleigh, NC 27617 (919) 854-6200 • (919) 854-6259 FAX	
<b>DOCUMENT NOT CONSIDERED FINAL UNLESS ALL SIGNATURES COMPLETED</b>	

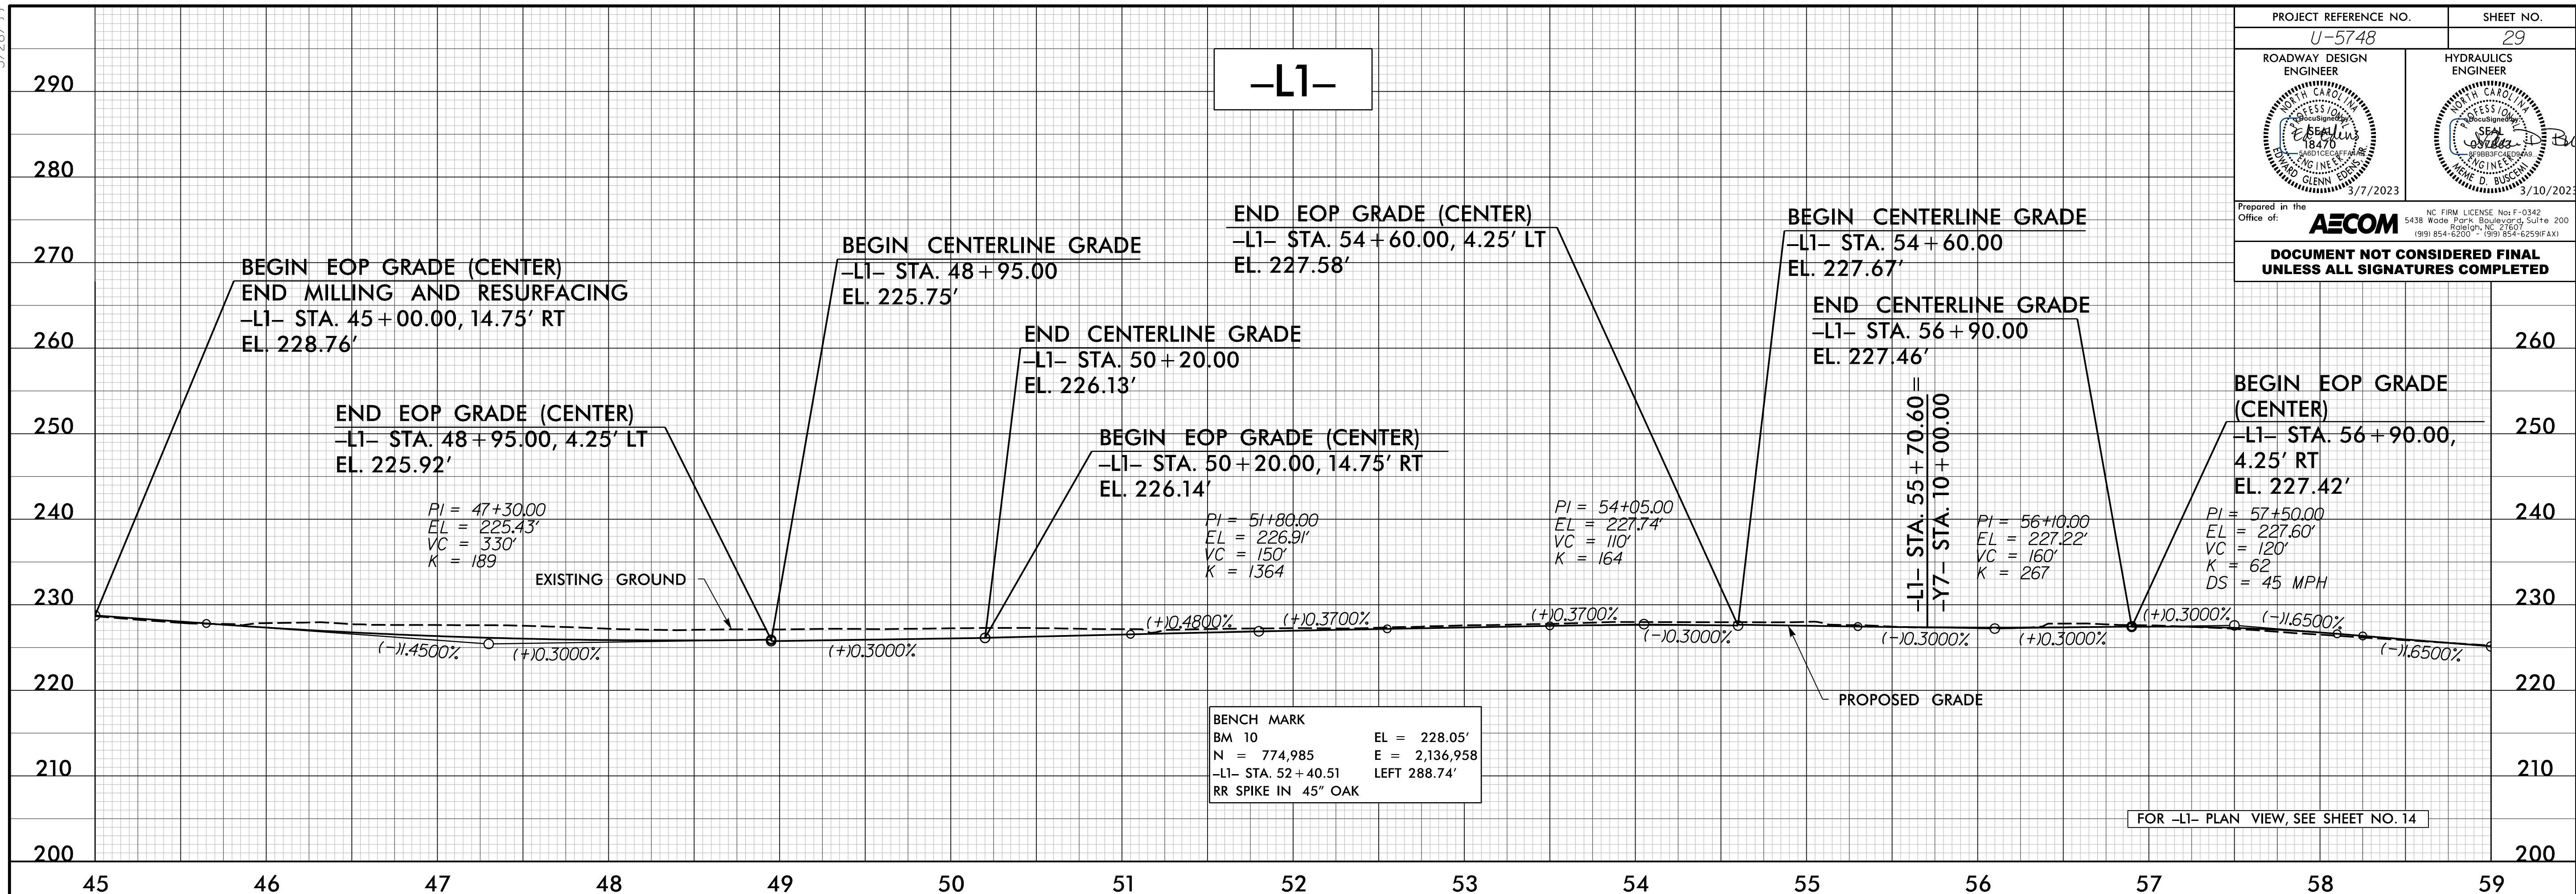

BENCH MARK  
 BM 10 EL = 228.05'  
 N = 774,985 E = 2,136,958  
 -L1- STA. 52+40.51 LEFT 288.74'  
 RR SPIKE IN 45" OAK

FOR -L1- PLAN VIEW, SEE SHEET NO. 14

1/5/2023 10:48:23 am elizabeth.babin

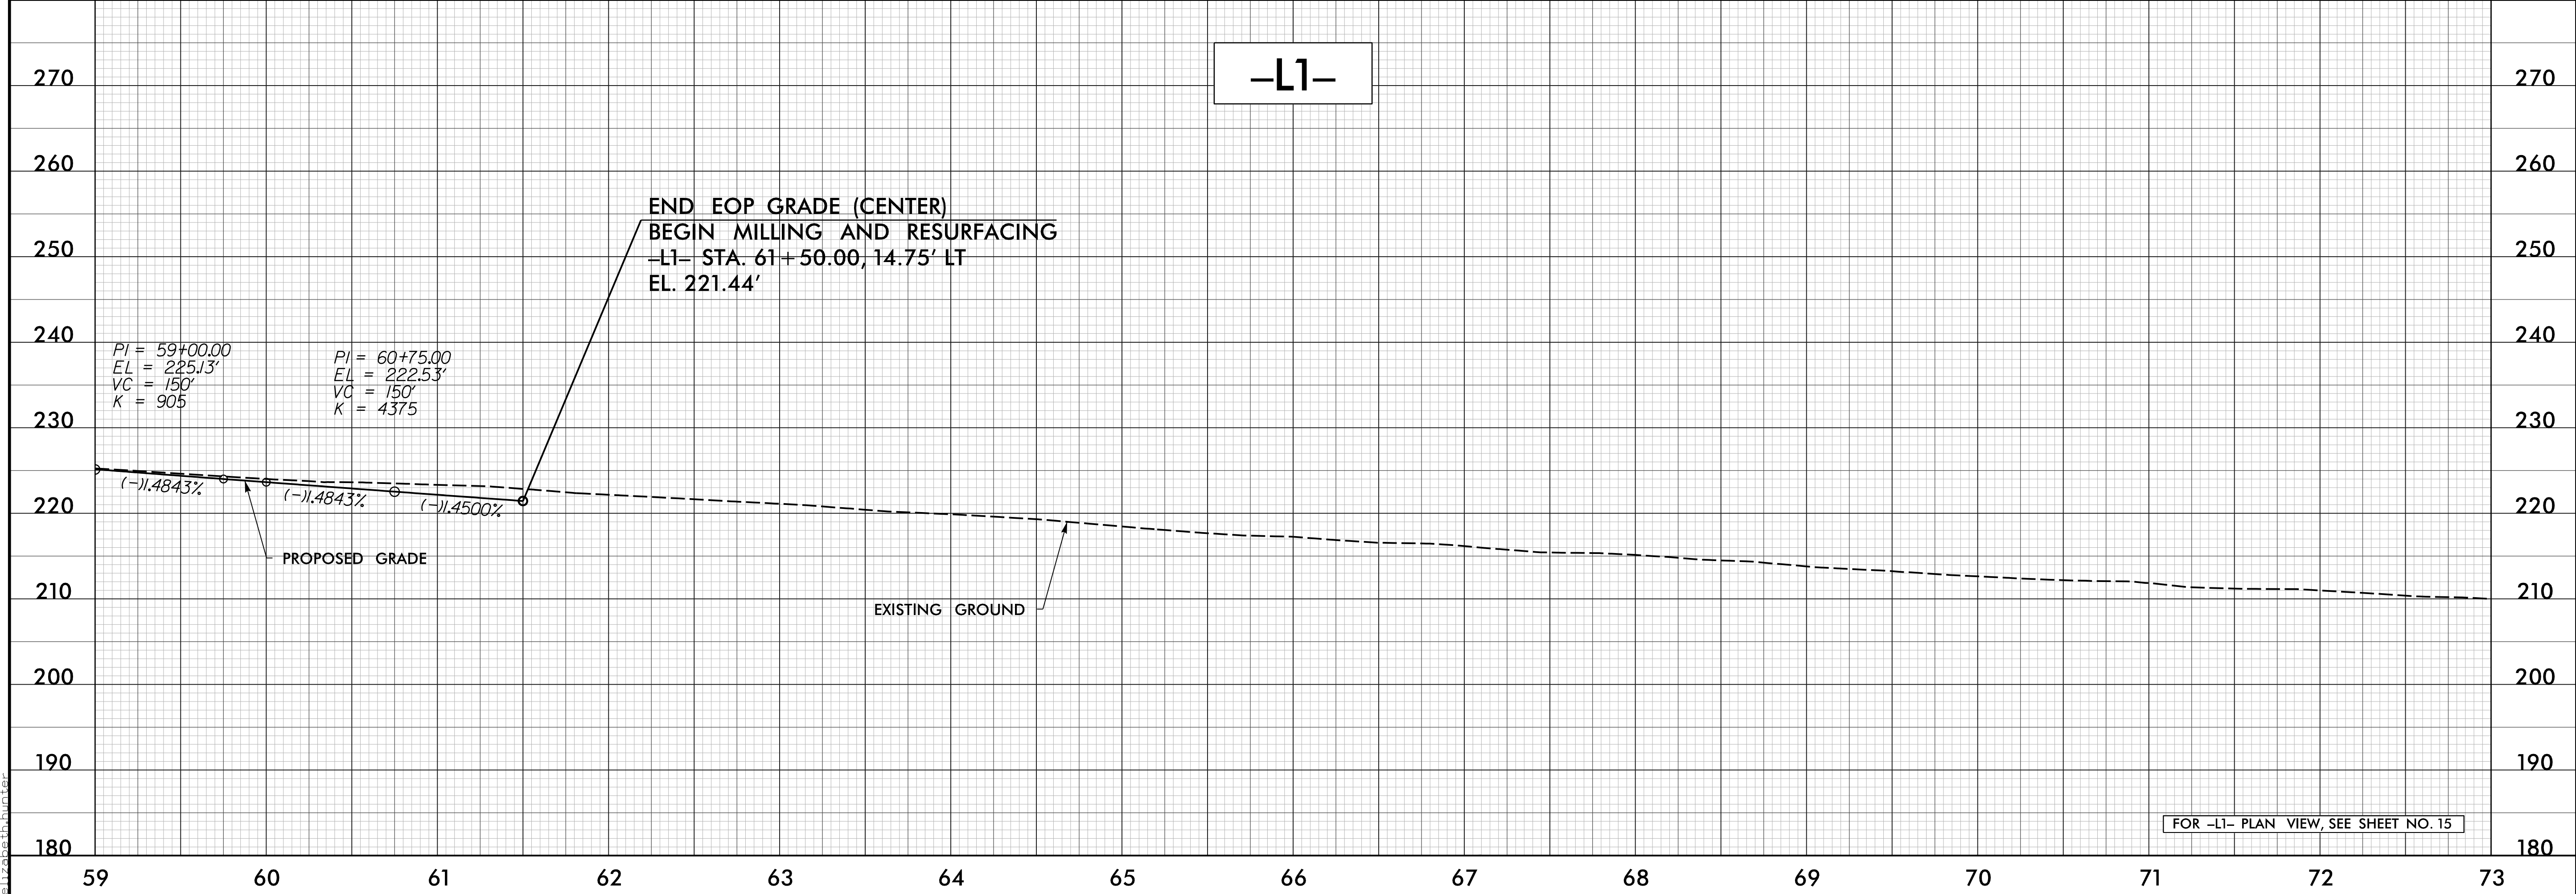

FOR -L1- PLAN VIEW, SEE SHEET NO. 15