
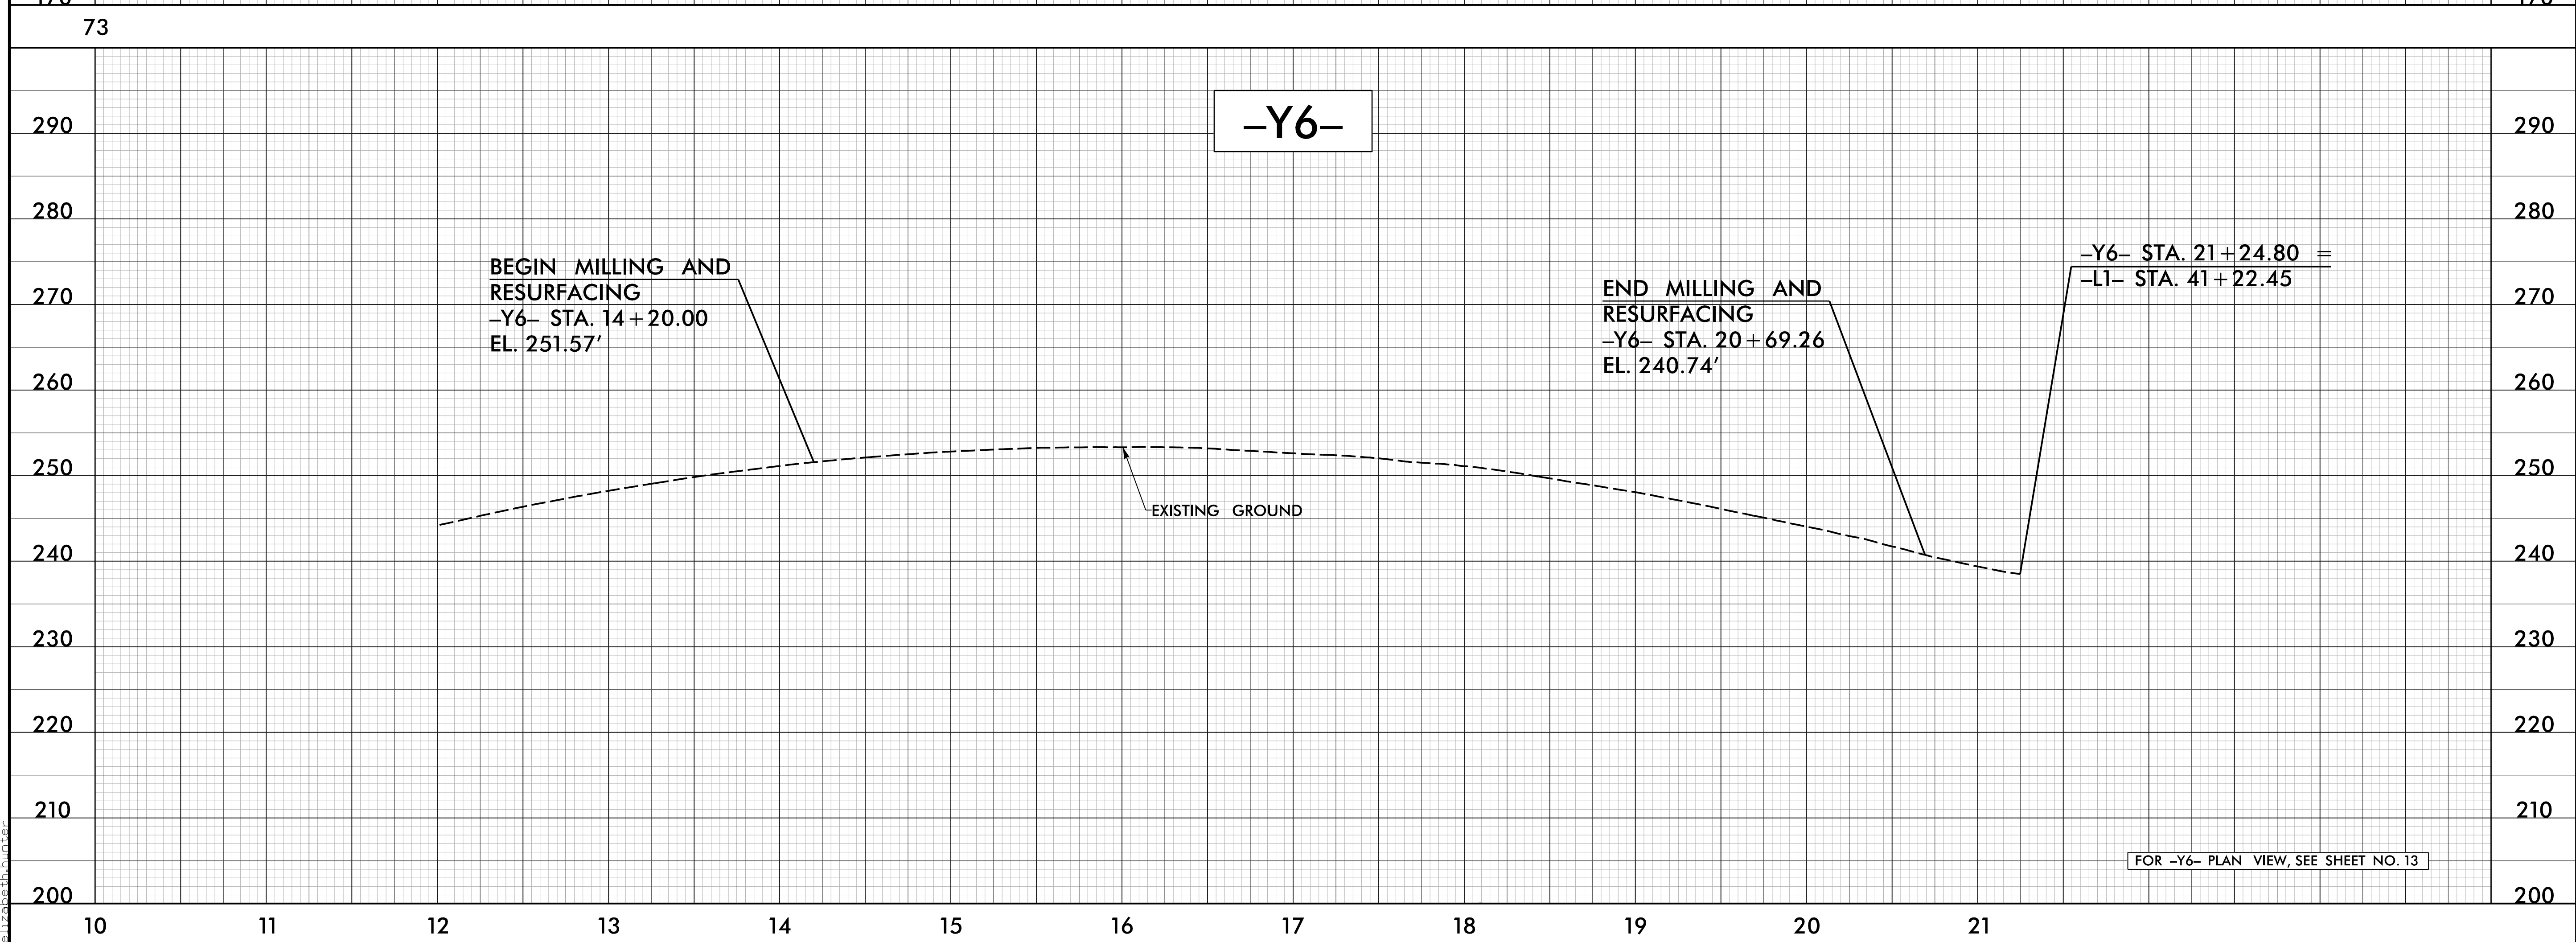


5/28/23

PROJECT REFERENCE NO. <i>U-5748</i>	SHEET NO. <i>30</i>
ROADWAY DESIGN ENGINEER <i>[Signature]</i> 3/7/2023	HYDRAULICS ENGINEER <i>[Signature]</i> 3/10/2023
Prepared in the Office of: AECOM NC FIRM LICENSE Nos F-0342 5438 Wade Park Boulevard, Suite 200 Raleigh, NC 27617 (919) 854-6200 • (919) 854-6259(FAX)	
DOCUMENT NOT CONSIDERED FINAL UNLESS ALL SIGNATURES COMPLETED	

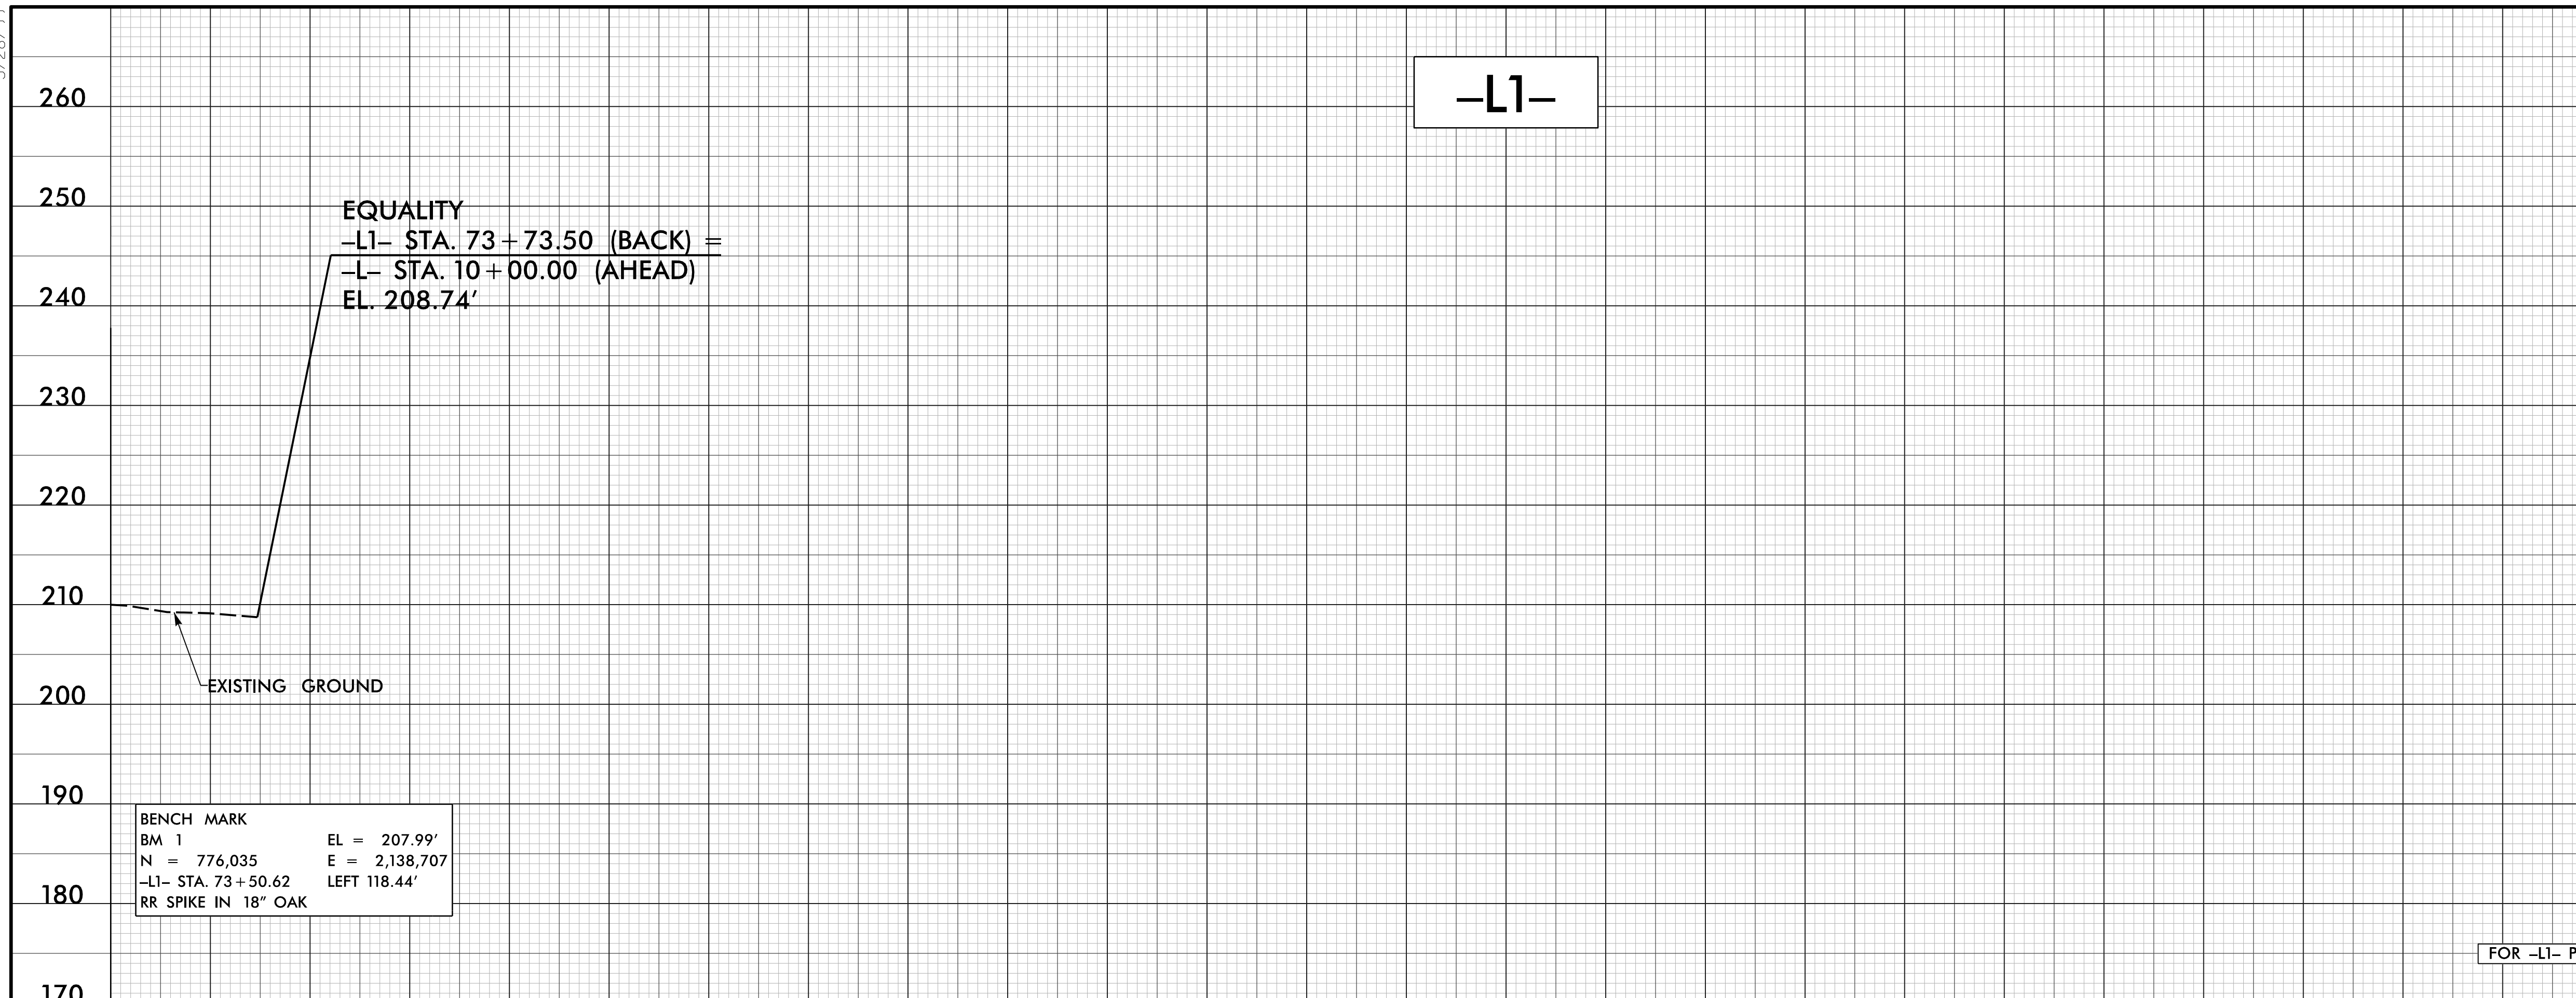

1/5/2023
15:48:00
elizabeth.hunter