
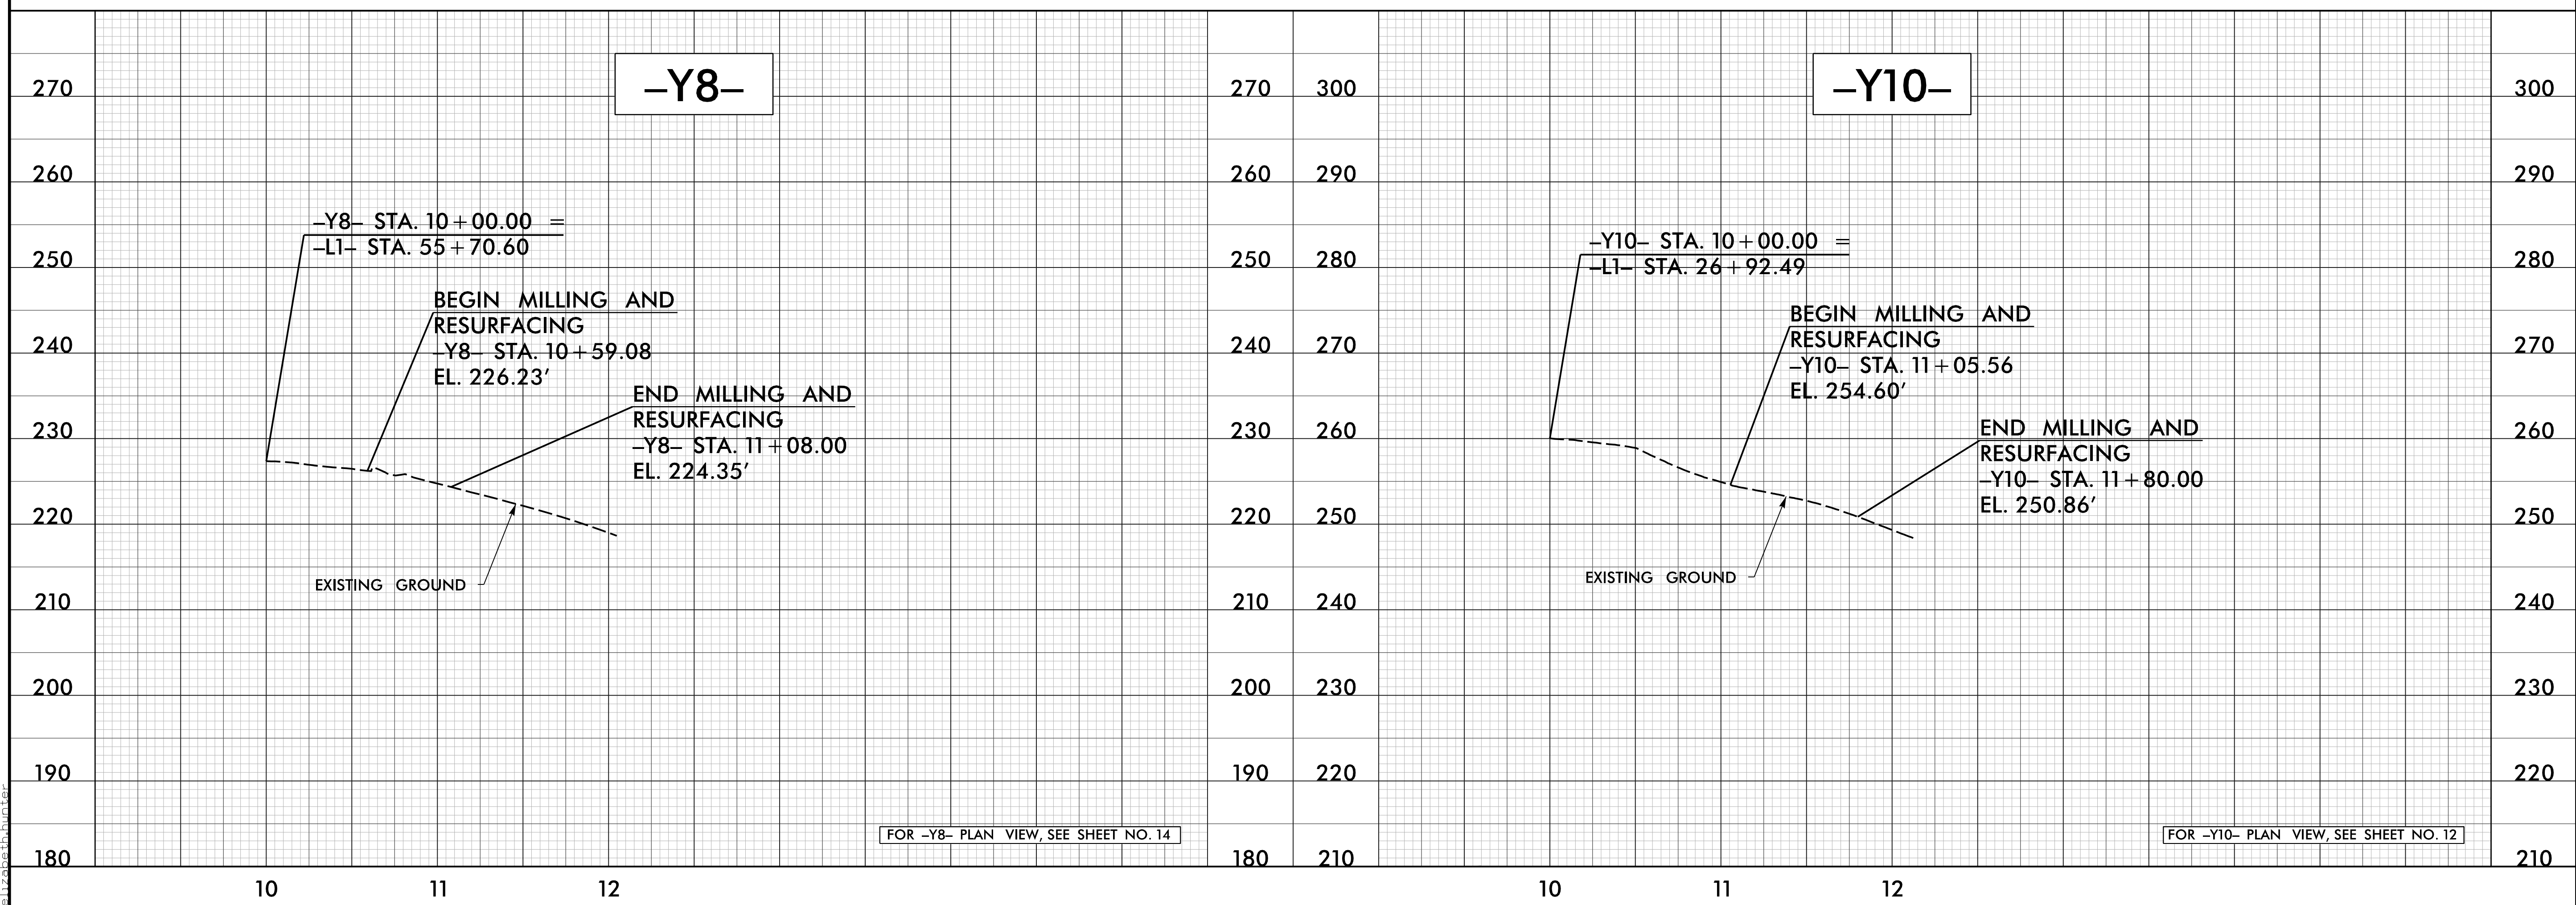


5/28/23

PROJECT REFERENCE NO. U-5748	SHEET NO. 31
ROADWAY DESIGN ENGINEER 	HYDRAULICS ENGINEER 
Prepared in the Office of: <b>AECOM</b>	NC FIRM LICENSE No. F-0342 5438 Wade Park Boulevard, Suite 200 Raleigh, NC 27617 (919) 854-6200 • (919) 854-6259(FAX)
<b>DOCUMENT NOT CONSIDERED FINAL UNLESS ALL SIGNATURES COMPLETED</b>	

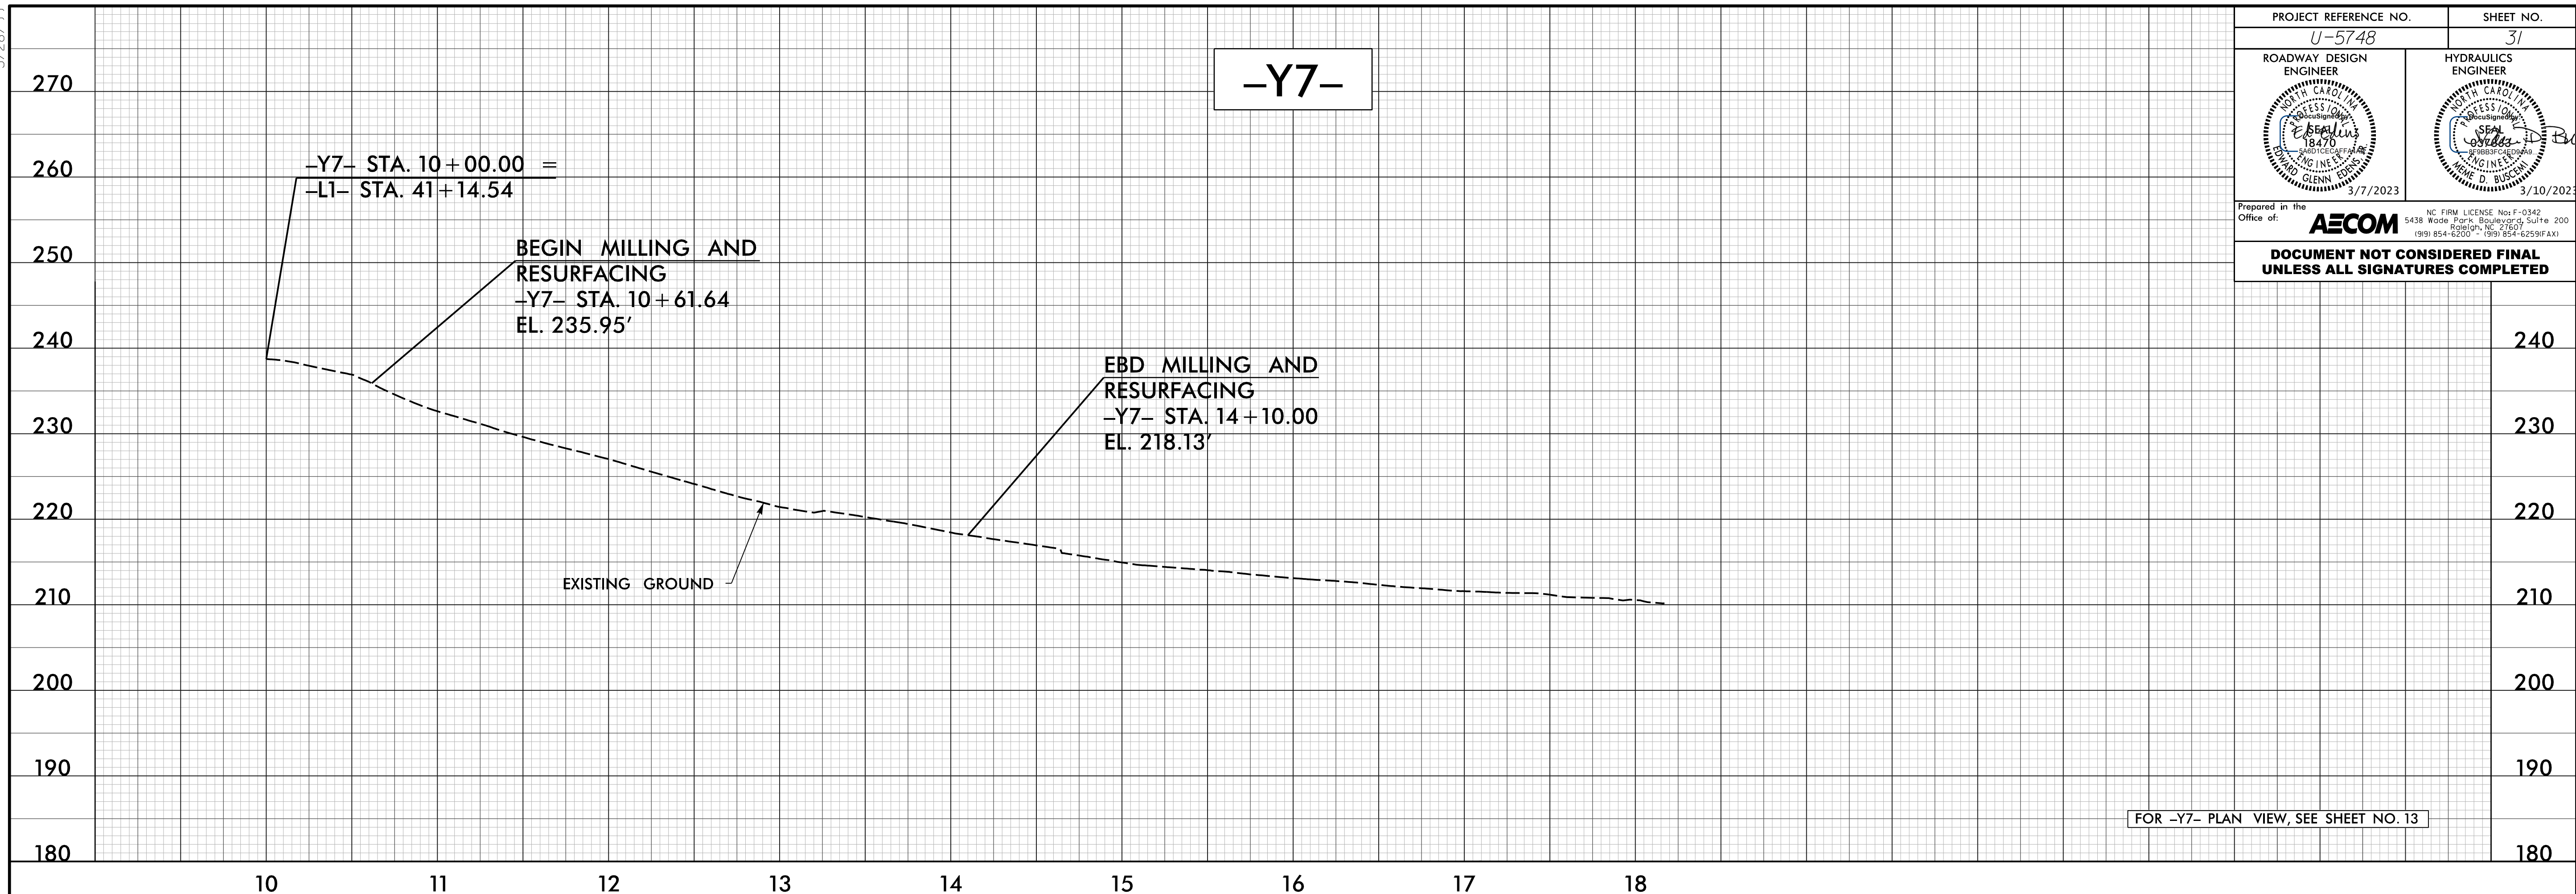

1/5/2023  
15:48:24  
elizabeth.hunter