

ROADWAY STANDARD DRAWINGS

THE FOLLOWING ROADWAY STANDARDS AS SHOWN IN "ROADWAY STANDARD DRAWINGS" - PROJECT SERVICES UNIT - N.C. DEPARTMENT OF TRANSPORTATION - RALEIGH, N.C., DATED JANUARY 2018 ARE APPLICABLE TO THIS PROJECT AND BY REFERENCE HEREBY ARE CONSIDERED A PART OF THESE PLANS:

<u>STD. NO.</u>	<u>TITLE</u>
1101.01	WORK ZONE ADVANCE WARNING SIGNS
1101.02	TEMPORARY LANE CLOSURES
1101.03	TEMPORARY ROAD CLOSURES
1101.04	TEMPORARY SHOULDER CLOSURES
1101.05	WORK ZONE VEHICLE ACCESSES
1101.11	TRAFFIC CONTROL DESIGN TABLES
1110.01	STATIONARY WORK ZONE SIGNS
1110.02	PORTABLE WORK ZONE SIGNS
1115.01	FLASHING ARROW BOARDS
1130.01	DRUM
1135.01	CONES
1145.01	BARRICADES
1150.01	FLAGGING DEVICES
1160.01	TEMPORARY CRASH CUSHION
1165.01	WORK VEHICLE LIGHTING SYSTEMS AND TMA DELINEATION
1170.01	POSITIVE PROTECTION
1180.01	SKINNY-DRUM
1205.01	PAVEMENT MARKINGS - LINE TYPES AND OFFSETS
1205.02	PAVEMENT MARKINGS - TWO-LANE AND MULTI-LANE ROADWAYS
1205.04	PAVEMENT MARKINGS - INTERSECTIONS
1205.13	PAVEMENT MARKINGS - LANE REDUCTIONS

LEGEND

GENERAL

- DIRECTION OF TRAFFIC FLOW
- EXISTING PAVEMENT
- NORTH ARROW
- PROPOSED PAVEMENT
- TEMP. SHORING (LOCATION PURPOSES ONLY)
- WORK AREA

TRAFFIC CONTROL DEVICES

- PORTABLE CONCRETE BARRIER (PCB)
- BARRICADE (TYPE III)
- CONE
- DRUM SKINNY DRUM TUBULAR MARKER
- TEMPORARY CRASH CUSHION
- FLASHING ARROW BOARD
- FLAGGER
- LAW ENFORCEMENT
- TRUCK MOUNTED ATTENUATOR (TMA)
- CHANGEABLE MESSAGE SIGN

SIGNALS

- EXISTING
- PROPOSED
- TEMPORARY

TEMPORARY SIGNING

- PORTABLE SIGN
- STATIONARY SIGN
- STATIONARY OR PORTABLE SIGN

PAVEMENT MARKERS

- CRYSTAL/CRYSTAL
- CRYSTAL/RED
- YELLOW/YELLOW

PAVEMENT MARKINGS

- EXISTING LINES
- TEMPORARY LINES

PAVEMENT MARKING SYMBOLS

- PAVEMENT MARKING SYMBOLS

TEMPORARY PAVEMENT MARKINGS

<u>SYMBOL</u>	<u>DESCRIPTION</u>	<u>SYMBOL</u>	<u>DESCRIPTION</u>
P1	4" WHITE EDGELINE	P40	8" WHITE GORELINE
P2	4" WHITE SOLID LANE LINE	P41	8" WHITE DIAGONAL
P3	4" 10 FT. WHITE SKIP	P42	8" YELLOW DIAGONAL
P4	4" 3 FT.-9 FT./SP WHITE MINISKIP	P43	8" WHITE SOLID LANE LINE
P5	4" 2 FT.-6 FT./SP WHITE MINISKIP	P44	8" 3 FT.-9 FT./SP WHITE MINISKIP
P10	4" YELLOW EDGELINE	P46	8" WHITE CROSSWALK LINE
P13	4" YELLOW DOUBLE CENTER	P61	24" WHITE STOPBAR
P14	4" 2 FT.-6 FT./SP YELLOW MINISKIP	P70	LEFT TURN ARROW
		P71	RIGHT TURN ARROW
		P72	STRAIGHT ARROW


I:\9\2023\1\9\2023\paw_bentley.com\AECOM\DS2\INA_2020\Documents\60609754-U-5748 Ligon Mill\900-CAD 615\900-CAD\70_NCDOT_TIP\TrafficControl\CP\200_U5748_fc_TMP_OIA_tsh.dgn
 User:telizabejhunter

AECOM

NC Firm License No.: F-0342
 5438 Wade Park Boulevard
 Suite 200 Raleigh, NC 27607
 Phone: 919-461-1100


APPROVED: _____

DATE: _____

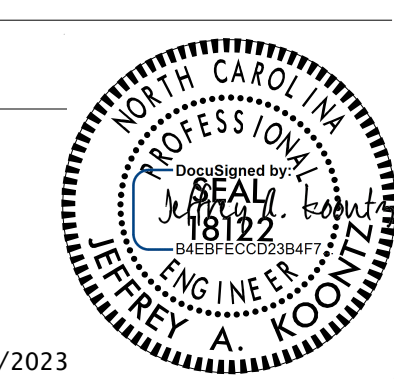

3/7/2023

DOCUMENT NOT CONSIDERED FINAL UNLESS ALL SIGNATURES COMPLETED

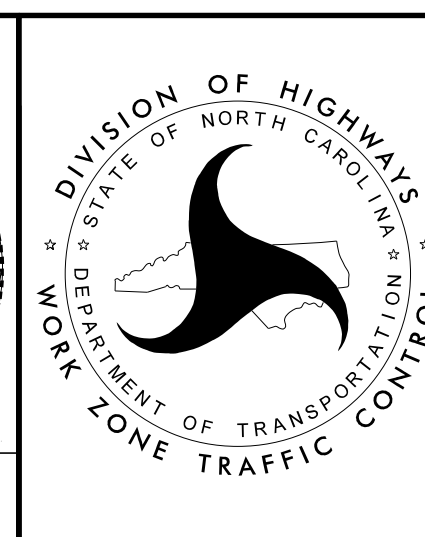

ROADWAY STANDARD
DRAWINGS & LEGEND