

- 1 TEMPORARY SHORING = 255 SF FROM -L- STA. 23+08, 56' LT TO -L- STA. 23+38, 56' LT
- 2 TEMPORARY SHORING = 255 SF FROM -L- STA. 23+08, 56' RT TO -L- STA. 23+38, 56' RT
- 3 TEMPORARY SHORING = 233 SF FROM -L- STA. 26+36, 56' LT TO -L- STA. 26+66, 56' LT
- 4 TEMPORARY SHORING = 233 SF FROM -L- STA. 26+36, 56' RT TO -L- STA. 26+66, 56' RT


2/10/2023
 pw:\aecom-na-pw\benhley.com\AECOM_DS2\LA_2020\Documents\60609754-U-5748 Ligon Mill\900-CAD 615\910-CAD\70-NC DOT_TIP\TrafficControl\TCP\200_u5748_fc_TMP_05_Phi.dgn
 User:rlizabeh.hunter

AECOM
 NC Firm License No.: F-0342
 5438 Wade Park Boulevard
 Suite 200 Raleigh, NC 27607
 Phone: 919-461-1100

APPROVED: _____
 DATE: _____

3/7/2023

**DOCUMENT NOT CONSIDERED FINAL
 UNLESS ALL SIGNATURES COMPLETED**

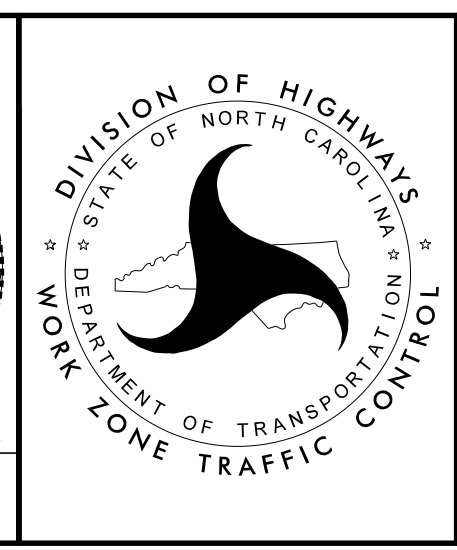

**PHASE I
 DETAIL**