


| | |
|---------------------|-----------|
| PROJ. REFERENCE NO. | SHEET NO. |
| U-5748 | TMP-10 |

NAD 83 / NA 2011

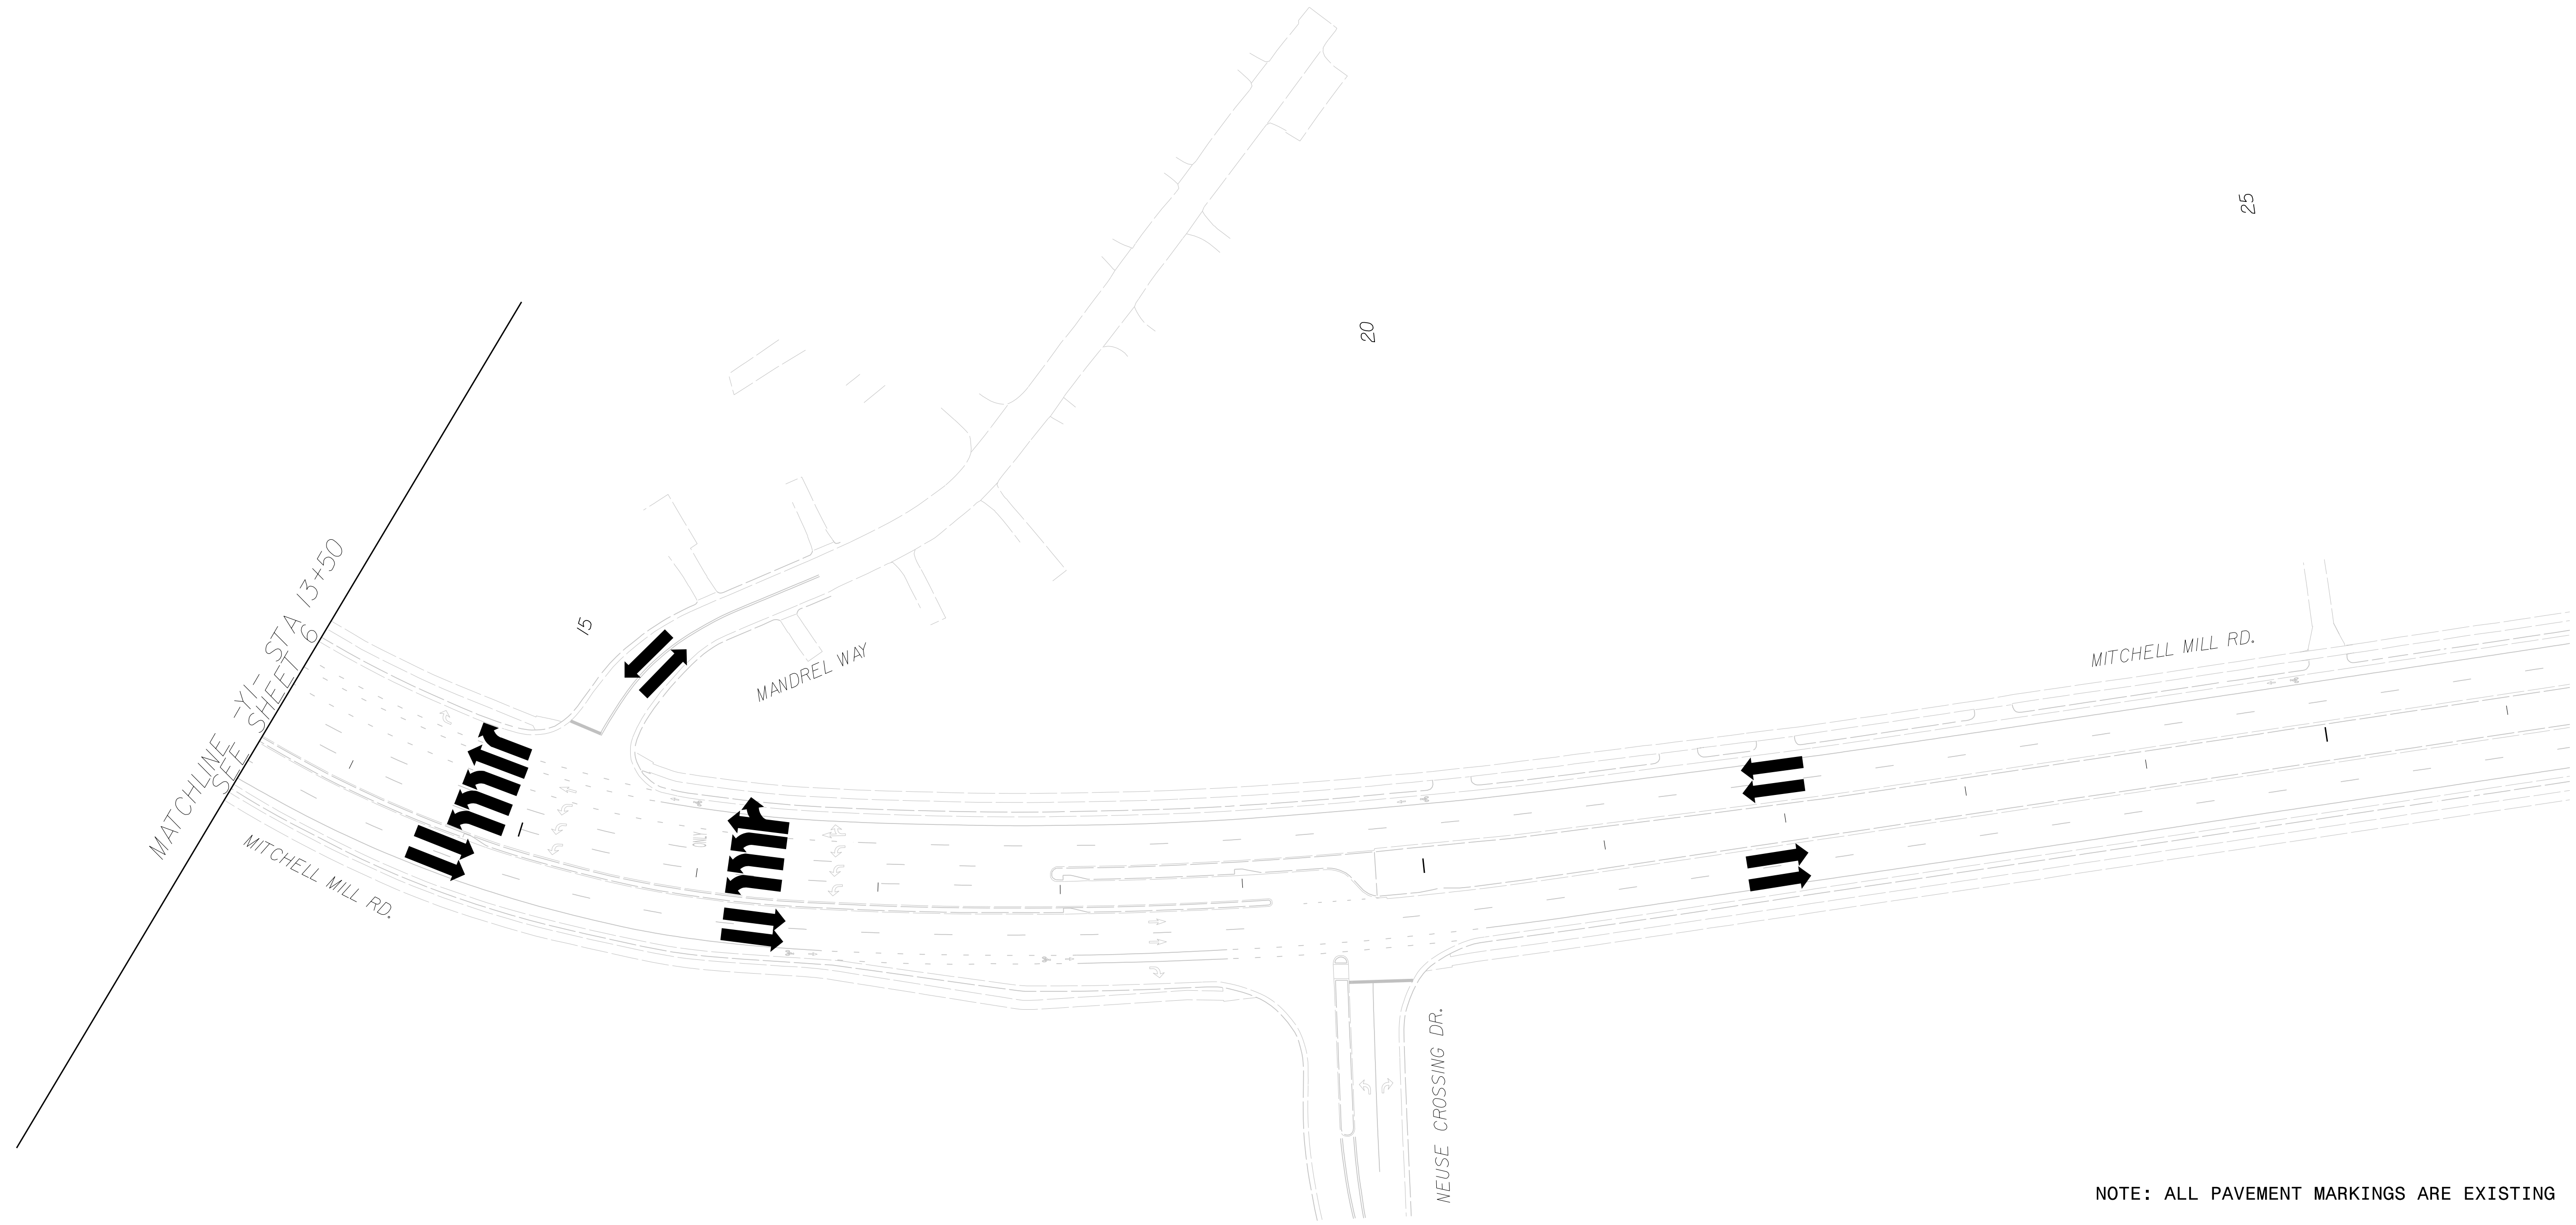

NOTE: ALL PAVEMENT MARKINGS ARE EXISTING


1/9/2023
pw:\aecom-na-pw-bentley.com\AECOM_DS2\NA_2020\Documents\60609754-U-5748 Ligon Mill\900-CAD 615\910-CAD\70-NC DOT_TIP\TrafficControl\TCP\200_U5748_fc_TMP_IO_Phi.dgn
User:telizabehunter

AECOM
 NC Firm License No.: F-0342
 5438 Wade Park Boulevard
 Suite 200 Raleigh, NC 27607
 Phone: 919-461-1100

APPROVED: _____
 DATE: _____

3/7/2023

**DOCUMENT NOT CONSIDERED FINAL
 UNLESS ALL SIGNATURES COMPLETED**

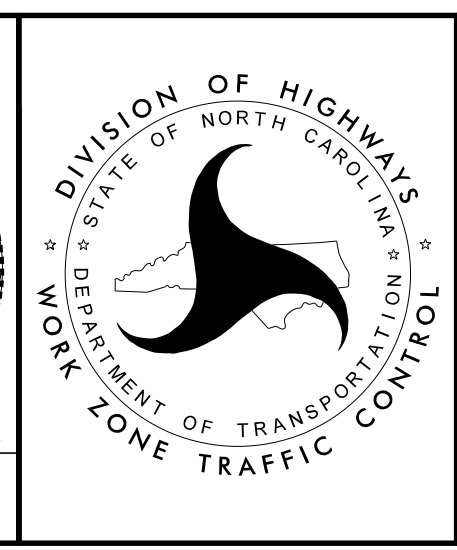

**PHASE I
 DETAIL**