

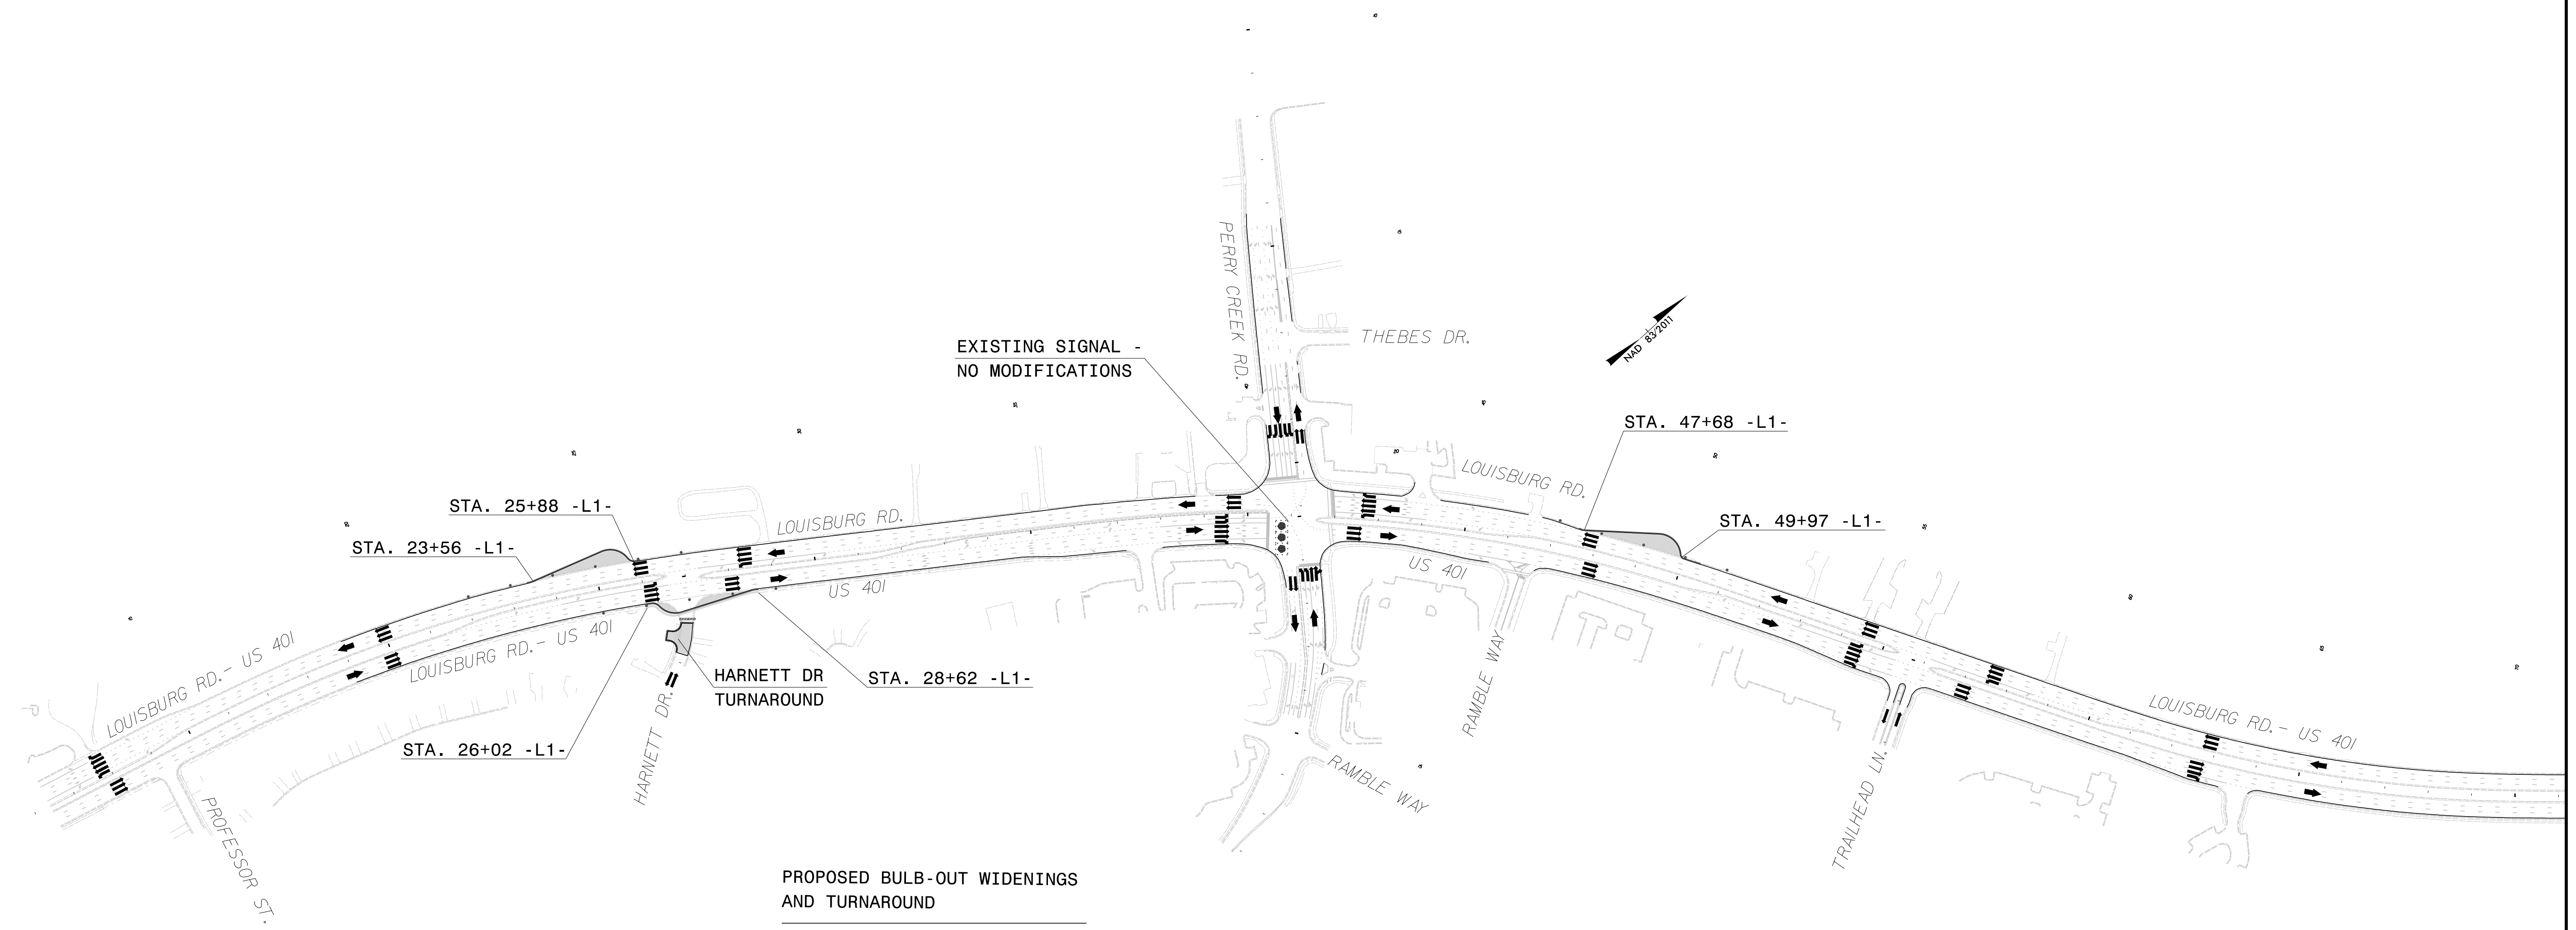


1/9/2023 10:59:00 AM \\aecom-na-pw-bentley.com\AECOM\DS2\NA\_2020\Documents\60609754-U-5748 Ligon Mill\900-CAD 615\910-CAD\70-NC DOT\_TIP\TrafficControl\TCP\200\_U5748\_fc\_TMP\_13\_PhaI\_Ovr\_vw.dgn User:telizabeh.hunter

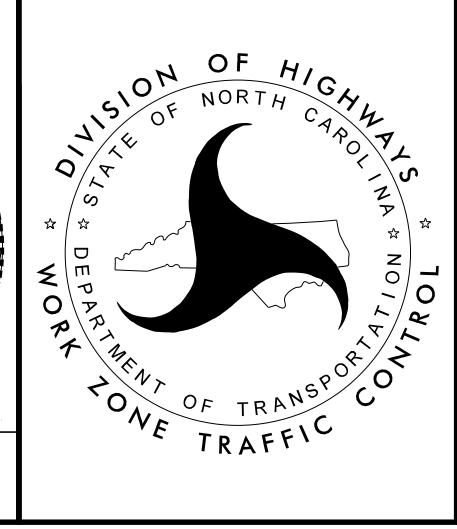

**AECOM**  
 NC Firm License No.: F-0342  
 5438 Wade Park Boulevard  
 Suite 200 Raleigh, NC 27607  
 Phone: 919-461-1100

APPROVED: \_\_\_\_\_  
 DATE: \_\_\_\_\_  
 3/7/2023  
**DOCUMENT NOT CONSIDERED FINAL  
 UNLESS ALL SIGNATURES COMPLETED**

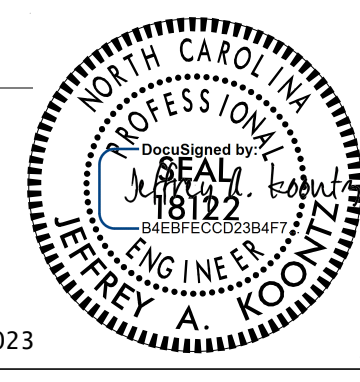

**PHASE I-A  
 OVERVIEW  
 (SOUTH SECTION)**