
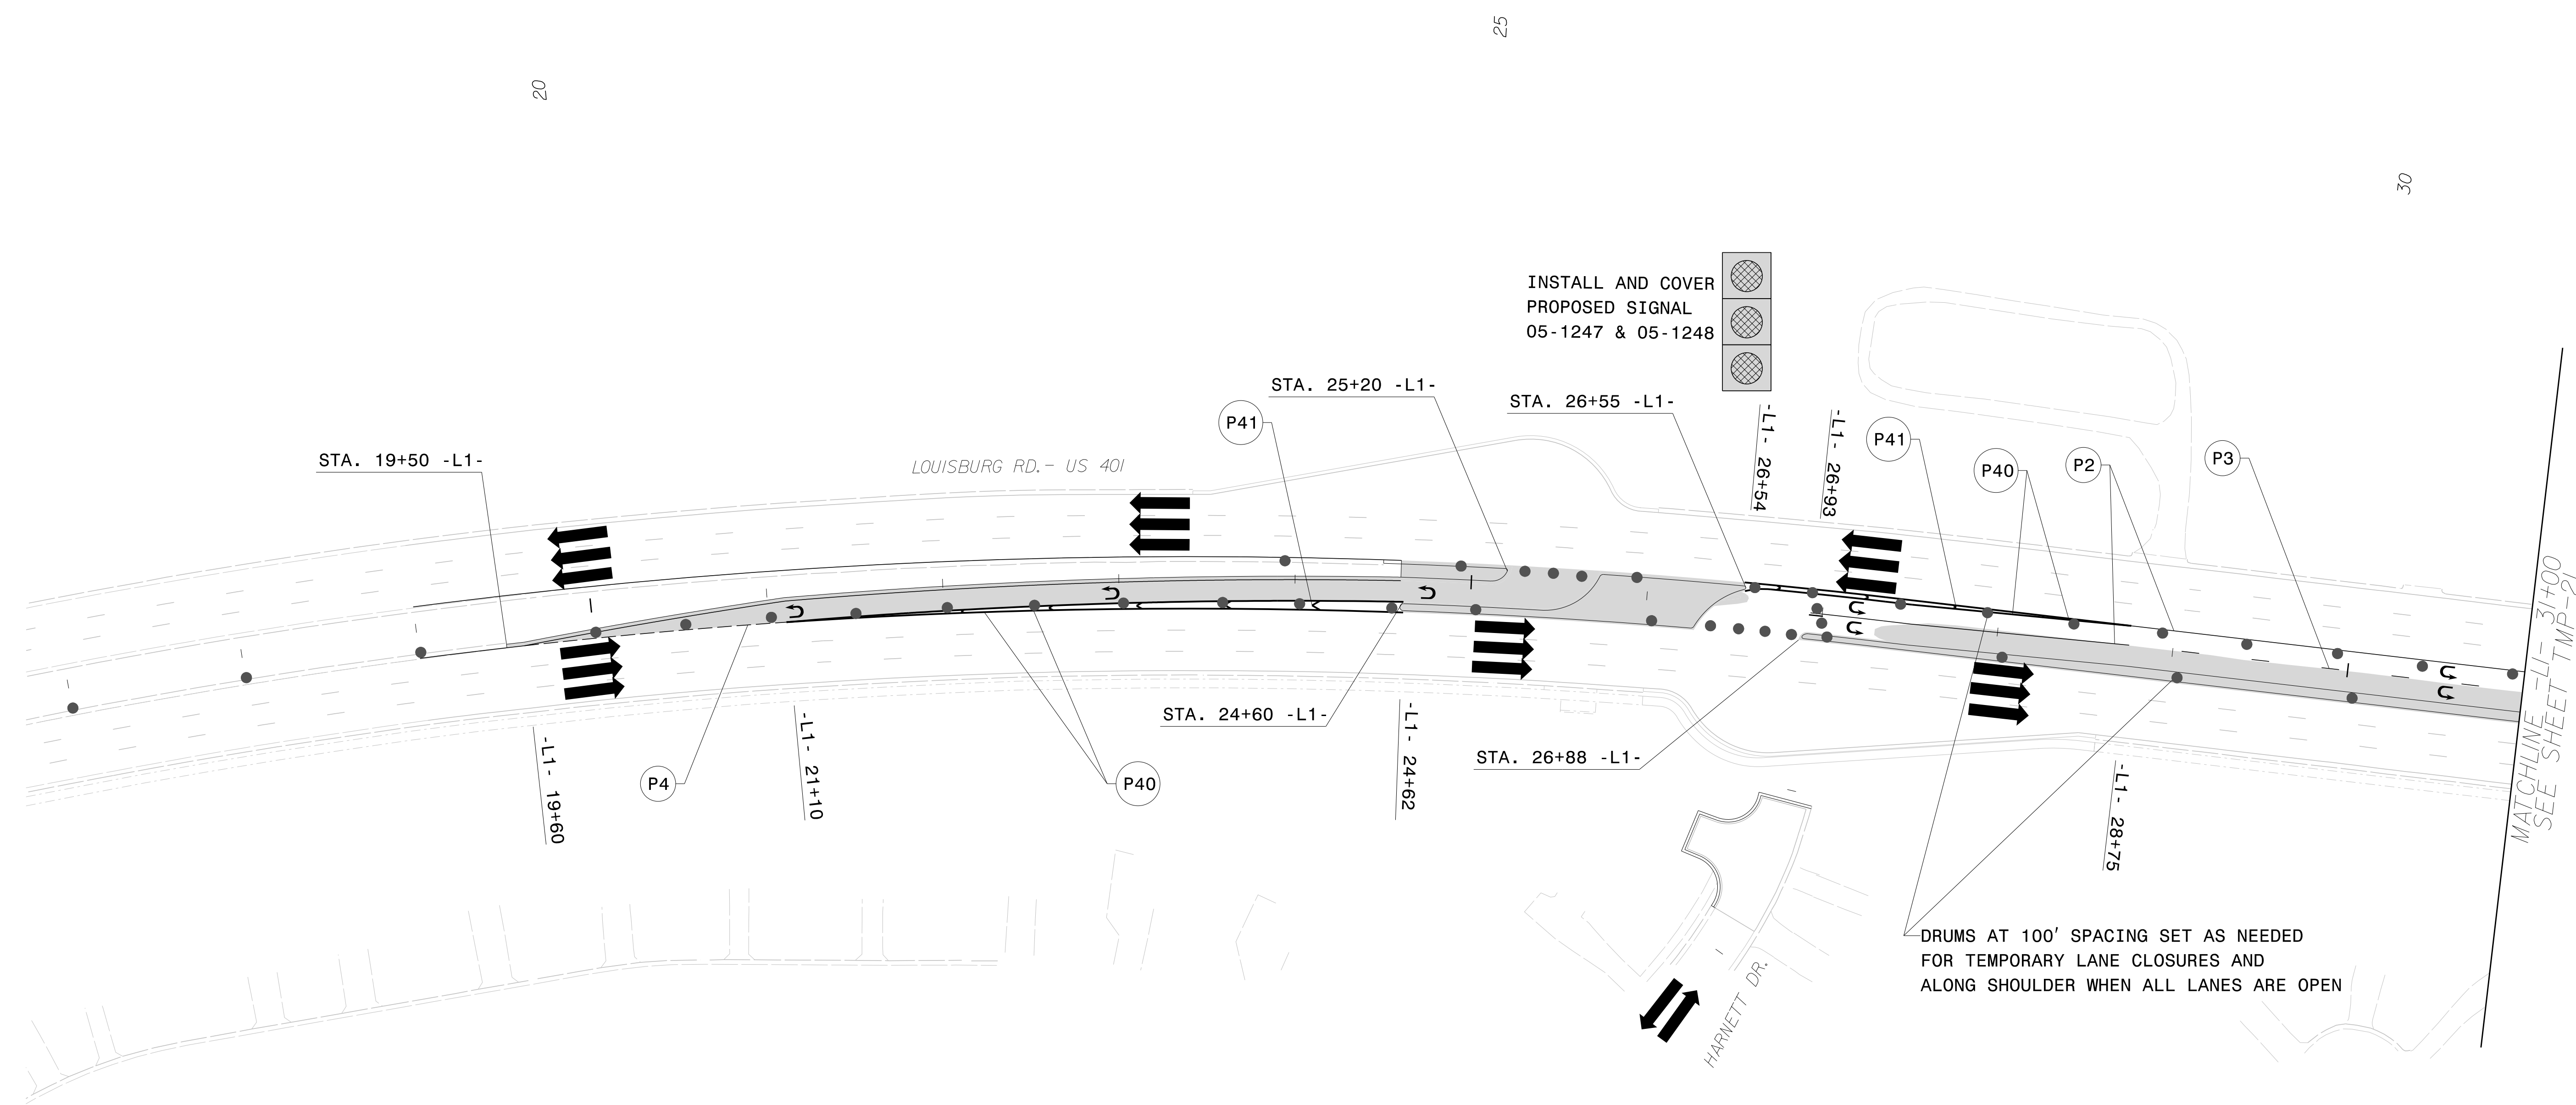


PROJ. REFERENCE NO.	SHEET NO.
U-5748	TMP-20

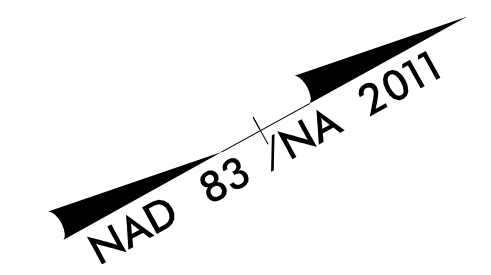

NOTE: INSTALL PROPOSED SIGNS AT INTERSECTION PRIOR TO OPENING TO TRAFFIC. SEE SIGNING PLANS FOR DETAILS.


1/9/2023 pw:\aecom-na-pw-bentley.com\AECOM\DS2\LA_2020\Documents\60609754-U-5748 Ligon Mill\900-CAD 615\910-CAD\70-NC DOT_TIP\TrafficControl\TCP\200_U5748_fc_TMP_20_Phb.dgn User:telizabeh.hunter

AECOM
 NC Firm License No.: F-0342
 5438 Wade Park Boulevard
 Suite 200 Raleigh, NC 27607
 Phone: 919-461-1100

APPROVED: _____
 DATE: _____

3/7/2023

DOCUMENT NOT CONSIDERED FINAL UNLESS ALL SIGNATURES COMPLETED

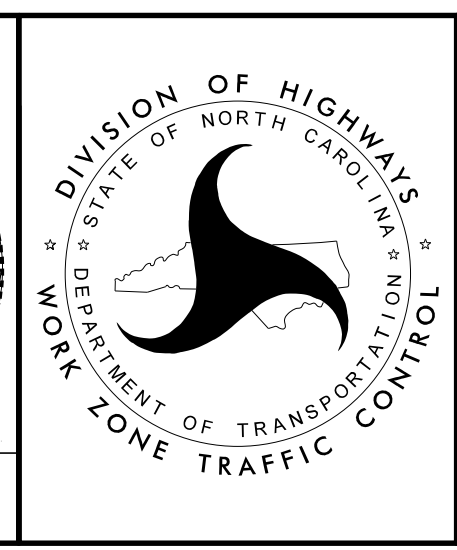

**PHASE I - B
 DETAIL**