
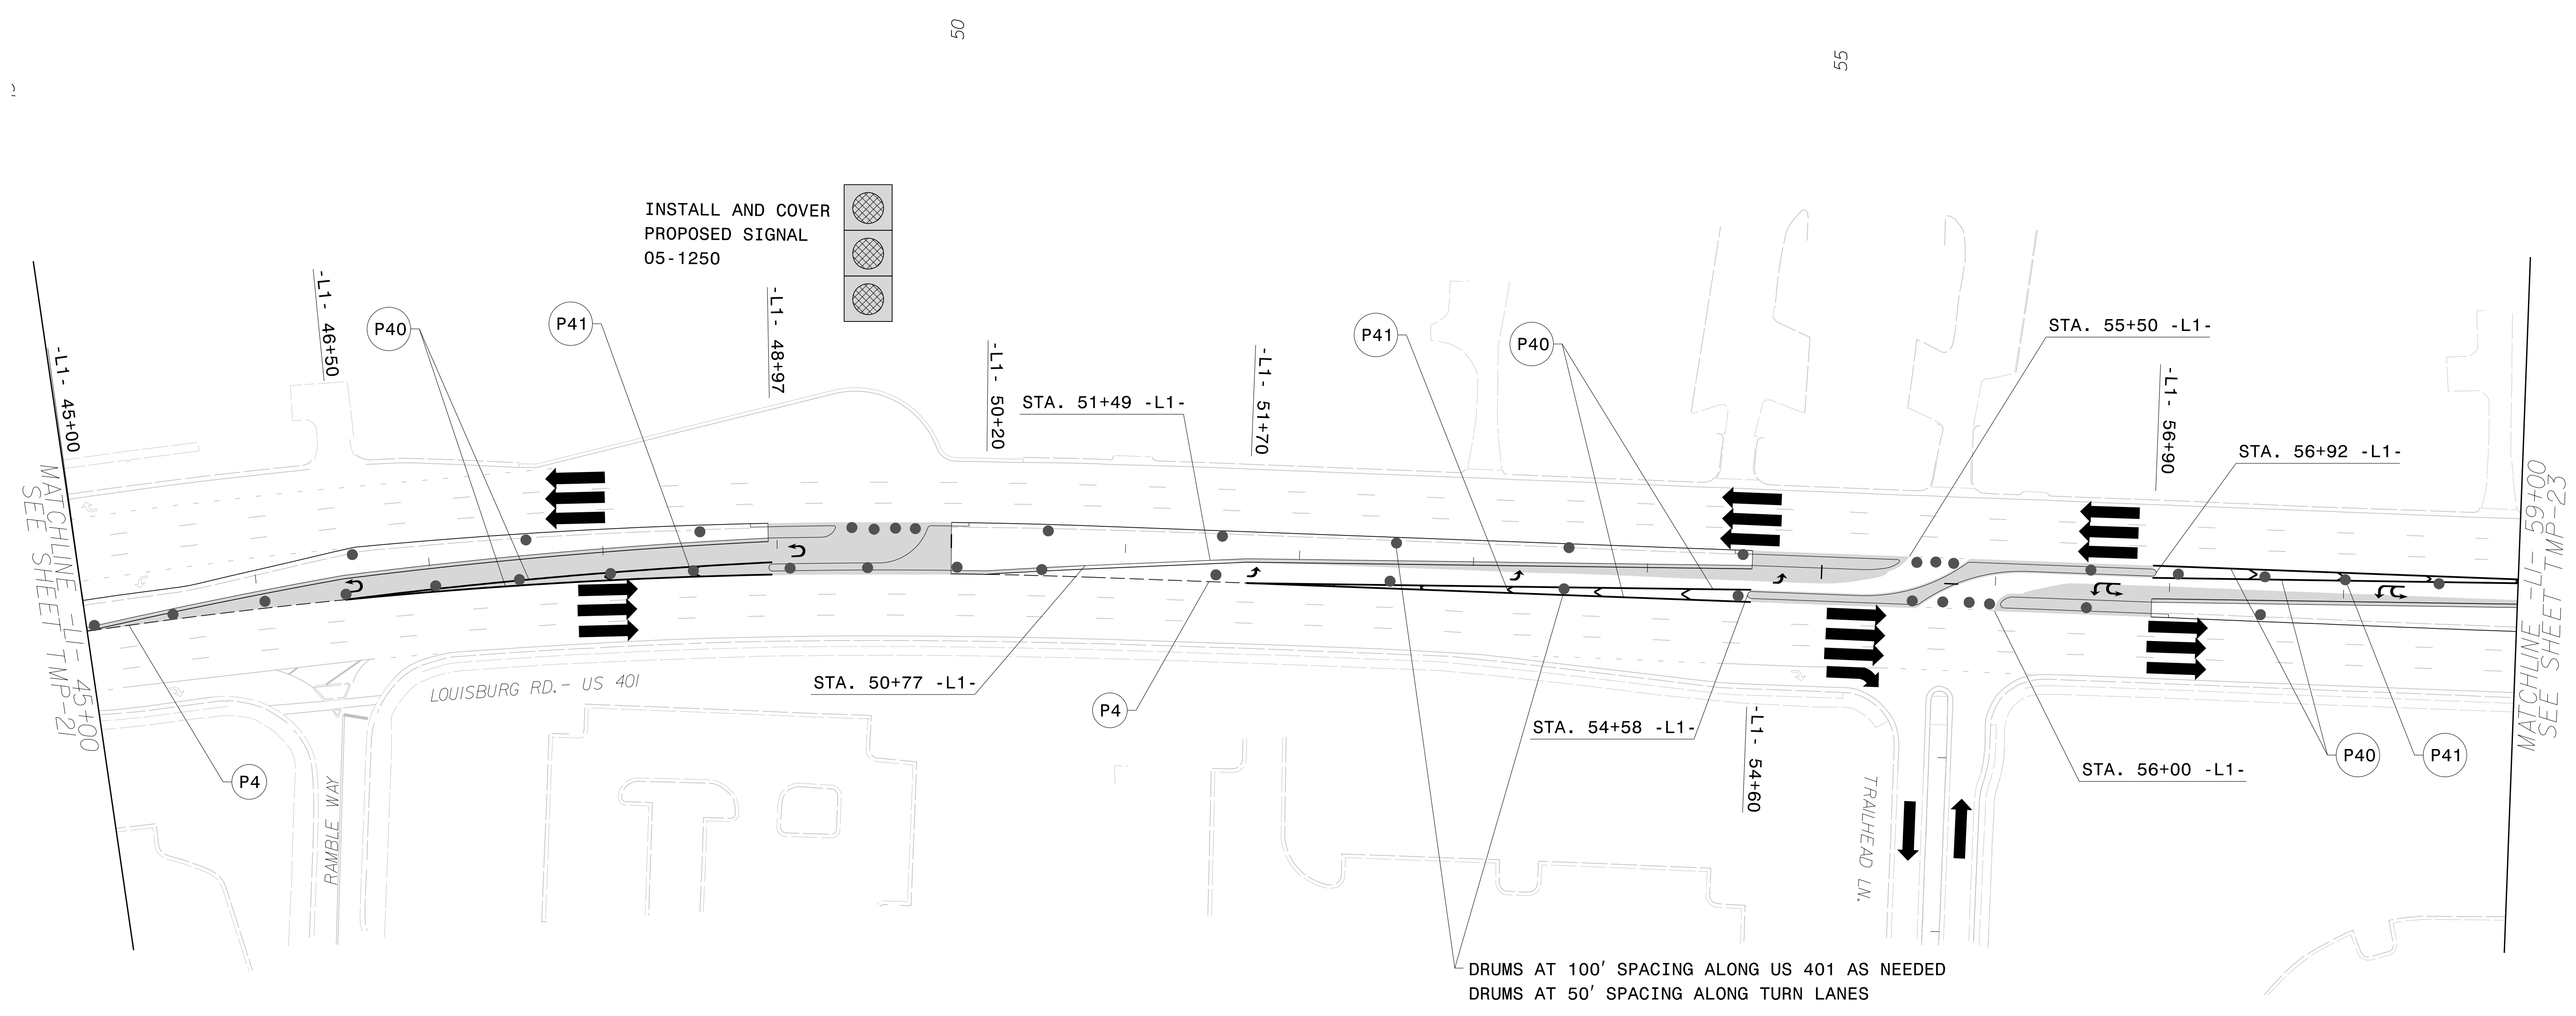


PROJ. REFERENCE NO.	SHEET NO.
U-5748	TMP-22

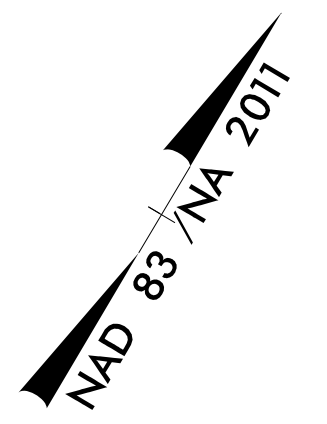

NOTE: INSTALL PROPOSED SIGNS AT INTERSECTION PRIOR TO OPENING TO TRAFFIC. SEE SIGNING PLANS FOR DETAILS.


1/9/2023
 pw:\aecom-na-pw.bentley.com\AECOM\DS2\LA_2020\Documents\60609754-U-5748 Ligon Mill\900-CAD Ligon Mill\900-CAD 615\910-CAD\70-NC DOT_TIP\TrafficControl\TCP\200_U5748_fc_TMP_22_PhiB.dgn
 User:rlizabeh.hunter

AECOM
 NC Firm License No.: F-0342
 5438 Wade Park Boulevard
 Suite 200 Raleigh, NC 27607
 Phone: 919-461-1100

APPROVED: _____
 DATE: _____

3/7/2023

**DOCUMENT NOT CONSIDERED FINAL
 UNLESS ALL SIGNATURES COMPLETED**

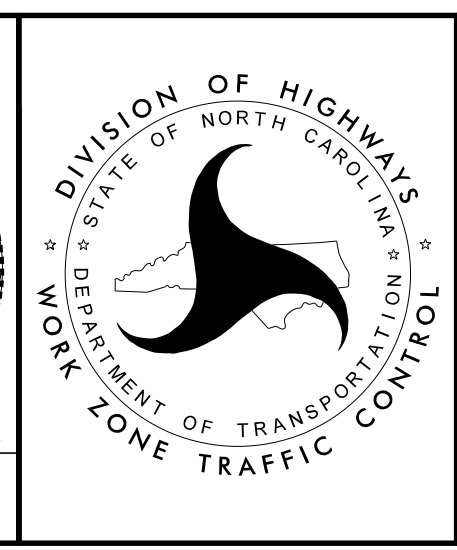

**PHASE I - B
 DETAIL**