
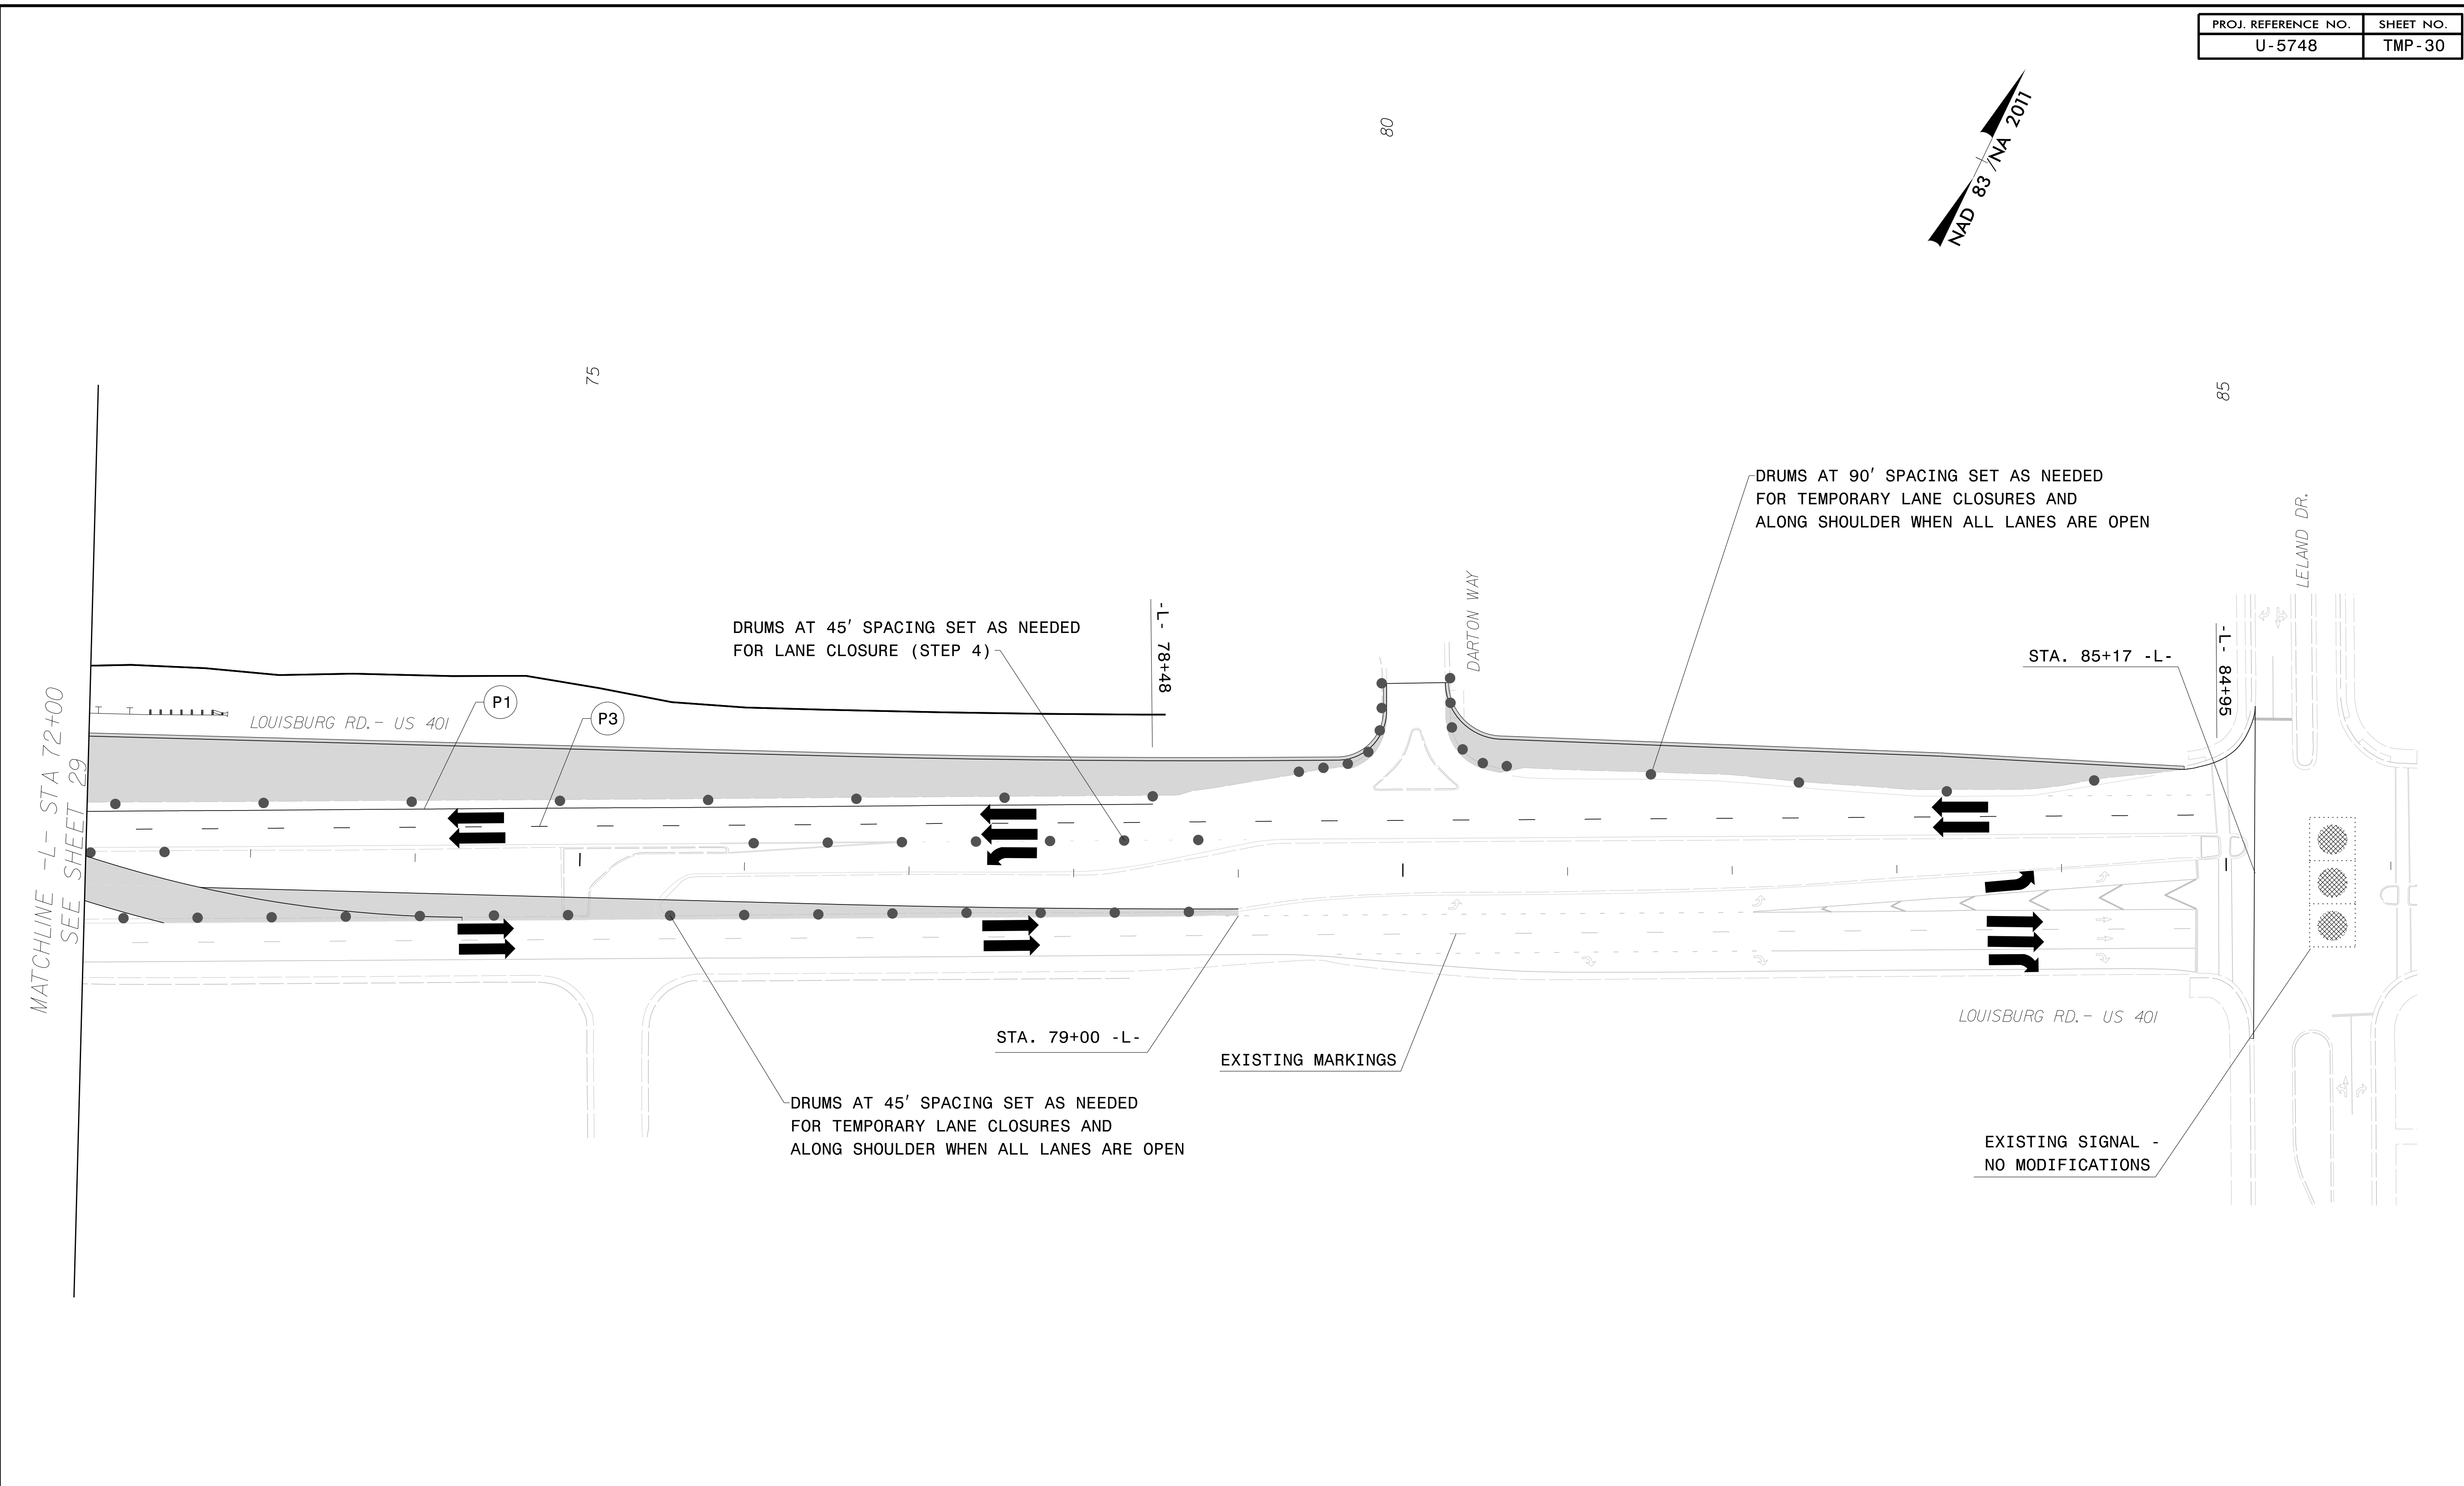


| | |
|---------------------|-----------|
| PROJ. REFERENCE NO. | SHEET NO. |
| U-5748 | TMP-30 |

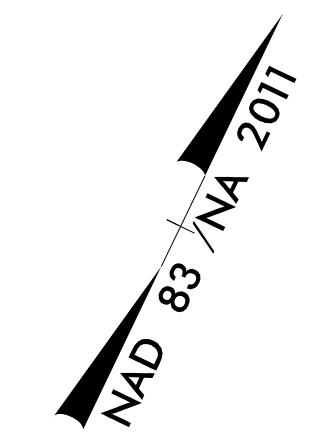

1/9/2023
 pw:\aecom-na-pw\ben\hley.com\AECOM_DS2\LA_2020\Documents\60609754-U-5748 Ligon Mill\900-CAD 615\910-CAD\70-NC DOT_TIP\TrafficControl\TCP\200_u5748_fc_TMP_30_Ph2.dgn
 User:telizabeh.hunter


AECOM
 NC Firm License No.: F-0342
 5438 Wade Park Boulevard
 Suite 200 Raleigh, NC 27607
 Phone: 919-461-1100

APPROVED: _____

DATE: _____

3/7/2023

**DOCUMENT NOT CONSIDERED FINAL
UNLESS ALL SIGNATURES COMPLETED**

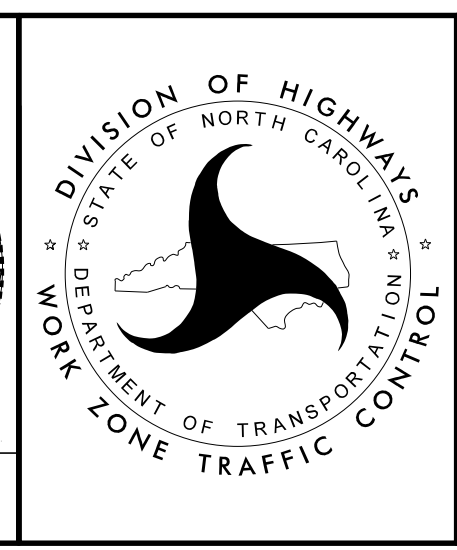

**PHASE II
DETAIL**