


PROJ. REFERENCE NO.	SHEET NO.
U-5748	TMP-37

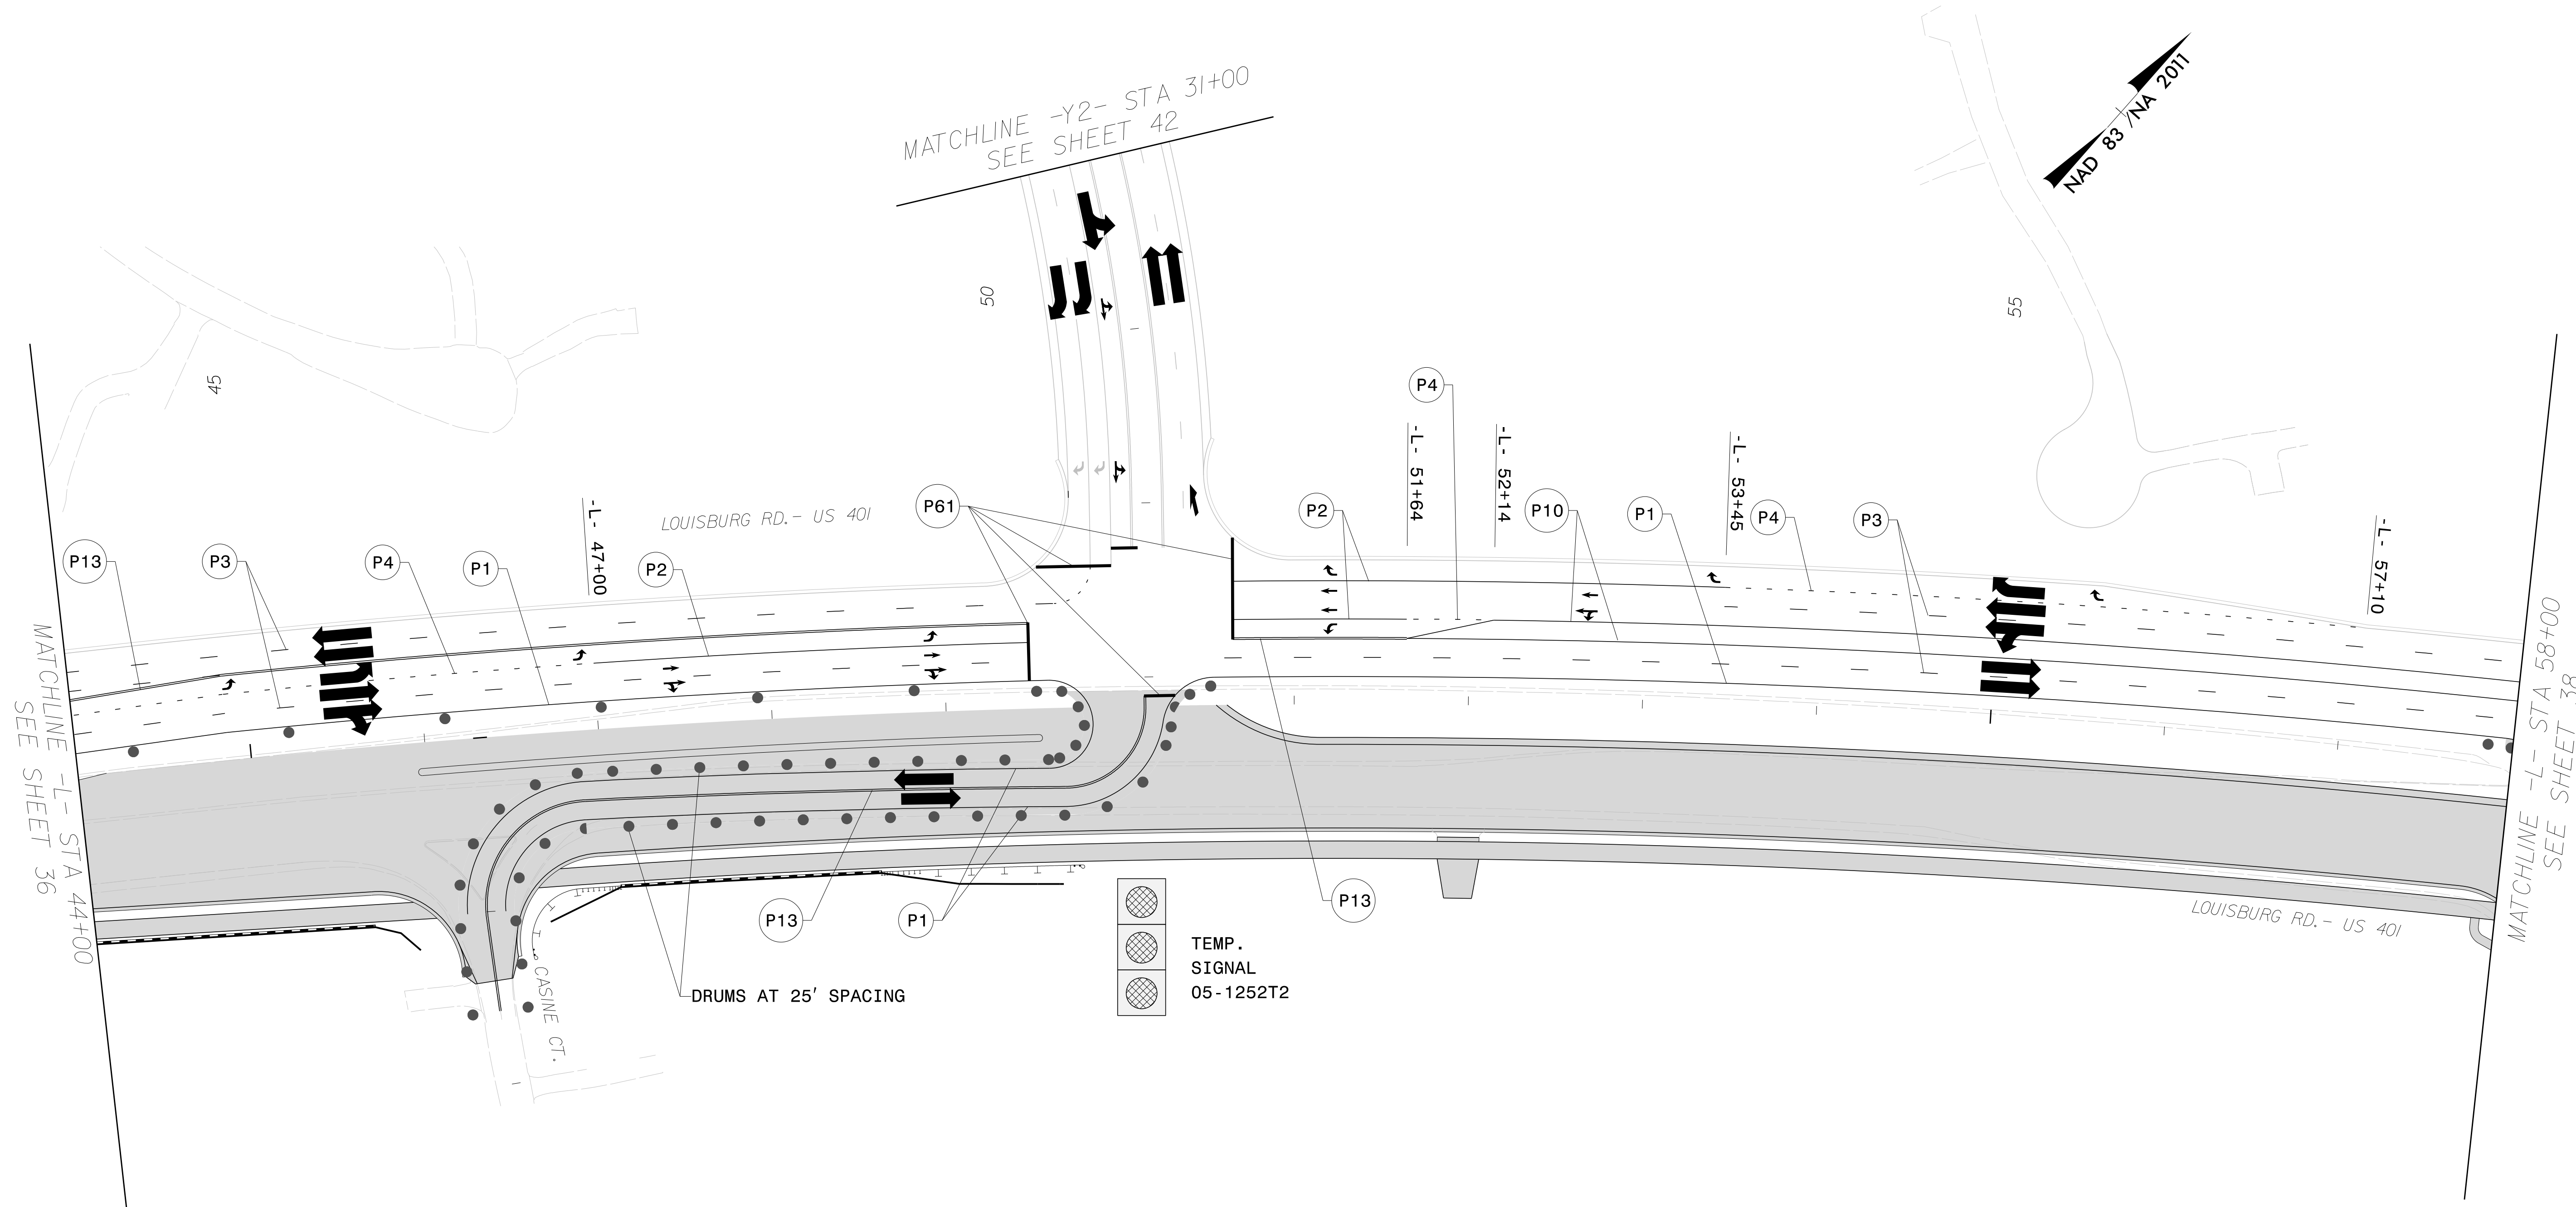

1/9/2023  
 pw:\aecom-na-pw.bentley.com\AECOM\DS2\NA\_2020\Documents\60609754-U-5748 Ligon Mill\900-CAD Ligon Mill\900-CAD 615\910-CAD\70-NC DOT\_TIP\TrafficControl\TCP\200\_U5748\_fc\_TMP\_37\_Ph3.dgn  
 User:telizabeh.hunter


**AECOM**  
 NC Firm License No.: F-0342  
 5438 Wade Park Boulevard  
 Suite 200 Raleigh, NC 27607  
 Phone: 919-461-1100

APPROVED: \_\_\_\_\_

DATE: \_\_\_\_\_

3/7/2023

**DOCUMENT NOT CONSIDERED FINAL  
UNLESS ALL SIGNATURES COMPLETED**

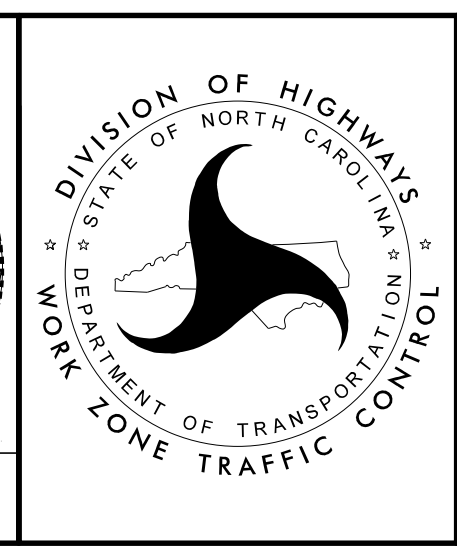

**PHASE III  
DETAIL**