


PROJ. REFERENCE NO.	SHEET NO.
U-5748	TMP-40



NAD 83 / NA 2011

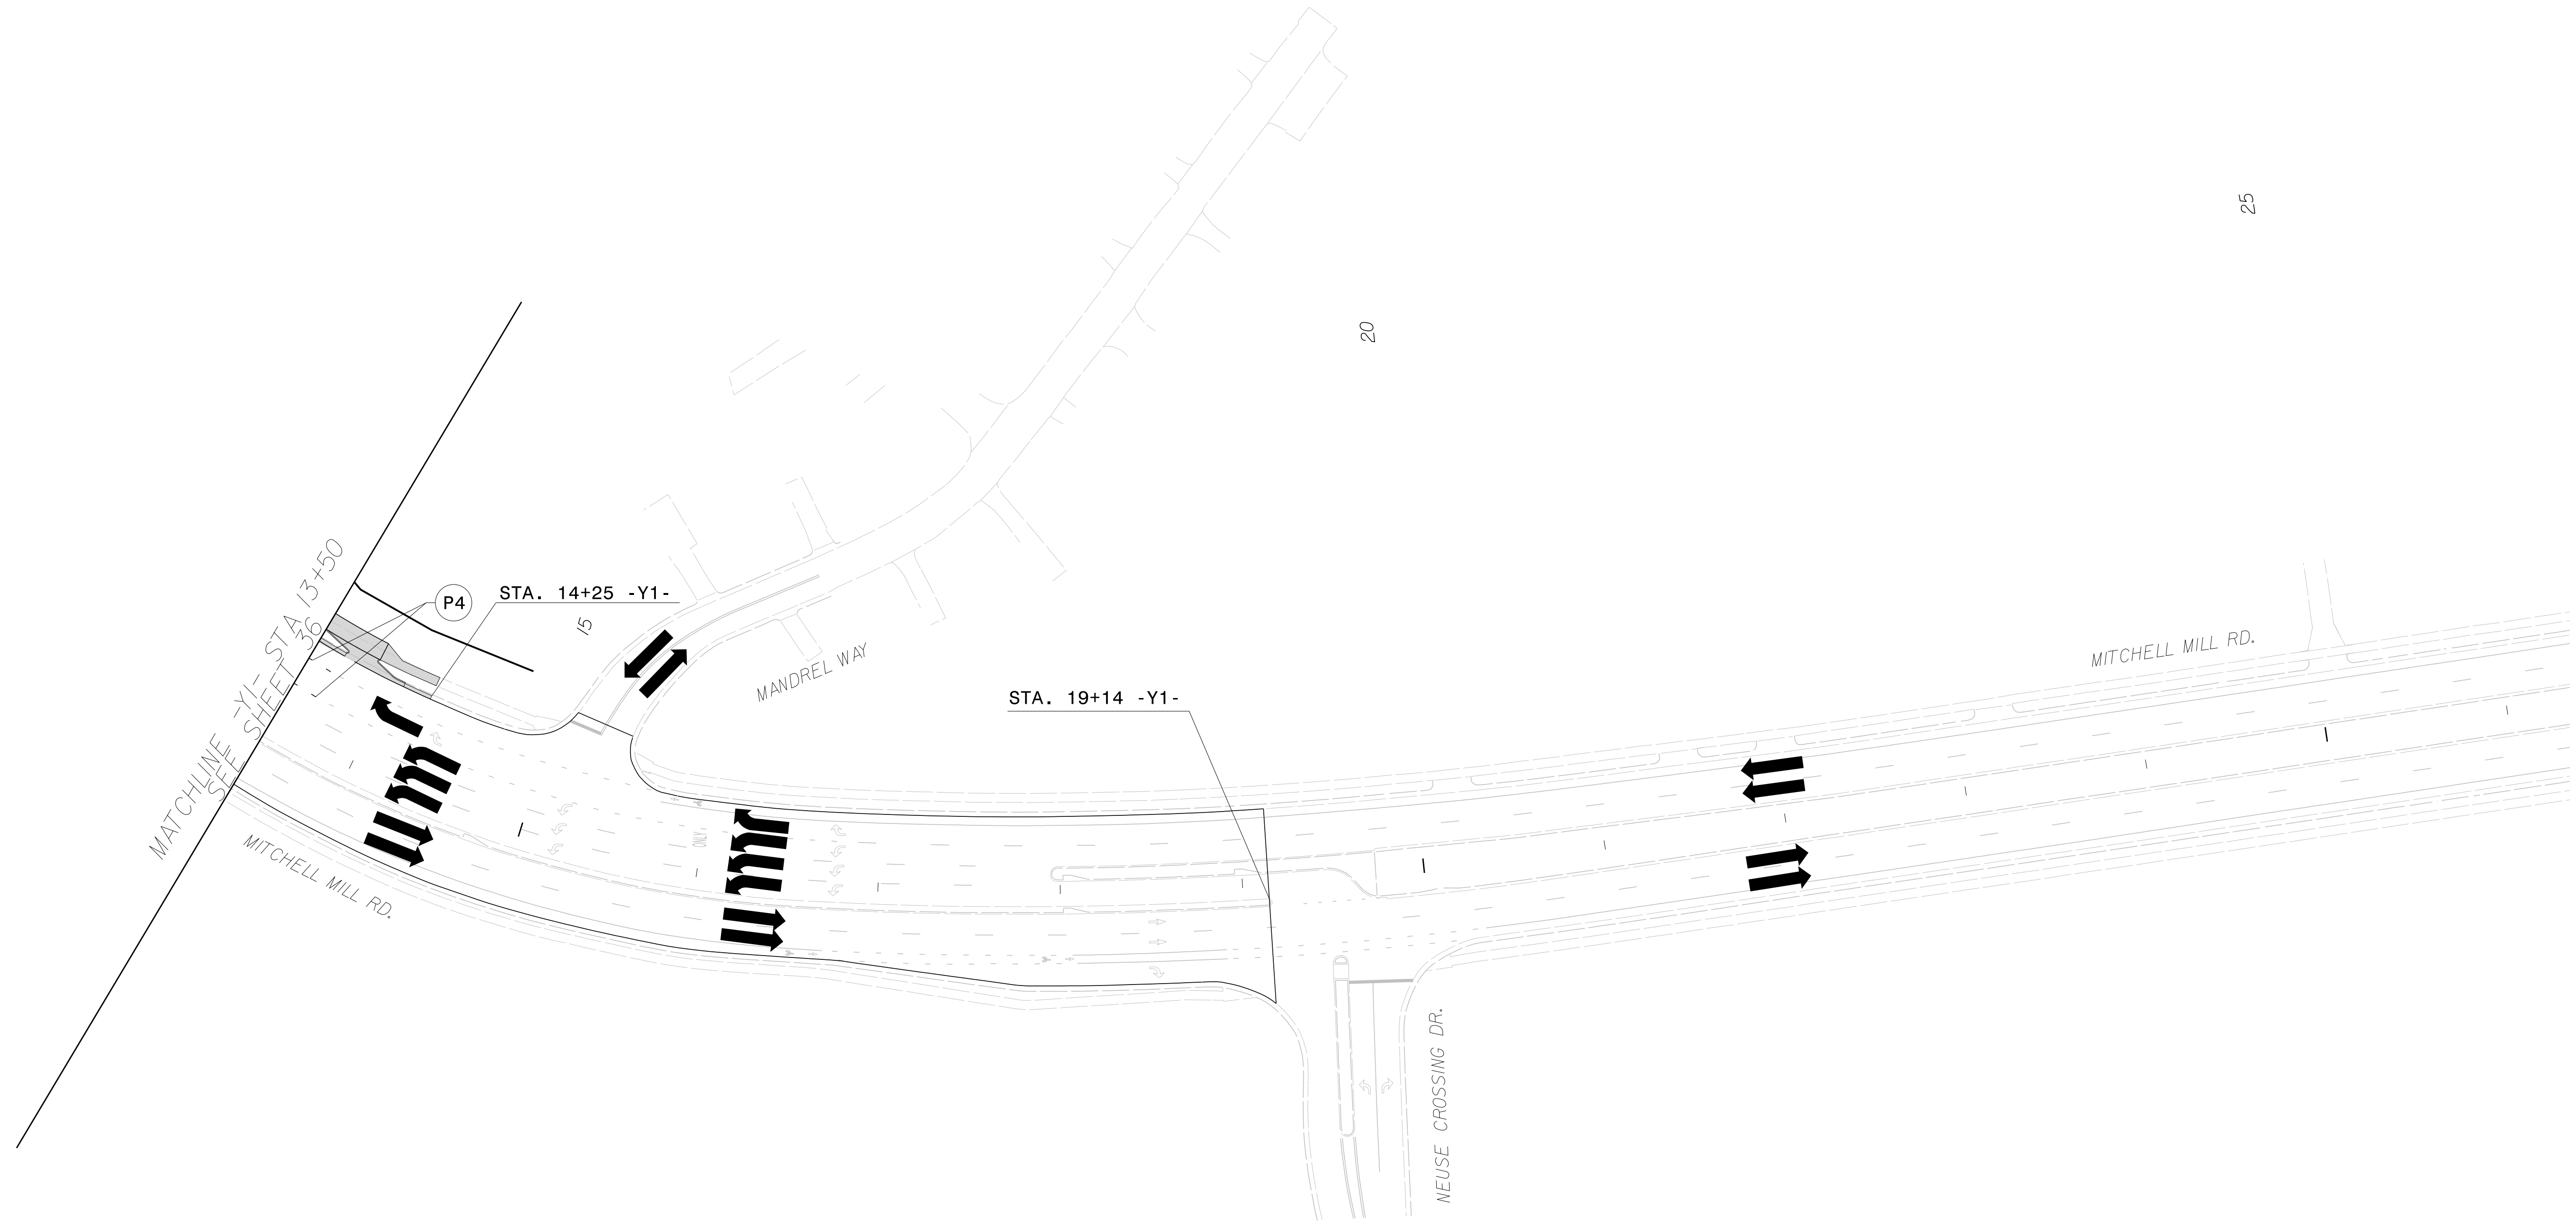

1/9/2023
 pw:\aecom-na-pw\benhley.com\AECOM_DS2\NA_2020\Documents\60609754-U-5748 Ligon Mill\900-CAD 615\910-CAD\70-NC DOT_TIP\TrafficControl\TCP\200_U5748_fc_TMP_40_Ph3.dgn
 User:telizabeh.hunter

AECOM
 NC Firm License No.: F-0342
 5438 Wade Park Boulevard
 Suite 200 Raleigh, NC 27607
 Phone: 919-461-1100

APPROVED: _____
 DATE: _____
 3/7/2023
**DOCUMENT NOT CONSIDERED FINAL
 UNLESS ALL SIGNATURES COMPLETED**

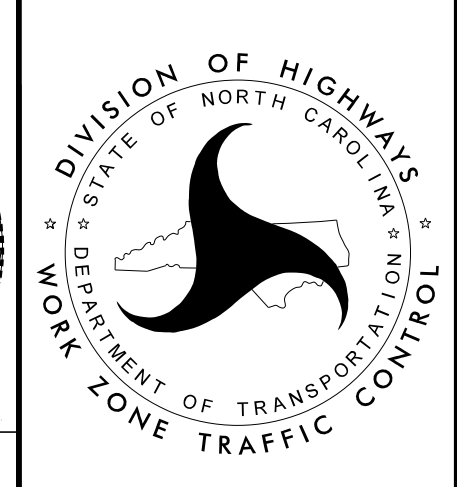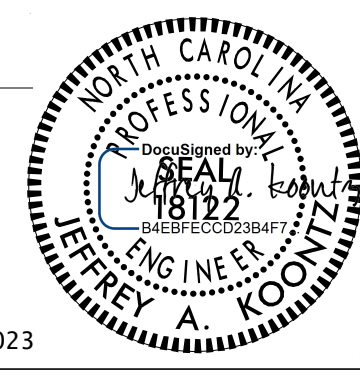

**PHASE III
 DETAIL**