
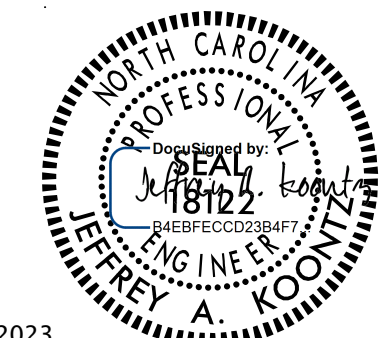


TIP NO.	SHEET NO.
U-5748	PMP-2
APPROVED: _____	
DATE: _____	
SEAL	
	
3/7/2023	
DOCUMENT NOT CONSIDERED FINAL UNLESS ALL SIGNATURES COMPLETED	

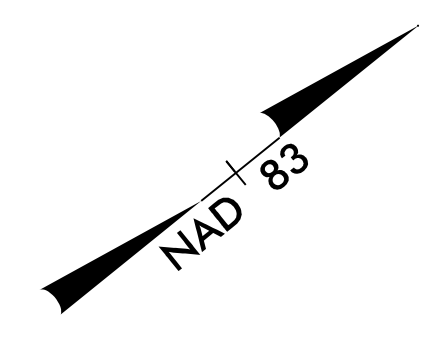

15

20

25

BEGIN TIP PROJECT U-5748
 END PAVEMENT MARKING
 PERRY CREEK RD SECTION
 TIE TO EXISTING
 -L- STA 15+50.00 SBL

T2 -L- STA 17+69 +/-

T70

T3

-L- STA 20+90 +/- T4

T79

T4

T1

C4

C10

C1

C79

C3

T1

T3

US 401 SB/LOUISBURG RD

US 401 NB/LOUISBURG RD

CAT-1 GREU 350, TL-3

-L- STA 14+11 +/- T2

END PAVEMENT MARKING
 PERRY CREEK RD SECTION
 TIE TO EXISTING
 -L- STA 17+90.00 NBL

-L- STA 18+10 +/- T4

-L- STA 19+60 +/- T3

BEGIN BRIDGE
 -L- STA 23+38 +/-

END BRIDGE
 -L- STA 26+38 +/-

T4 -L- STA 26+99 +/-

SEE SHEET PMP-3
 MATCHLINE -L- STA. 27 + 50.00

PAVEMENT MARKING DETAIL

I://2023
 p:\1\loc\com-nc-pw.bentley.com\AECOM\DS21\NA_2020\Documents\60609754-U-5748 Ligon Mill\900-CAD GIS\910-CAD\70-NC DOT_TIP\Traffic\PMMP\U5748_pmp_psh02.dgn
 PST:ick.mcdnet.son