


TIP NO.	SHEET NO.
U-5748	PMP-3
APPROVED: _____	
DATE: _____	
SEAL	
3/7/2023	
DOCUMENT NOT CONSIDERED FINAL UNLESS ALL SIGNATURES COMPLETED	

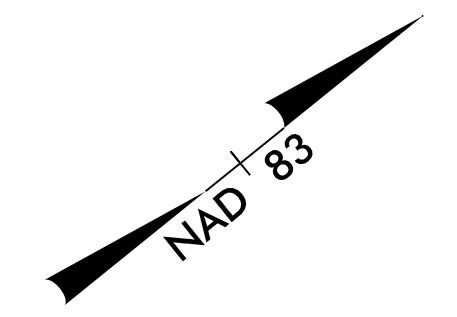


- CURB RAMP LOCATIONS**
- ① -L- 32+88 +/- 122' RT (T3)
 - ② -L- 33+32 +/- 84' RT (T.I. CUT THROUGH)
 - ③ -L- 34+16 +/- 73' LT (T3)
 - ④ -L- 34+16 +/- 23' LT (M.I. CR)
 - ⑤ -L- 34+25 +/- 23' RT (M.I. CR)
 - ⑥ -L- 34+25 +/- 71' RT (M.I. CUT THROUGH)
 - ⑦ -L- 34+25 +/- 118' RT (M.I. CUT THROUGH)
 - ⑧ -L- 34+51 +/- 176' RT (T3)

SEE SHEET PMP-2
MATCHLINE -L- STA. 27 + 50.00

SEE SHEET PMP-4
MATCHLINE -L- STA. 40 + 50.00

SEE SHEET PMP-8
MATCHLINE -Y1- STA. 12 + 50.00

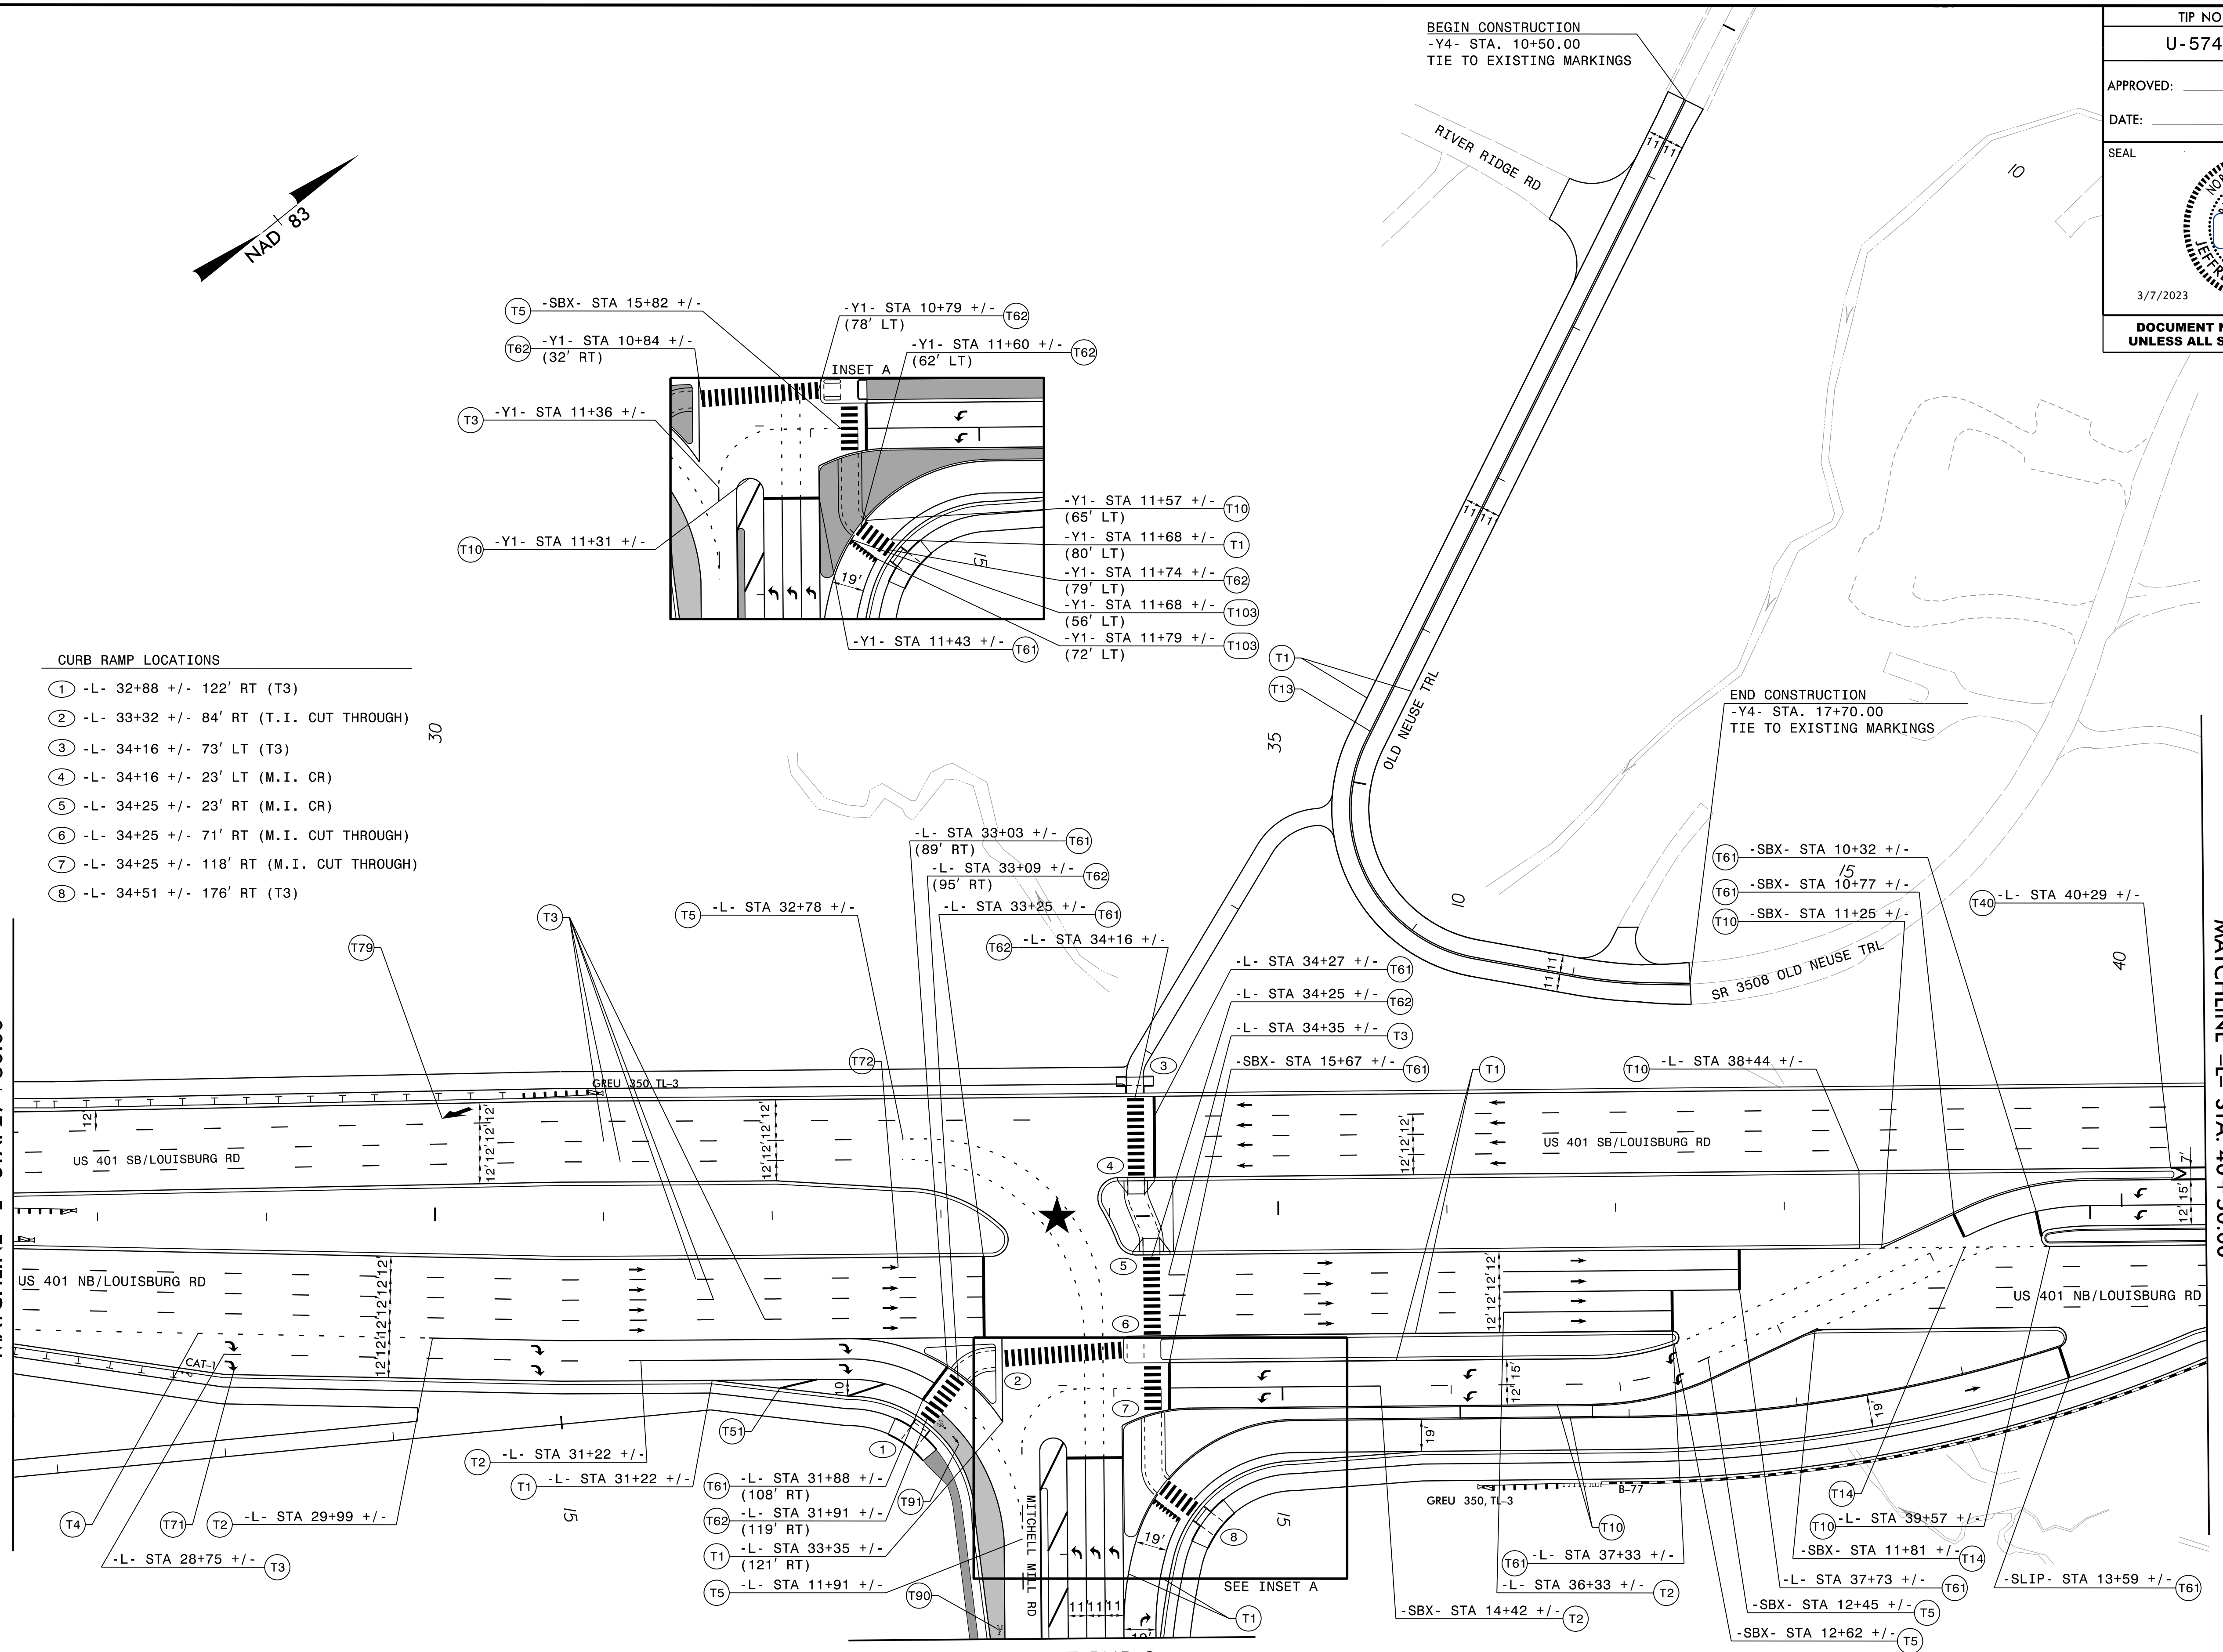

PAVEMENT MARKING DETAIL

I://2023
 p:\w\1\cecom-nc-pw\benhety.com\ecom_DS21.NA_2020\Documents\60609754-U-5748 Ligon MII\900-CAD GIS\910-CAD\70-NC DOT_TIP\Traffic\PM\U5748_pmp-psn03.dgn
 DST:ickm\peter son