

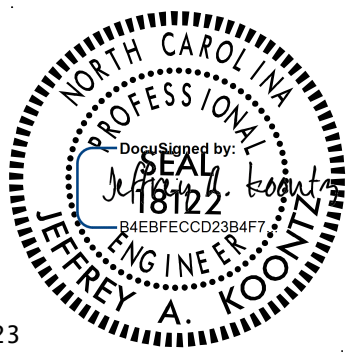


TIP NO.	SHEET NO.
U-5748	PMP-5
APPROVED: _____	
DATE: _____	
SEAL	
	
3/7/2023	
DOCUMENT NOT CONSIDERED FINAL UNLESS ALL SIGNATURES COMPLETED	

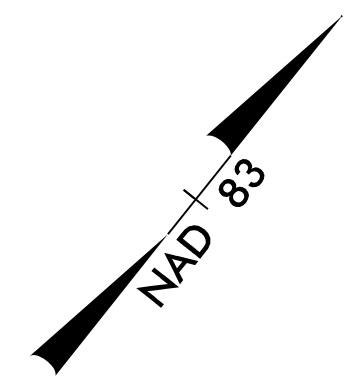

- CURB RAMP LOCATIONS**
- ① -L- 58+07 +/- 82' RT (T1)
 - ② -L- 58+87 +/- 71' RT (T1)

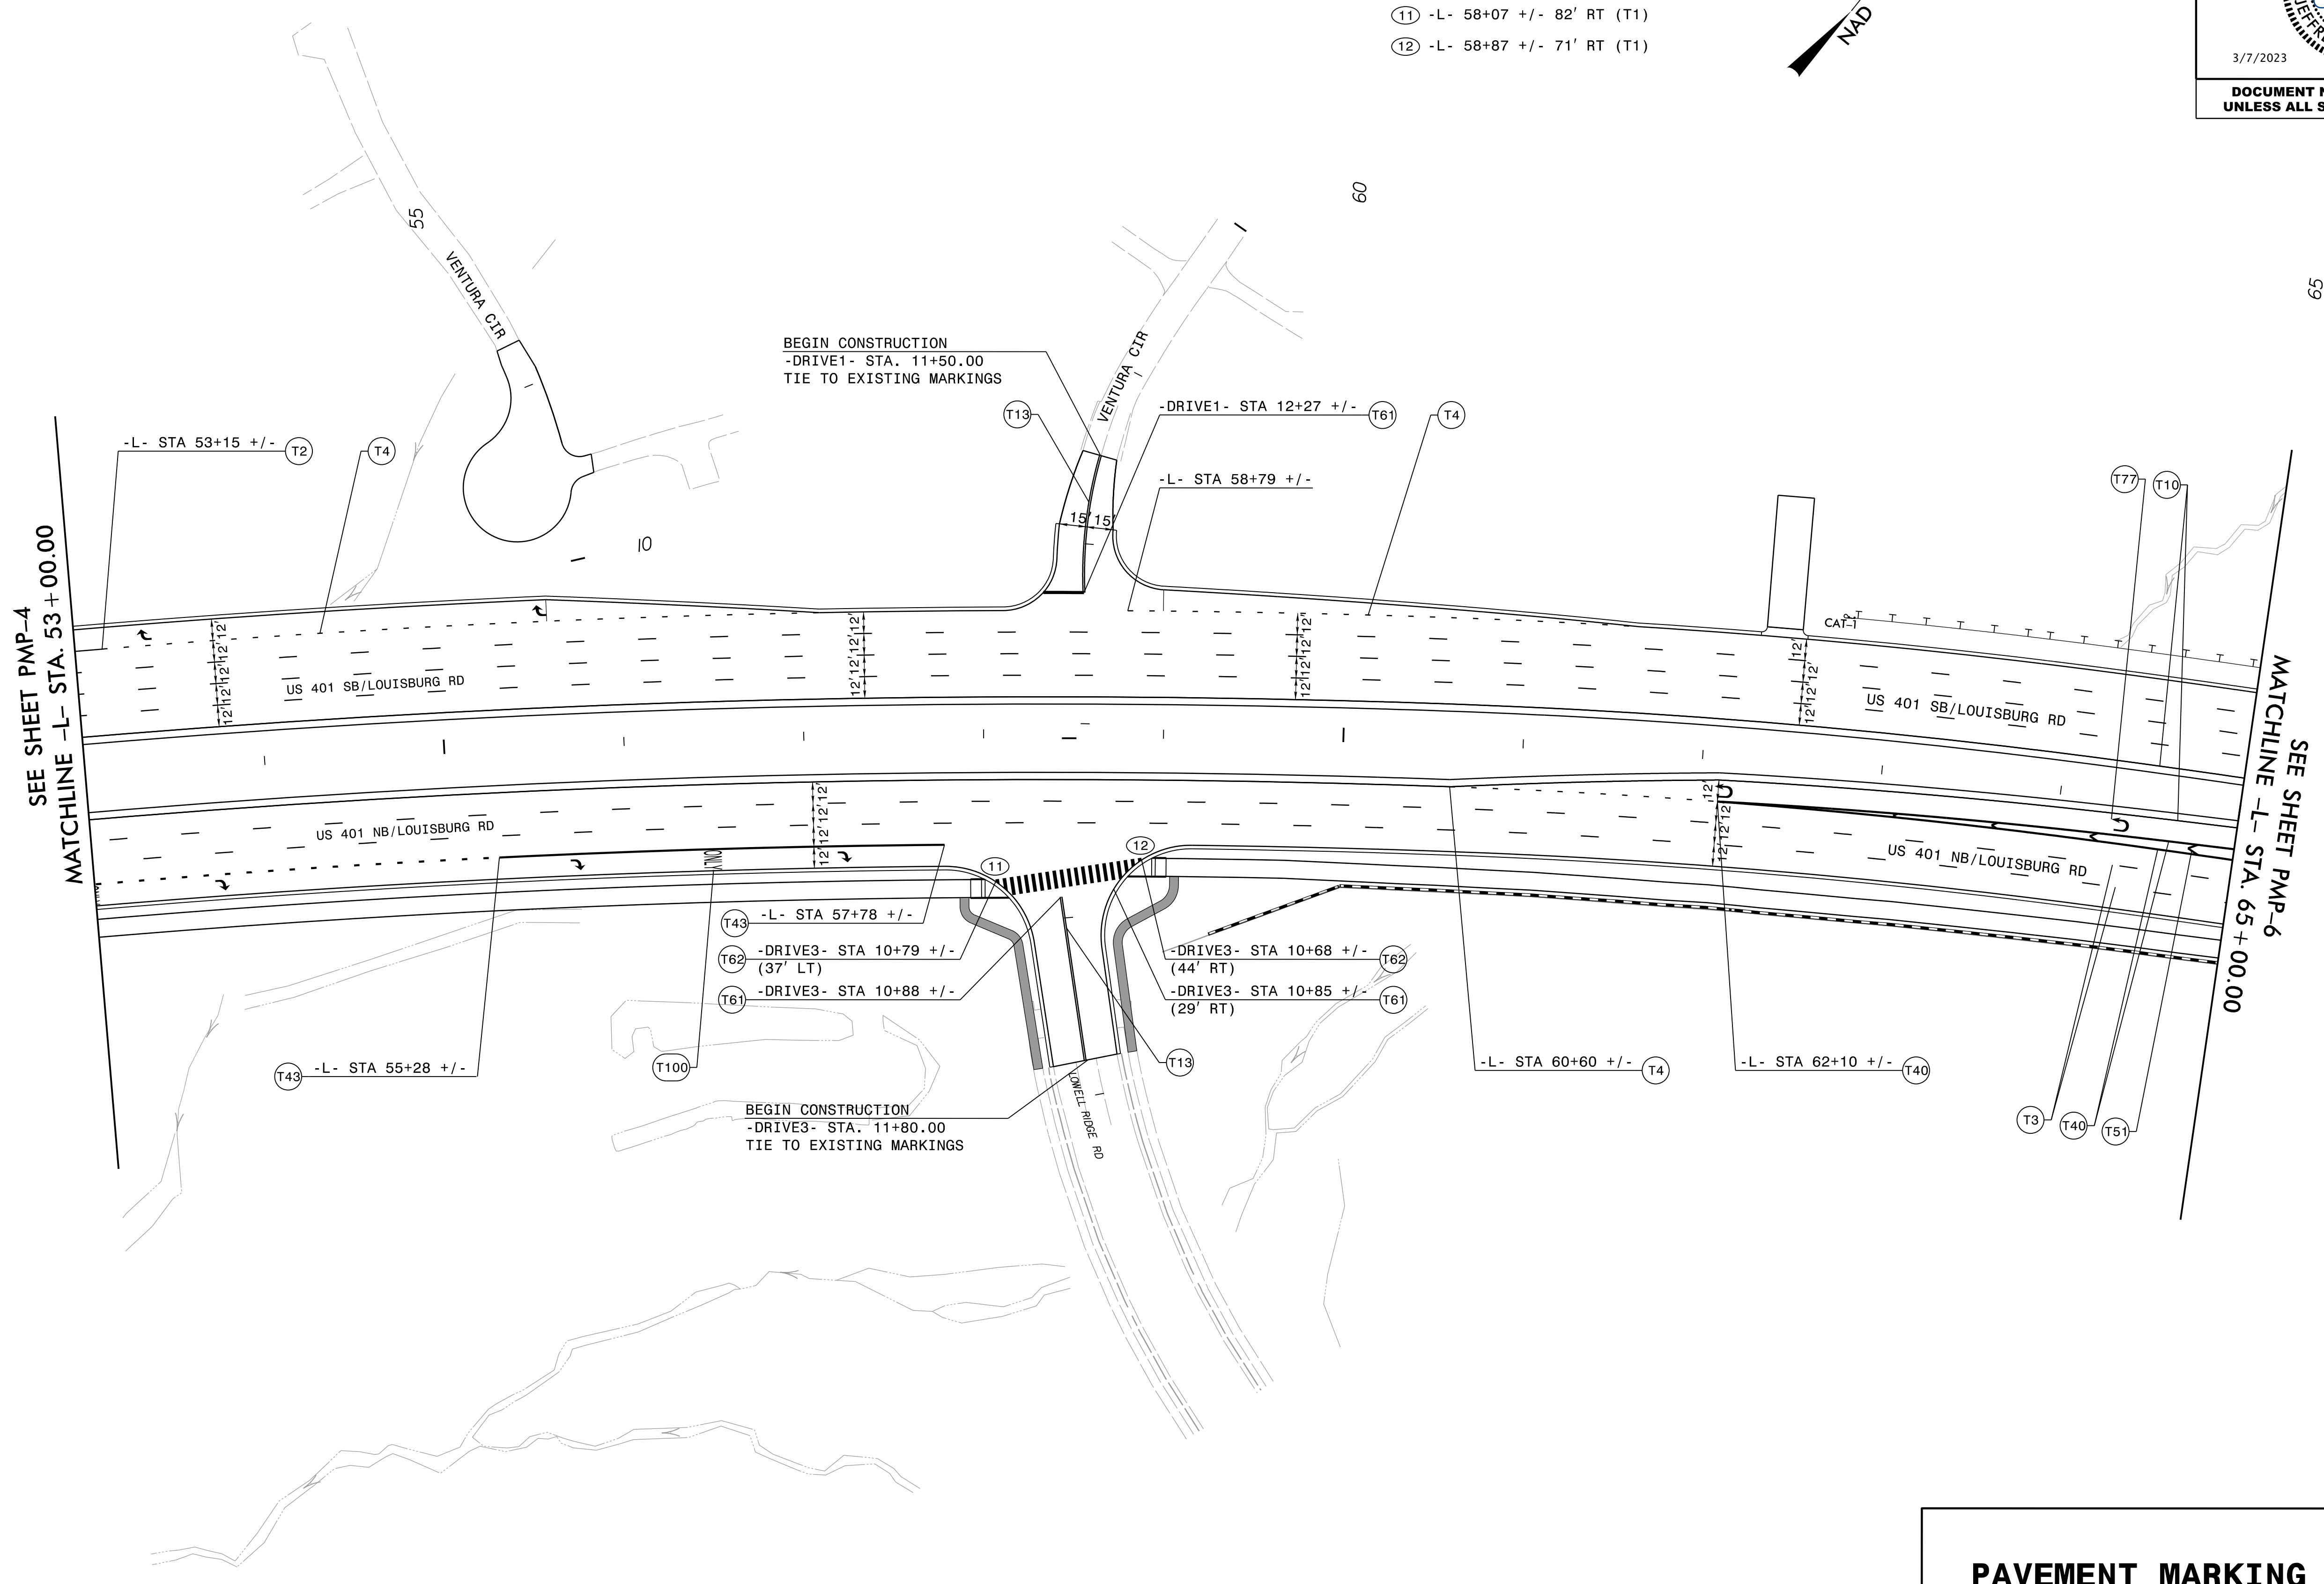

PAVEMENT MARKING DETAIL

I://2023
 p:\1\loc.com-nc-pw.bentley.com\ecom\ds21\NA_2020\Documents\60609754-U-5748 Ligon MI\900-CAD GIS\910_CAD\70_NCDOT_TIP\Traffic\PM\U5748_pmp-dsh05.dgn
 DST\Fickler\peter.son