



TIP NO.	SHEET NO.
U-5748	PMP-7
APPROVED: _____	
DATE: _____	
SEAL	
3/7/2023	
DOCUMENT NOT CONSIDERED FINAL UNLESS ALL SIGNATURES COMPLETED	

- CURB RAMP LOCATIONS**
- ⑭ -L- 85+00 +/- 67' RT (STD)
 - ⑮ -L- 85+11 +/- 80' RT (STD)

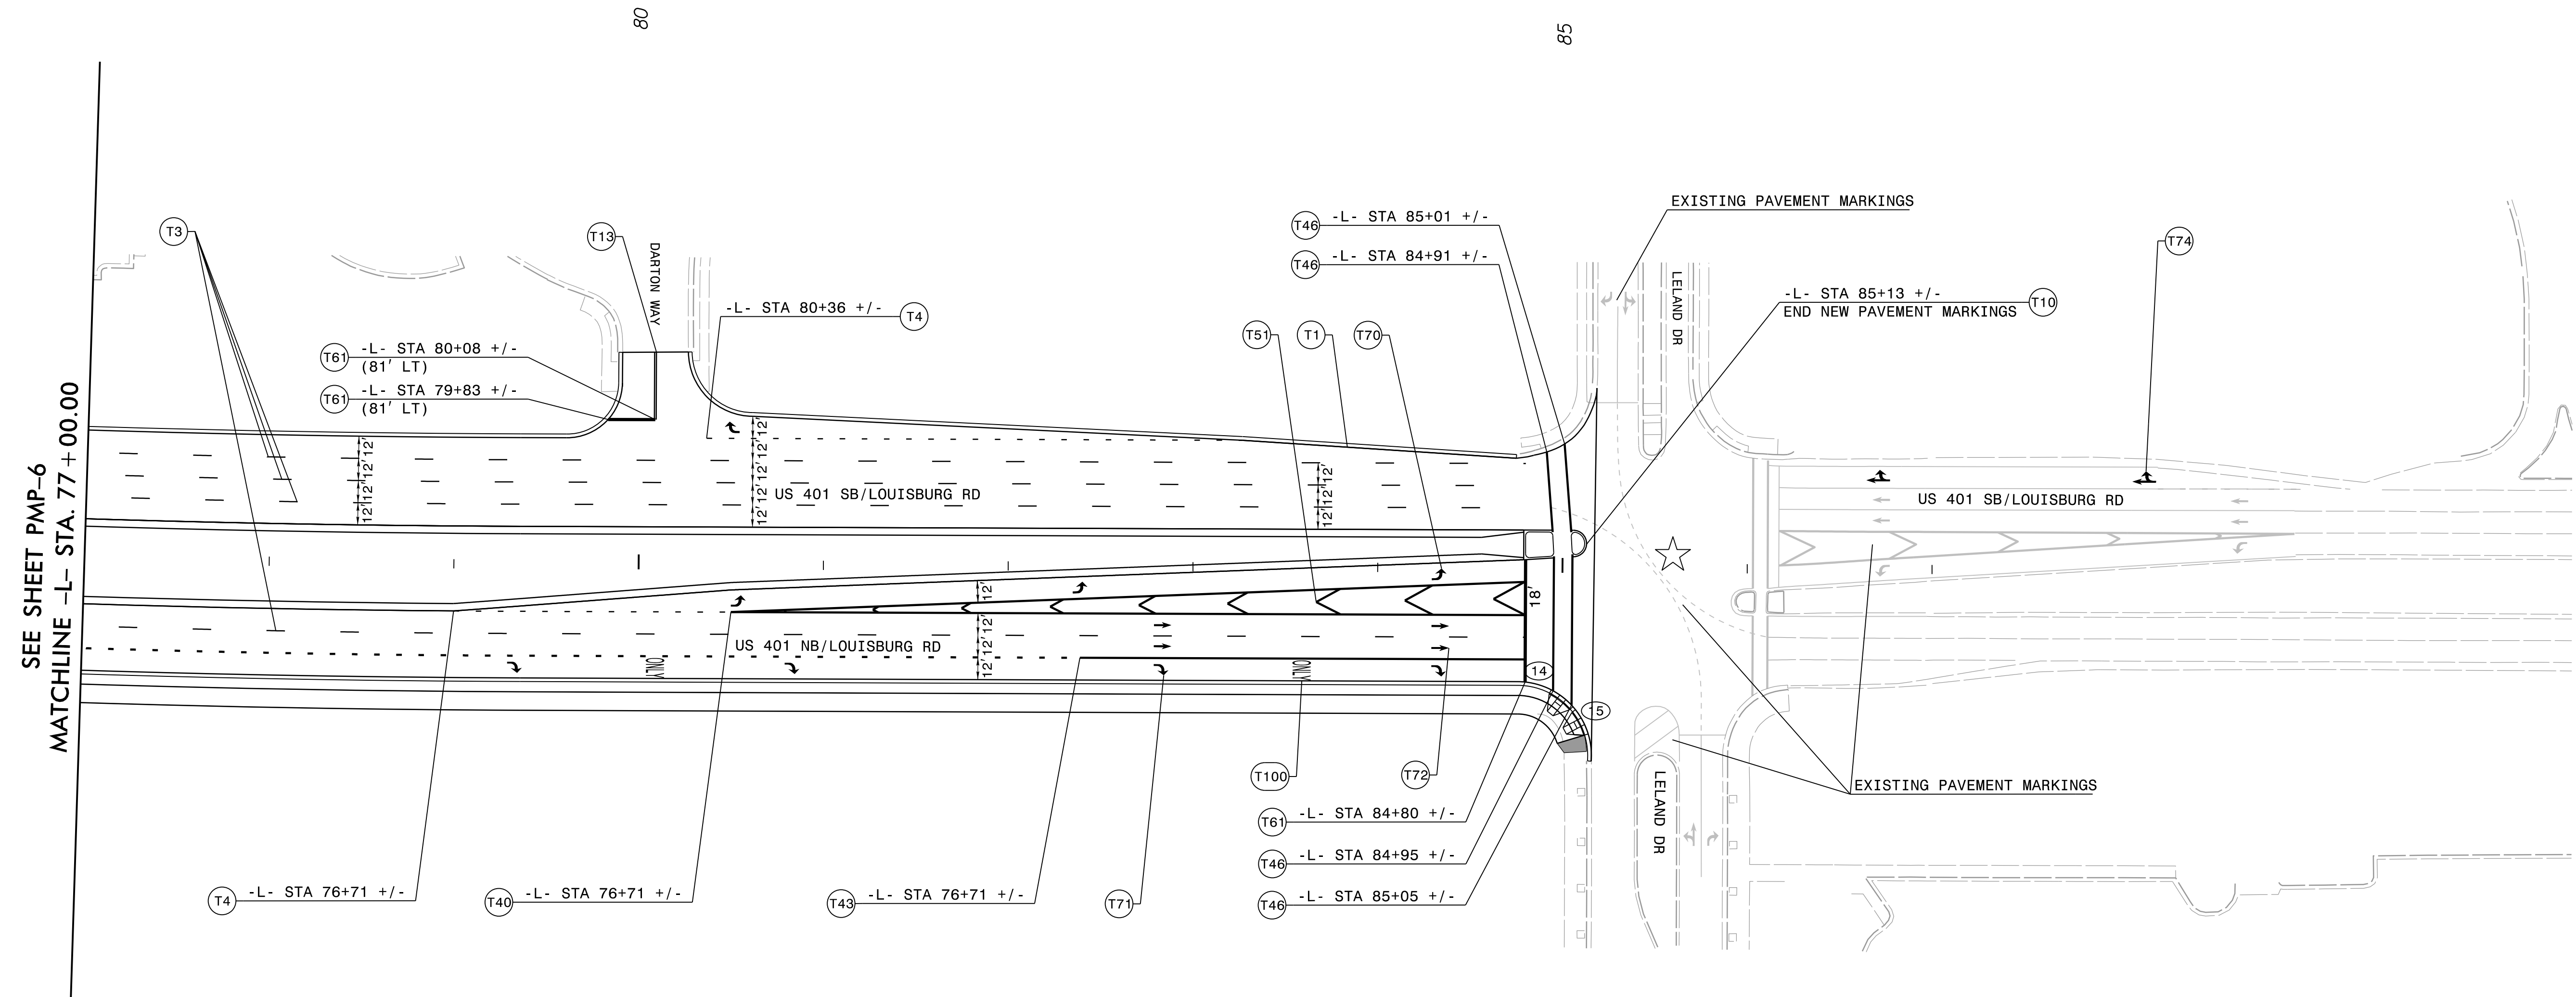

SEE SHEET PMP-6
MATCHLINE -L- STA. 77+00.00

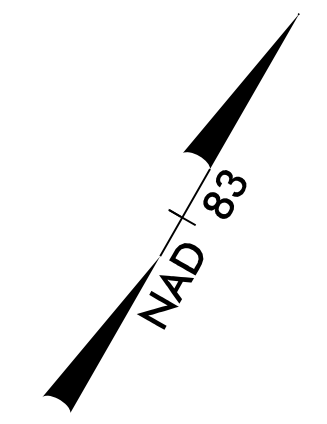

PAVEMENT MARKING DETAIL

1/11/2023
 p:\1\geocom-mc-pw-bentley.com\AECOM\DS21\NA_2020\Documents\60609754-U-5748-Ligon-MH\900-CAD-GIS\910-CAD\70-NCDDOT-TIP\Traffic\PM\U5748_pmp.psh07.dgn
 POST: tck.mcdpeter.son