

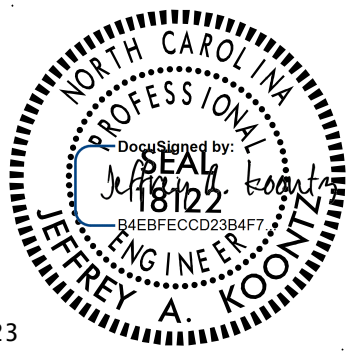


TIP NO.	SHEET NO.
U-5748	PMP-8
APPROVED: _____	
DATE: _____	
SEAL	
	
3/7/2023	
DOCUMENT NOT CONSIDERED FINAL UNLESS ALL SIGNATURES COMPLETED	

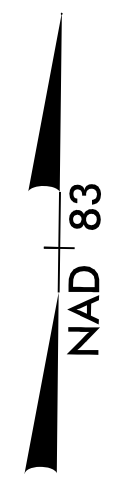

25

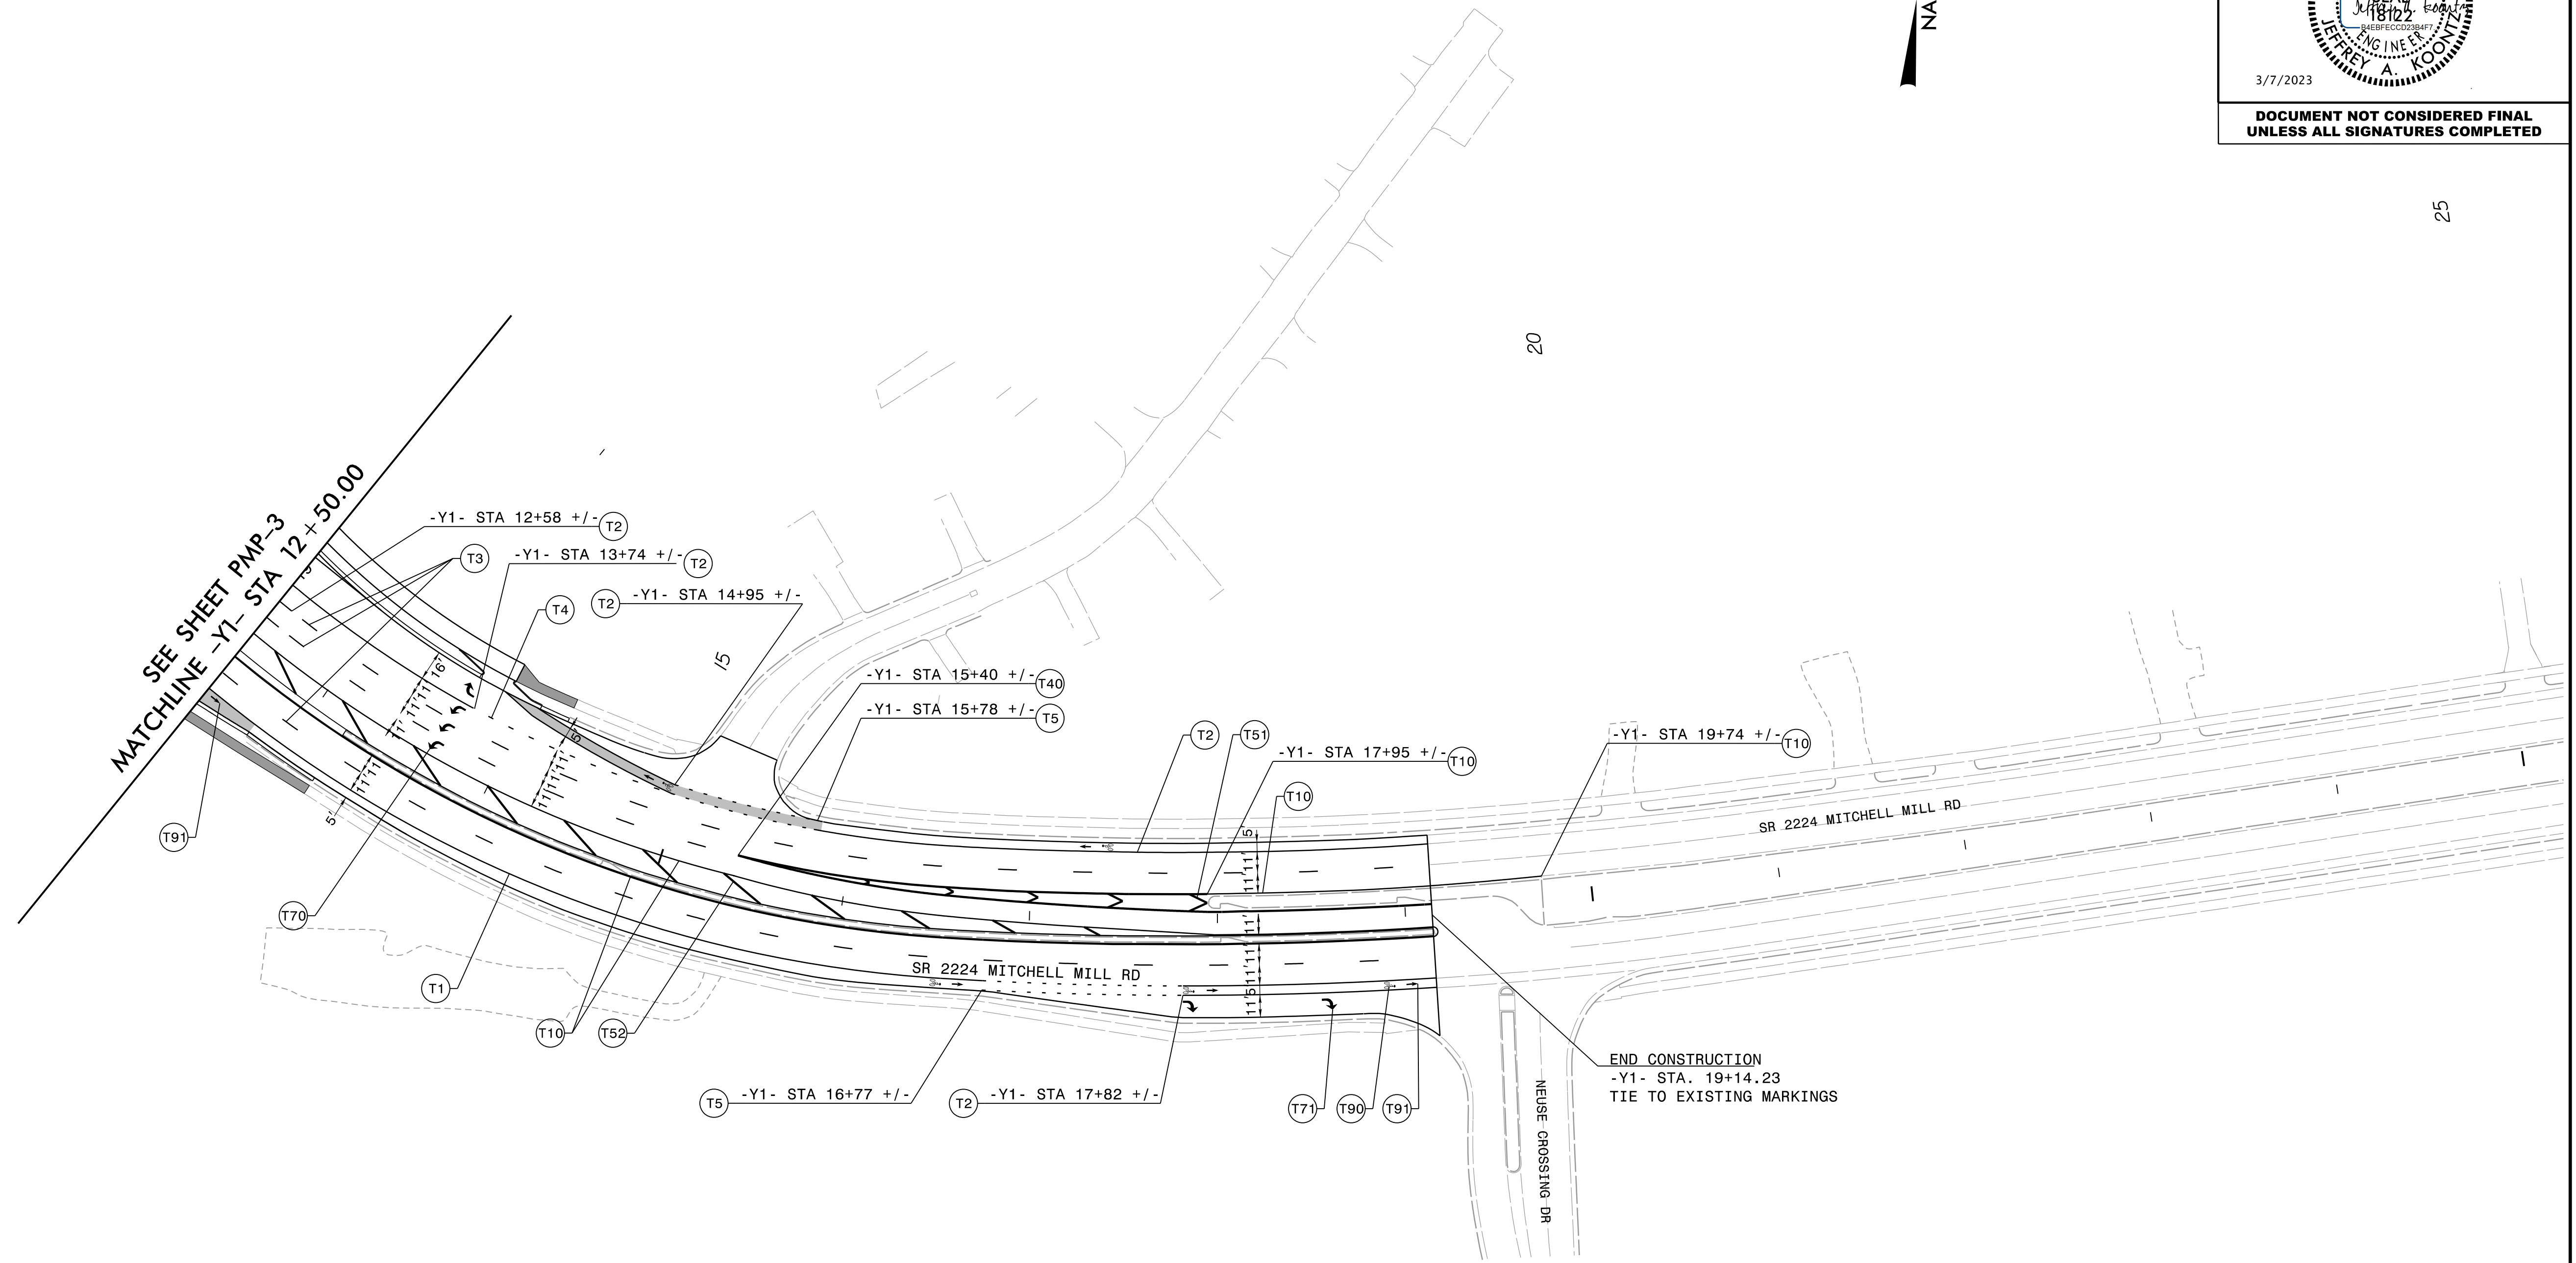

PAVEMENT MARKING DETAIL

1/11/2023
 p:\w\l\gecom-mc-pw-bentley.com\AECOM\Documents\60609754-U-5748 Ligon MI\900-CAD GIS\910-CAD\70-NC DOT_TIP\Traffic\PM\U5748_pmp.psh08.dgn
 POST: lck.mcpherson