
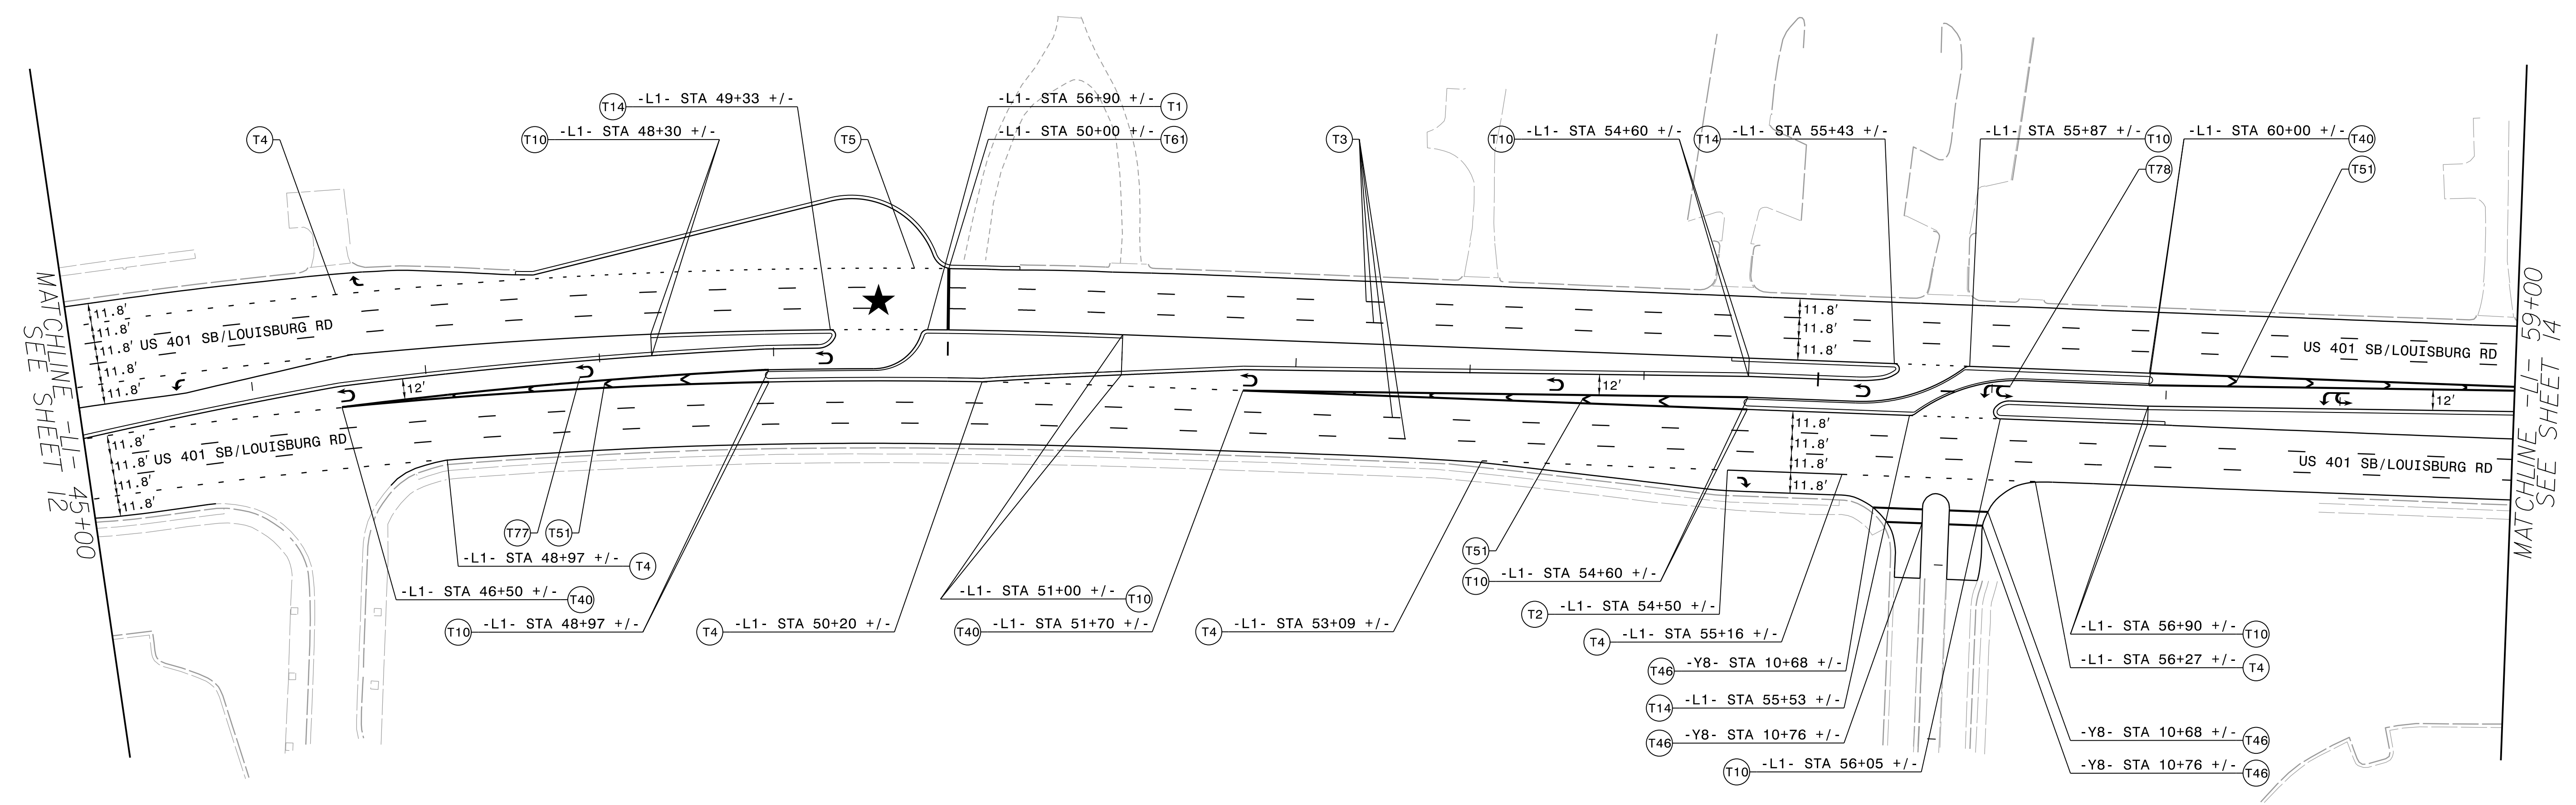


TIP NO.	SHEET NO.
U-5748	PMP-13
APPROVED: _____	
DATE: _____	
SEAL	
3/7/2023	
<b>DOCUMENT NOT CONSIDERED FINAL UNLESS ALL SIGNATURES COMPLETED</b>	

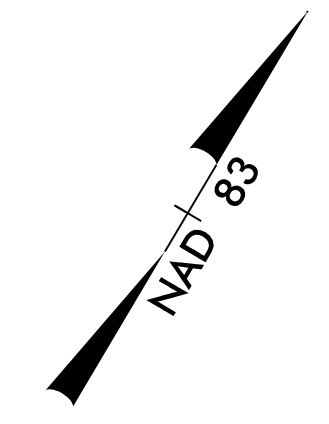

★ PROPOSED SIGNAL

**PAVEMENT MARKING DETAIL**

1/11/2023  
 p:\w\l\cecom-mc-pw-bentley.com\AECOM\DS2\NA\_2020\Documents\60609754-U-5748 Ligon MI\900-CAD\_GS\900-CAD\70\_NCDOT\_TIP\Traffic\PMU\U5748\_pmp.dsh3.dgn  
 POST: lck.mcdpeter@son