


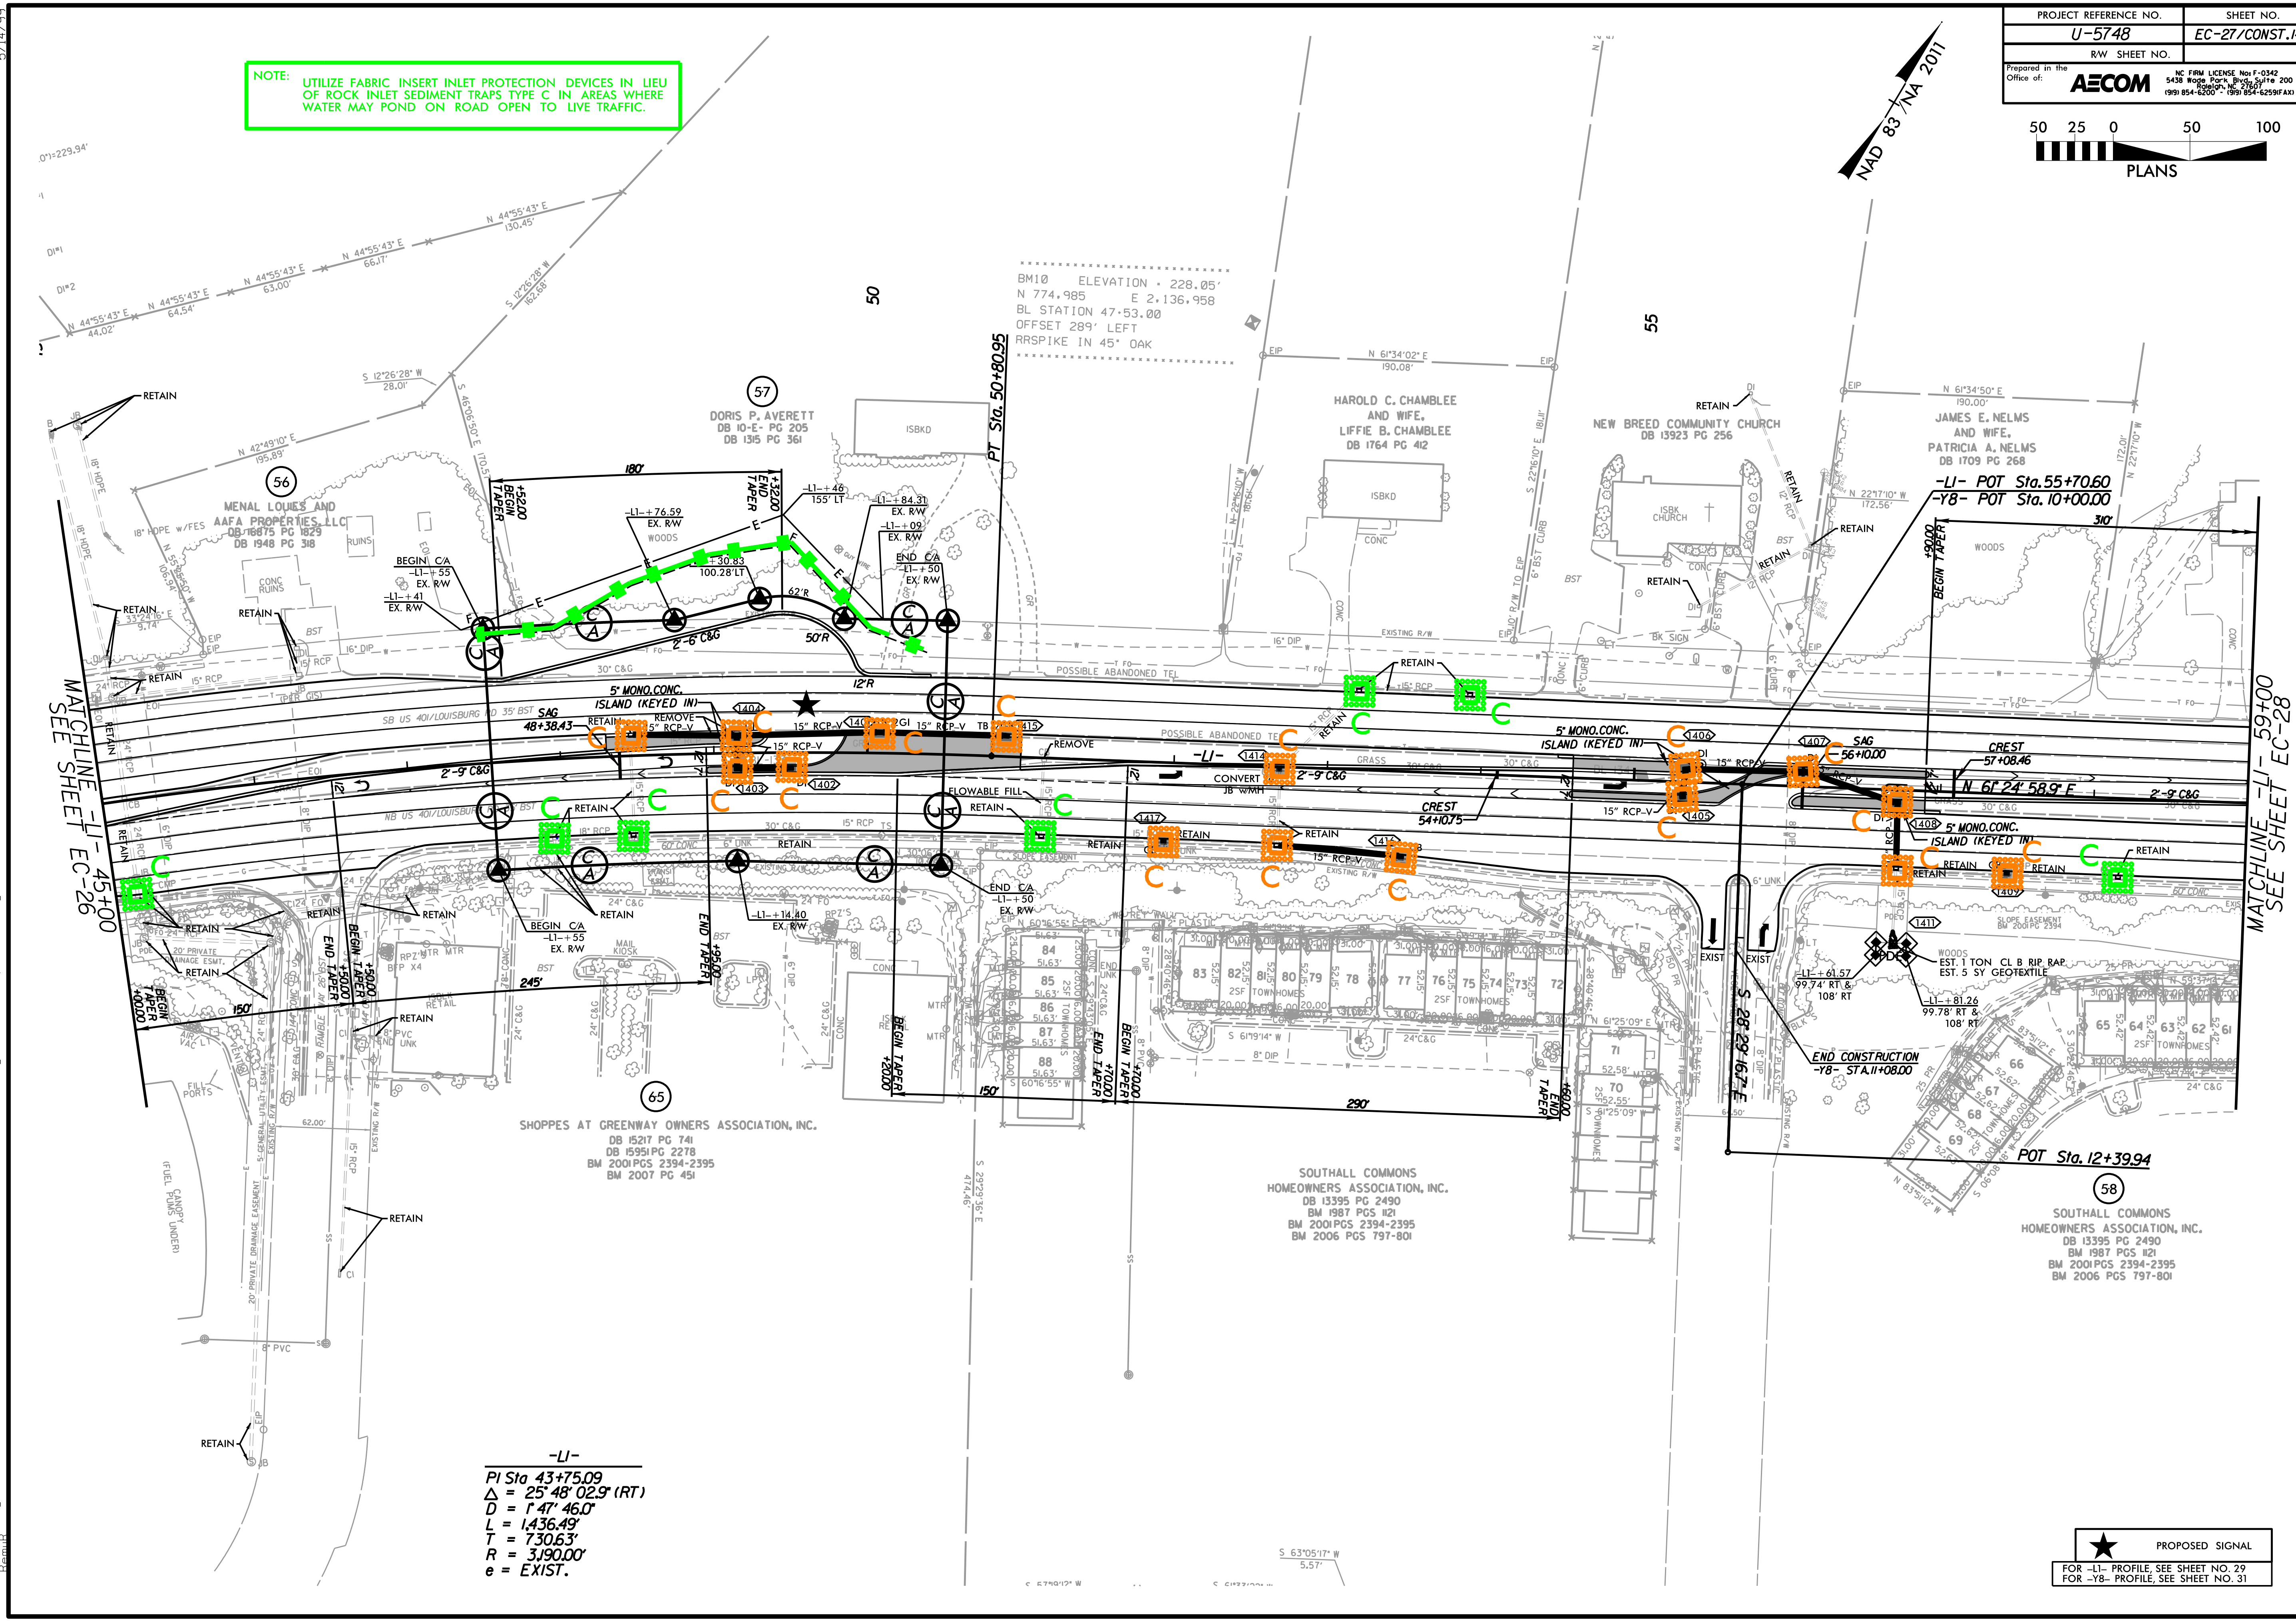

**NOTE:** UTILIZE FABRIC INSERT INLET PROTECTION DEVICES IN LIEU OF ROCK INLET SEDIMENT TRAPS TYPE C IN AREAS WHERE WATER MAY POND ON ROAD OPEN TO LIVE TRAFFIC.



MATCHLINE -LI- 45+00  
SEE SHEET EC-26

MATCHLINE -LI- 59+00  
SEE SHEET EC-28

-LI-  
 PI Sta 43+75.09  
 $\Delta = 25^{\circ} 48' 02.9''$  (RT)  
 $D = 1^{\circ} 47' 46.0''$   
 $L = 1,436.49'$   
 $T = 730.63'$   
 $R = 3,190.00'$   
 $e = EXIST.$

★ PROPOSED SIGNAL  
 FOR -LI- PROFILE, SEE SHEET NO. 29  
 FOR -Y8- PROFILE, SEE SHEET NO. 31

5/14/2017 9:57:48 AM \\60609754\31215748 Ligon Mill\900-CAD\_GIS\910-CAD\_NCDOT\_TIP\Environmental\Design\U5748\_EC\_psh27\_FG.dgn