
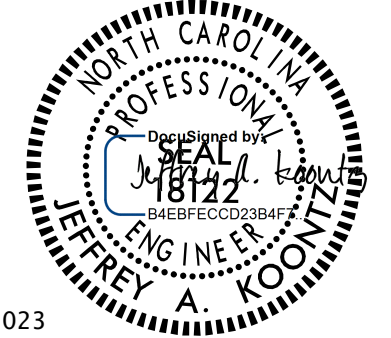


TIP NO. U-5748	SHEET NO. SIGN-06
APPROVED: _____	
DATE: _____	
SEAL	
	
3/7/2023	
DOCUMENT NOT CONSIDERED FINAL UNLESS ALL SIGNATURES COMPLETED	
Prepared in the Office of:	NC FIRM LICENSE No. F-0342 5438 Wade Park, Suite 200 Raleigh, NC 27607 (919) 461-1000
AECOM	

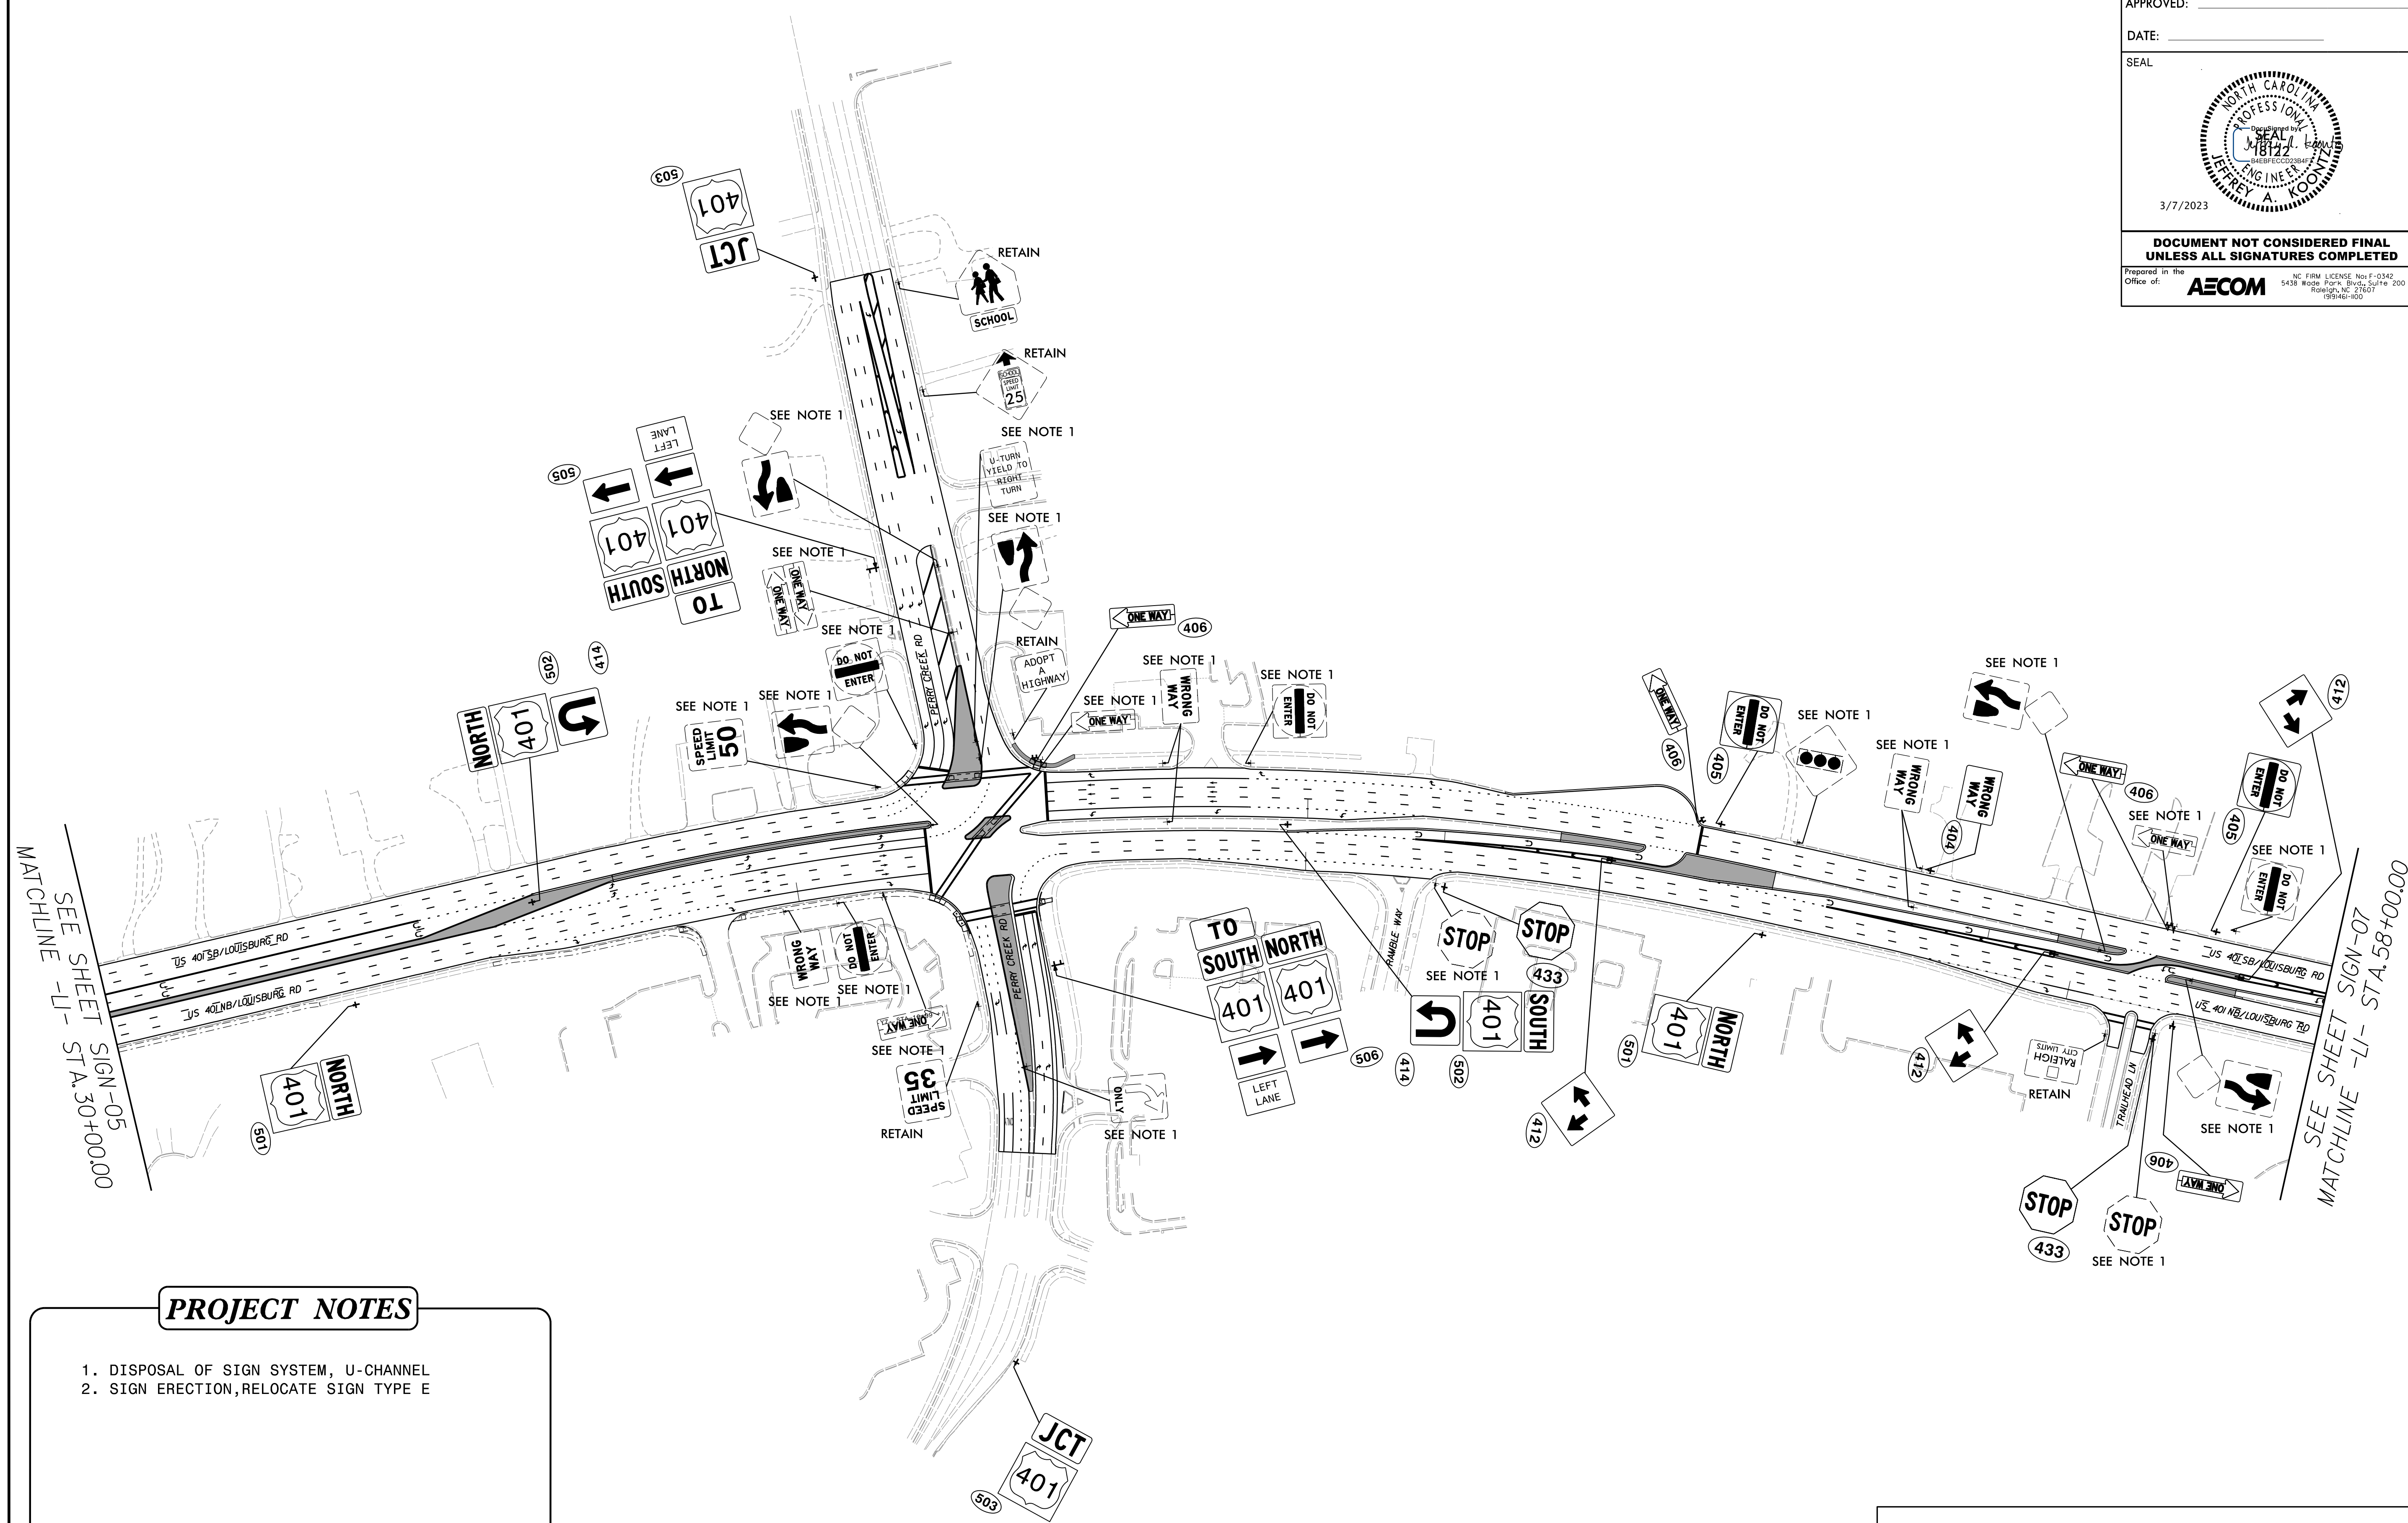

SEE SHEET SIGN-05
MATCHLINE -| - STA. 30+00.00

SEE SHEET SIGN-07
MATCHLINE -| - STA. 58+00.00

PROJECT NOTES

1. DISPOSAL OF SIGN SYSTEM, U-CHANNEL
2. SIGN ERECTION, RELOCATE SIGN TYPE E

**PROPOSED & EXISTING
SIGNING**