



TIP NO. U-5748	SHEET NO. SIGN-08
APPROVED: _____	
DATE: _____	
SEAL	
<b>DOCUMENT NOT CONSIDERED FINAL UNLESS ALL SIGNATURES COMPLETED</b>	
Prepared in the Office of: <b>AECOM</b>	

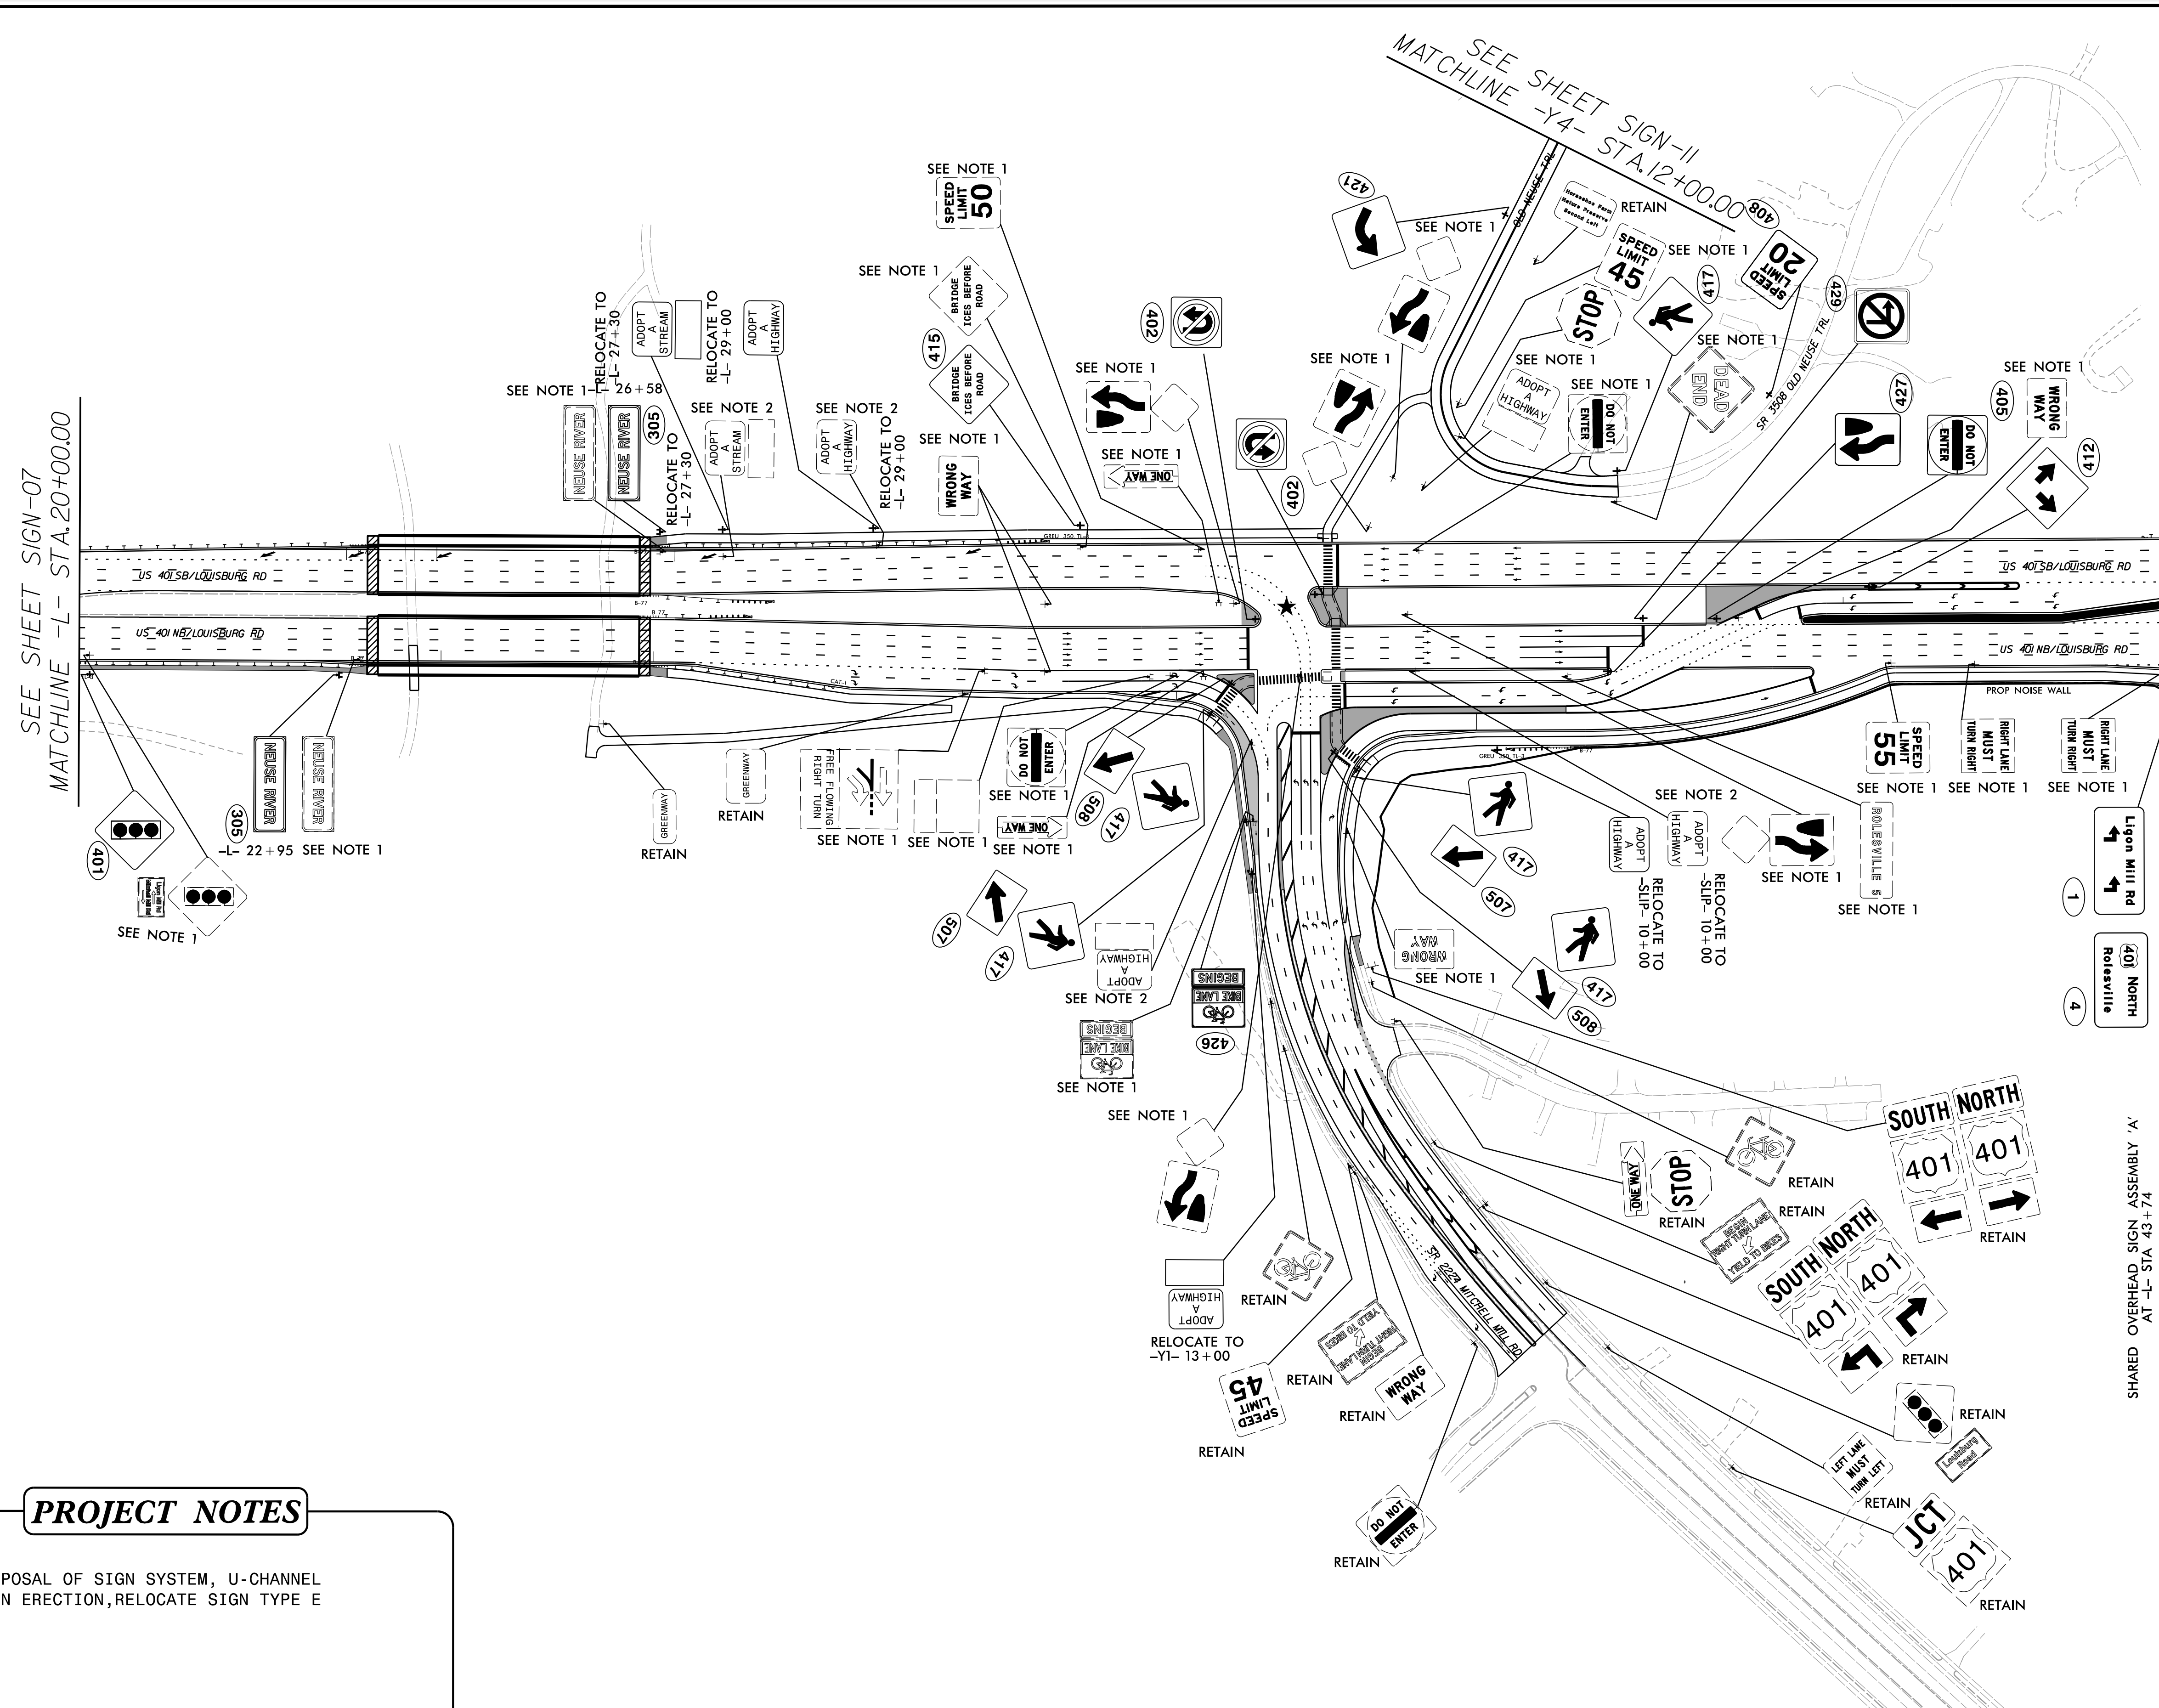

**PROJECT NOTES**

1. DISPOSAL OF SIGN SYSTEM, U-CHANNEL
2. SIGN ERECTION,RELOCATE SIGN TYPE E

**PROPOSED & EXISTING SIGNING**

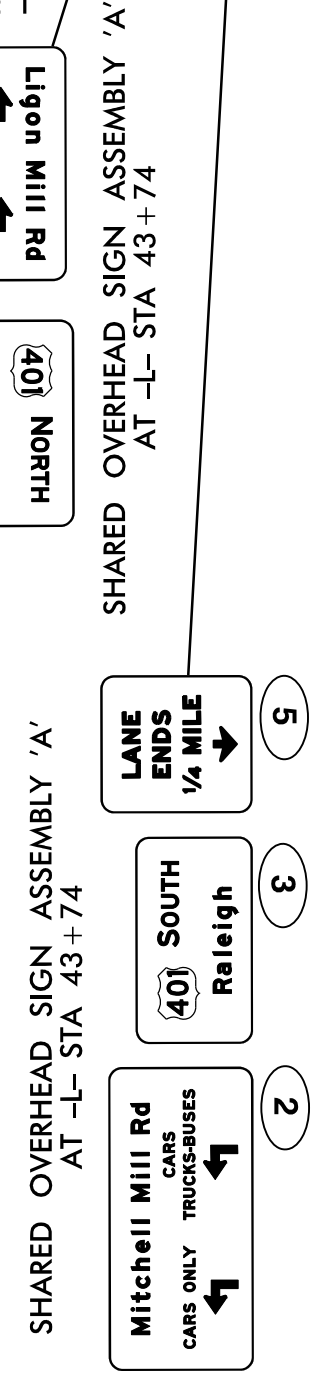

SEE SHEET SIGN-09  
MATCHLINE -L- STA. 45+00.00

SEE SHEET SIGN-07  
MATCHLINE -L- STA. 20+00.00