


NOTES:

1. ALL CABLE ATTACHMENT POINTS ARE 12 INCHES BELOW CHARTER, FRONT SIDE OF POLE, UNLESS OTHERWISE NOTED.
2. NOTIFY THE RALEIGH SIGNAL SYSTEM OFFICE, CHRIS JEFFERSON, AT (919) 996-4064, SEVEN (7) DAYS PRIOR TO BEGINNING WORK ON COMMUNICATIONS CABLE FOR SIGNAL COMMUNICATIONS. CUTOVER TO THE NEW FIBER SHALL NOT EXCEED 24 HOURS IN DURATION. (SEE "ICT"). NOTIFY THE RALEIGH ENGINEER AFTER ALL WORK IS PERFORMED. ALL WORK IS NOT COMPLETE UNTIL THE SIGNAL SYSTEM IS OPERATIONAL.
3. CONTRACTOR TO RECORD EXISTING SPLICE ARRANGEMENT FOR COMPARISON TO THE SUPPLIED SPLICE PLANS. IF DISCREPANCIES EXIST, CONTACT THE ENGINEER TO DETERMINE HOW TO PROCEED WITH RESPLICING. PROVIDE AS-BUILT PLANS TO THE ENGINEER IF FINAL SPLICE ARRANGMENT DIFFERS FROM THE SUPPLIED SPLICE PLANS.
4. INTERCEPT EXISTING CONDUIT, INSTALL NEW JUNCTION BOX, AND ROUTE NEW CONDUIT AND ETHERNET CABLE TO NEW CCTV.

1/24/2023 1:24:33 PM \*\*\*aecom-no-pw-dent1-ey-com-aecom-b21\_na\_2020\0\documents\60609754-U-5748\_L1\gon.MIT1\#300-CAD 615#910-CAD#70-NCDDT...TIP\*Traffi.c651.gpio1.s#dest.gm451.gpio1.s#2 - S1.gmol. Coml.Post. Let.-2022#U-5748\_sop\_pdn\_08\_POST.dgn

DOCUMENT NOT CONSIDERED FINAL UNLESS ALL SIGNATURES COMPLETED

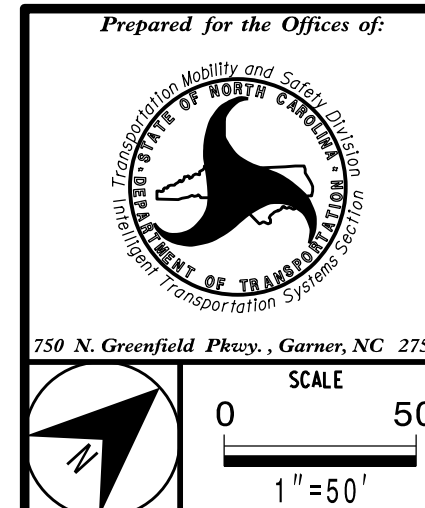

Prepared for the Offices of:		Post-Let Communication Cable Routing Plans Signal System - City of Raleigh	
Division 5 Wake County Raleigh		Division 5 Wake County Raleigh	
PLAN DATE: Jan 2023	REVIEWED BY: A. Ravipati	PREPARED BY: M.P. Cavanaugh	REVIEWED BY: H.M. Surti
REVISIONS	INIT.	DATE	

DocuSigned by:  
Hemang M. Surti 1/24/2023  
CADD Filename: