


NOTES:

1. ALL CABLE ATTACHMENT POINTS ARE 12 INCHES BELOW CHARTER, FRONT SIDE OF POLE, UNLESS OTHERWISE NOTED.
2. NOTIFY THE RALEIGH SIGNAL SYSTEM OFFICE, CHRIS JEFFERSON, AT (919) 996-4064, SEVEN (7) DAYS PRIOR TO BEGINNING WORK ON COMMUNICATIONS CABLE FOR SIGNAL COMMUNICATIONS. CUTOVER TO THE NEW FIBER SHALL NOT EXCEED 24 HOURS IN DURATION. (SEE "ICT"). NOTIFY THE RALEIGH ENGINEER AFTER ALL WORK IS PERFORMED. ALL WORK IS NOT COMPLETE UNTIL THE SIGNAL SYSTEM IS OPERATIONAL.
3. CONTRACTOR TO RECORD EXISTING SPLICE ARRANGEMENT FOR COMPARISON TO THE SUPPLIED SPLICE PLANS. IF DISCREPANCIES EXIST, CONTACT THE ENGINEER TO DETERMINE HOW TO PROCEED WITH RESPLICING. PROVIDE AS-BUILT PLANS TO THE ENGINEER IF FINAL SPLICE ARRANGMENT DIFFERS FROM THE SUPPLIED SPLICE PLANS.

1/24/2023 10:48:00 AM ***aecom-no-pw-dent1-ey-com-aecom.DS21.NA.2020\documents\60609754-U-5748 Ligon Mill\1\#00-CAD 015#910-CAD#70-NCDOT-TIP#Traff\c\651\gpo\is\0es\gm\651\gpo\is\42 - S\gno1 Coml\Post Let-2022\U-5748_sop_pdn_09_PDST.dgn
 T:\ndm

DOCUMENT NOT CONSIDERED FINAL UNLESS ALL SIGNATURES COMPLETED

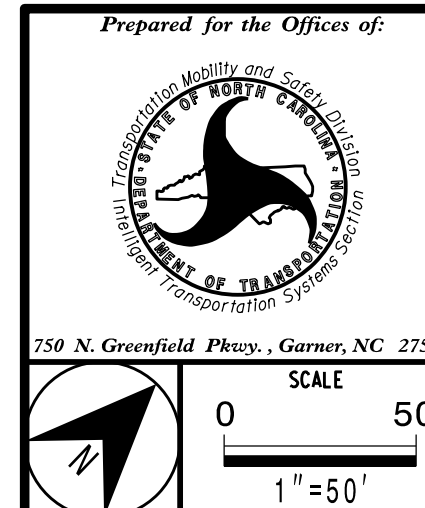

Prepared for the Offices of:			
North Carolina PROFESSIONAL ENGINEER SEAL 034481 HEMANG M. SURI			
Post-Let Communication Cable Routing Plans Signal System - City of Raleigh			
Division 5		Wake County	Raleigh
PLAN DATE:	Jan 2023	REVIEWED BY:	A. Ravipati
PREPARED BY:	M.P. Cavanaugh	REVIEWED BY:	H.M. Surti
REVISIONS	INIT.	DATE	

SEAL
 NORTH CAROLINA
 PROFESSIONAL ENGINEER
 SEAL
 034481
 HEMANG M. SURI
 1/24/2023
 CADD Filename: