


09/28/23

T.I.P. NO.	SHEET NO.
U-5748	UC-1

TIP PROJECT: U-5748

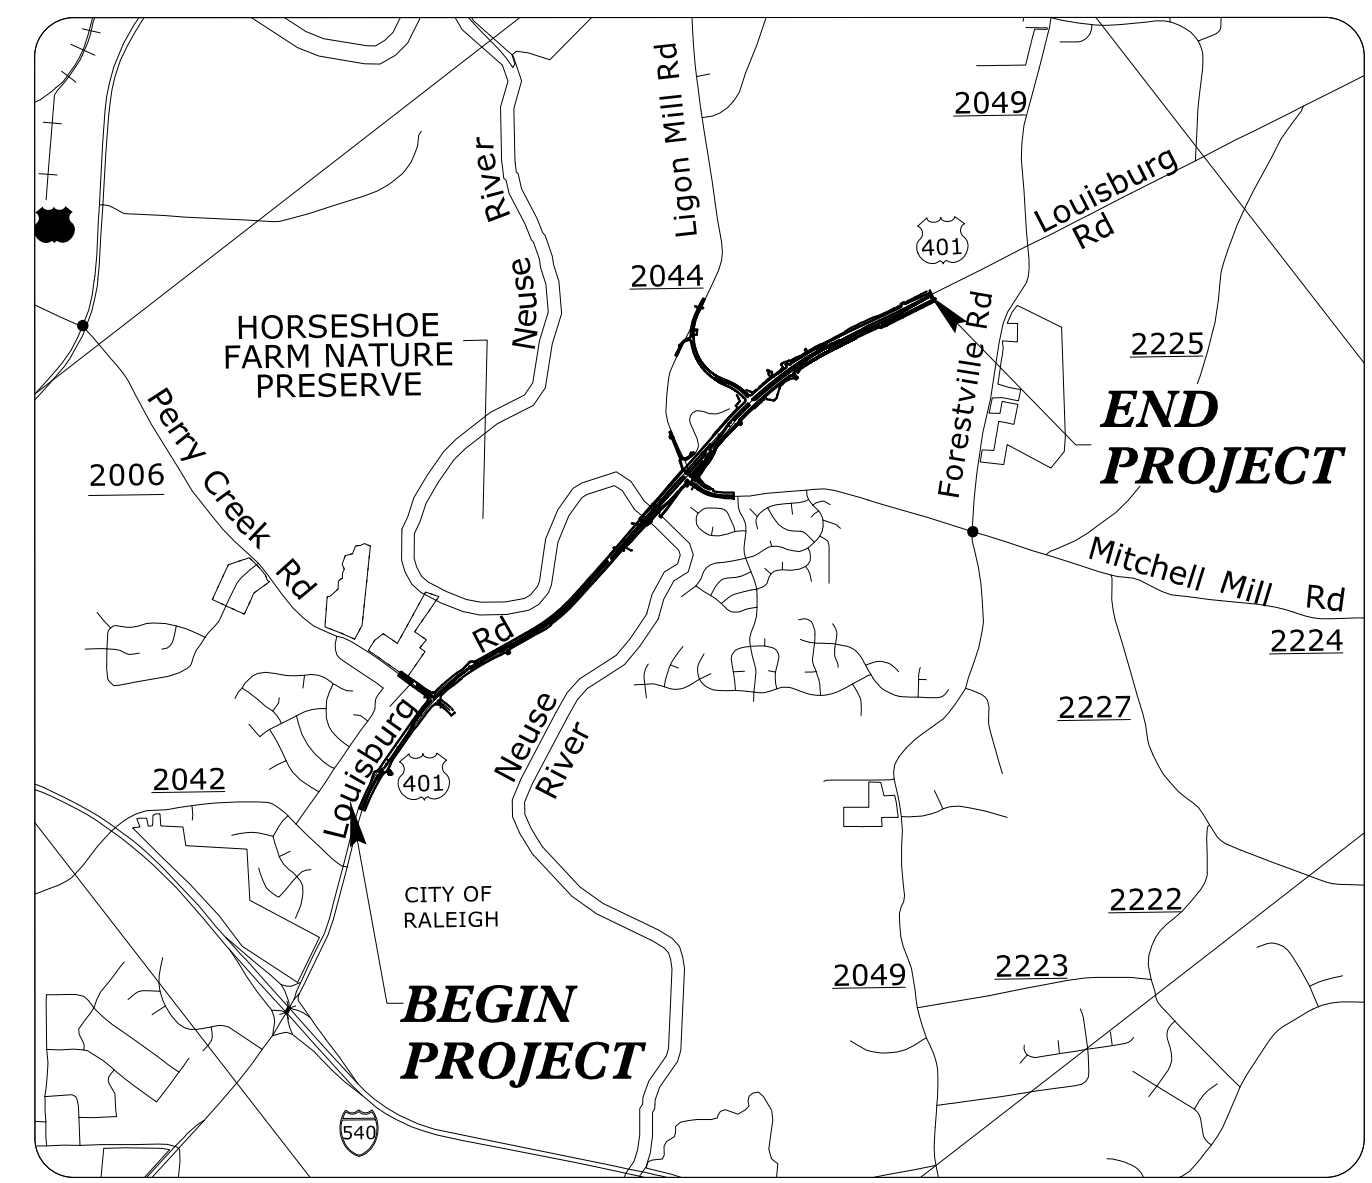

VICINITY MAP

STATE OF NORTH CAROLINA
DIVISION OF HIGHWAYS



UTILITIES CONSTRUCTION PLANS WAKE COUNTY

LOCATION: US 401 (LOUISBURG RD) AT SR 2044 (LIGON MILL RD) /
SR 2224 (MITCHELL MILL RD) AND SR 2006 (PERRY CREEK
ROAD) INTERSECTION IMPROVEMENTS

TYPE OF WORK: WATER AND SEWER RELOCATIONS

CITY OF RALEIGH - PLANS AUTHORIZED FOR CONSTRUCTION
Electronic Approval: This approval is being issued electronically.
This approval is valid only upon the signature of a City of Raleigh
Review Officer below. The City will retain a copy of the approved
plans. Any work authorized by this approval must proceed in
accordance with the plans kept on file with the City. This electronic
approval may not be edited once issued. Any modification to this
approval once issued will invalidate this approval.

City of Raleigh Development Approval _____
Raleigh Water Review Officer _____

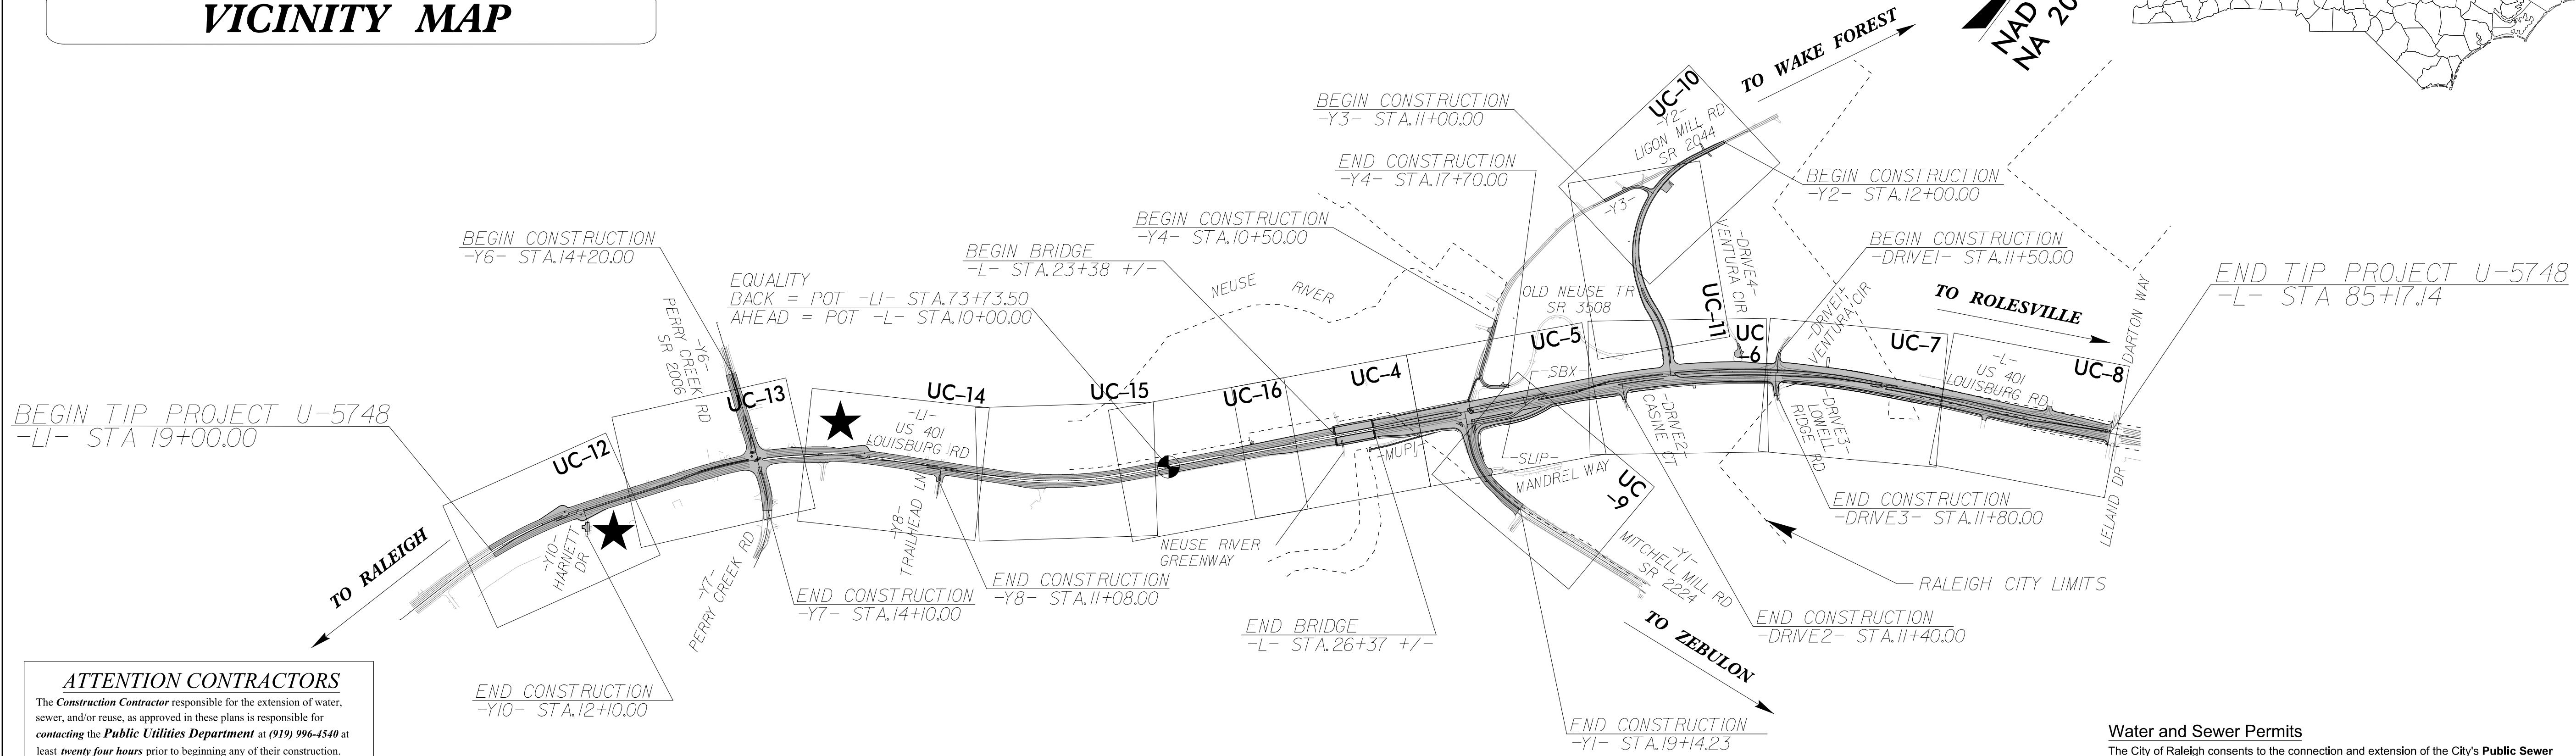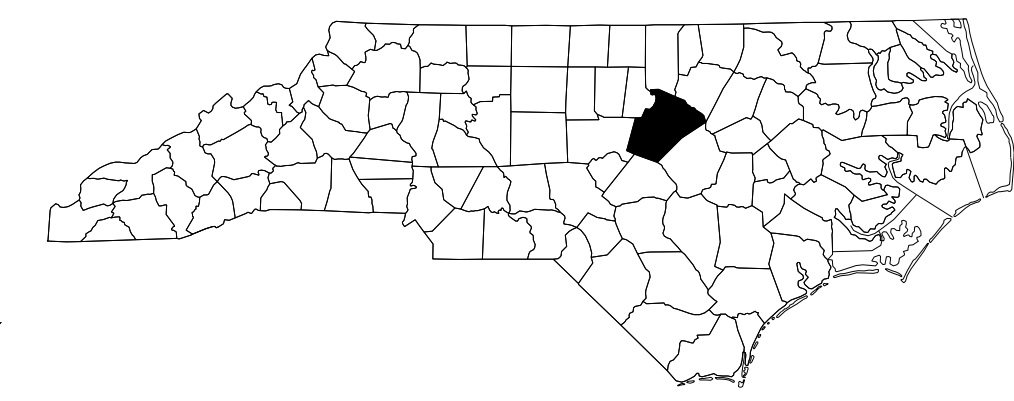

ATTENTION CONTRACTORS
The Construction Contractor responsible for the extension of water, sewer, and/or reuse, as approved in these plans is responsible for contacting the Public Utilities Department at (919) 996-4540 at least twenty four hours prior to beginning any of their construction.


Failure to notify both City Departments in advance of beginning construction, will result in the issuance of monetary fines, and require reinstallation of any water or sewer facilities not inspected as a result of this notification failure.

Failure to call for Inspection, Install a Downstream Plug, have Permitted Plans on the Jobsite, or any other Violation of City of Raleigh Standards will result in a Fine and Possible Exclusion from future work in the City of Raleigh.

Water and Sewer Permits
The City of Raleigh consents to the connection and extension of the City's Public Sewer System as shown on this plan. The material and Construction methods used for this project shall conform to the standards and specifications of the City's Public Utilities Handbook.
City of Raleigh Public Utilities Department Permit # S-5186

The City of Raleigh consents to the connection and extension of the City's Public Water System as shown on this plan. The material and Construction methods used for this project shall conform to the standards and specifications of the City's Public Utilities Handbook.
City of Raleigh Public Utilities Department Permit # W-4013

DOCUMENT NOT CONSIDERED FINAL
UNTIL ALL SIGNATURES ARE COMPLETED

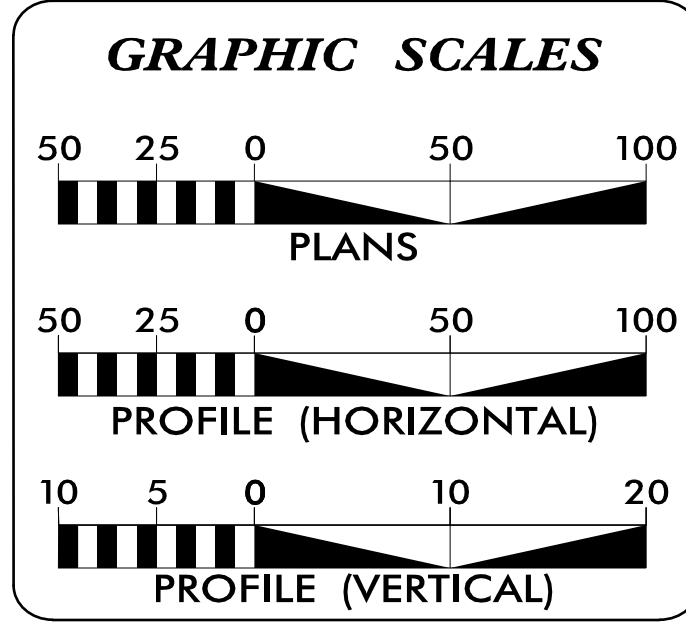

INDEX OF SHEETS

SHEET NO.:	DESCRIPTION:
UC-1	TITLE SHEET
UC-2	UTILITY SYMBOLOGY
UC-3	NOTES
UC-3A THRU UC-3B	DETAILS
UC-4 THRU UC-16	UTILITY CONSTRUCTION SHEETS
UC-17 THRU UC-18	PROFILE SHEETS

WATER AND SEWER OWNERS ON PROJECT

(A) WATER: CITY OF RALEIGH
(B) SANITARY SEWER: CITY OF RALEIGH

PREPARED IN THE OFFICE OF
AECOM
AECOM TECHNICAL SERVICES OF NORTH CAROLINA, INC.
5438 WADE PARK BLVD, SUITE 200, RALEIGH, NC 27607
919-461-1100
F - 0342

Joseph Turner, PE UTILITY PROJECT MANAGER
Gary Swinson PROJECT UTILITY COORDINATOR

SEAL
2/24/2023
NORTH CAROLINA PROFESSIONAL SEAL 040486
JOSEPH C. TURNER
448F36172FE427

DIVISION OF HIGHWAYS UTILITIES UNIT
1555 MAIL SERVICES CENTER
RALEIGH, NC 27699-1555
PHONE (919) 707-6690
FAX (919) 250-4151

Amy York UTILITIES REGIONAL ENGINEER
Ali Kochecki, PE UTILITIES ENGINEER
Dayton Martin UTILITIES AREA COORDINATOR
Tanga Sampson UTILITIES COORDINATOR

2:18:44 PM
C:\pwworking\aecom\ds21.nc_2020\dms38415\U5748_uc_1.sh.dgn
SwinsonG