



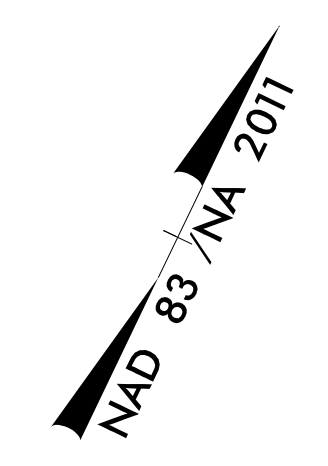

AECOM TECHNICAL SERVICES OF NORTH CAROLINA, INC.
5438 WADE PARK BLVD, SUITE 200, RALEIGH, NC 27607
919-461-1100
F-0342

DOCUMENT NOT CONSIDERED FINAL
UNLESS ALL SIGNATURES COMPLETED


PROJECT REFERENCE NO.	SHEET NO.
U-5748	UC-8
DESIGNED BY:	2/24/2023
DRAWN BY:	
CHECKED BY:	
APPROVED BY:	
REVISED:	
NORTH CAROLINA DEPARTMENT OF TRANSPORTATION	
UTILITIES ENGINEERING SEC. PHONE: (919) 707-6690 FAX: (919) 250-4151	

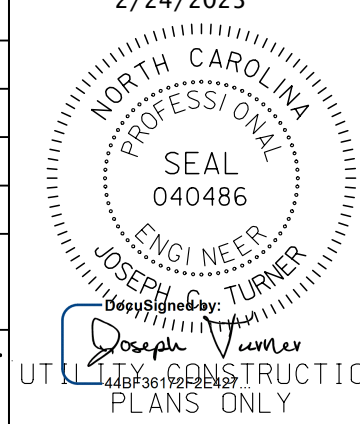

UTILITY CONSTRUCTION

CITY OF RALEIGH - PLANS AUTHORIZED FOR CONSTRUCTION
Electronic Approval: This approval is being issued electronically.
This approval is valid only upon the signature of a City of Raleigh Review Officer below. The City will retain a copy of the approved plans. Any work authorized by this approval must proceed in accordance with the plans kept on file with the City. This electronic approval may not be edited once issued. Any modification to this approval once issued will invalidate this approval.

City of Raleigh Development Approval _____
Raleigh Water Review Officer _____

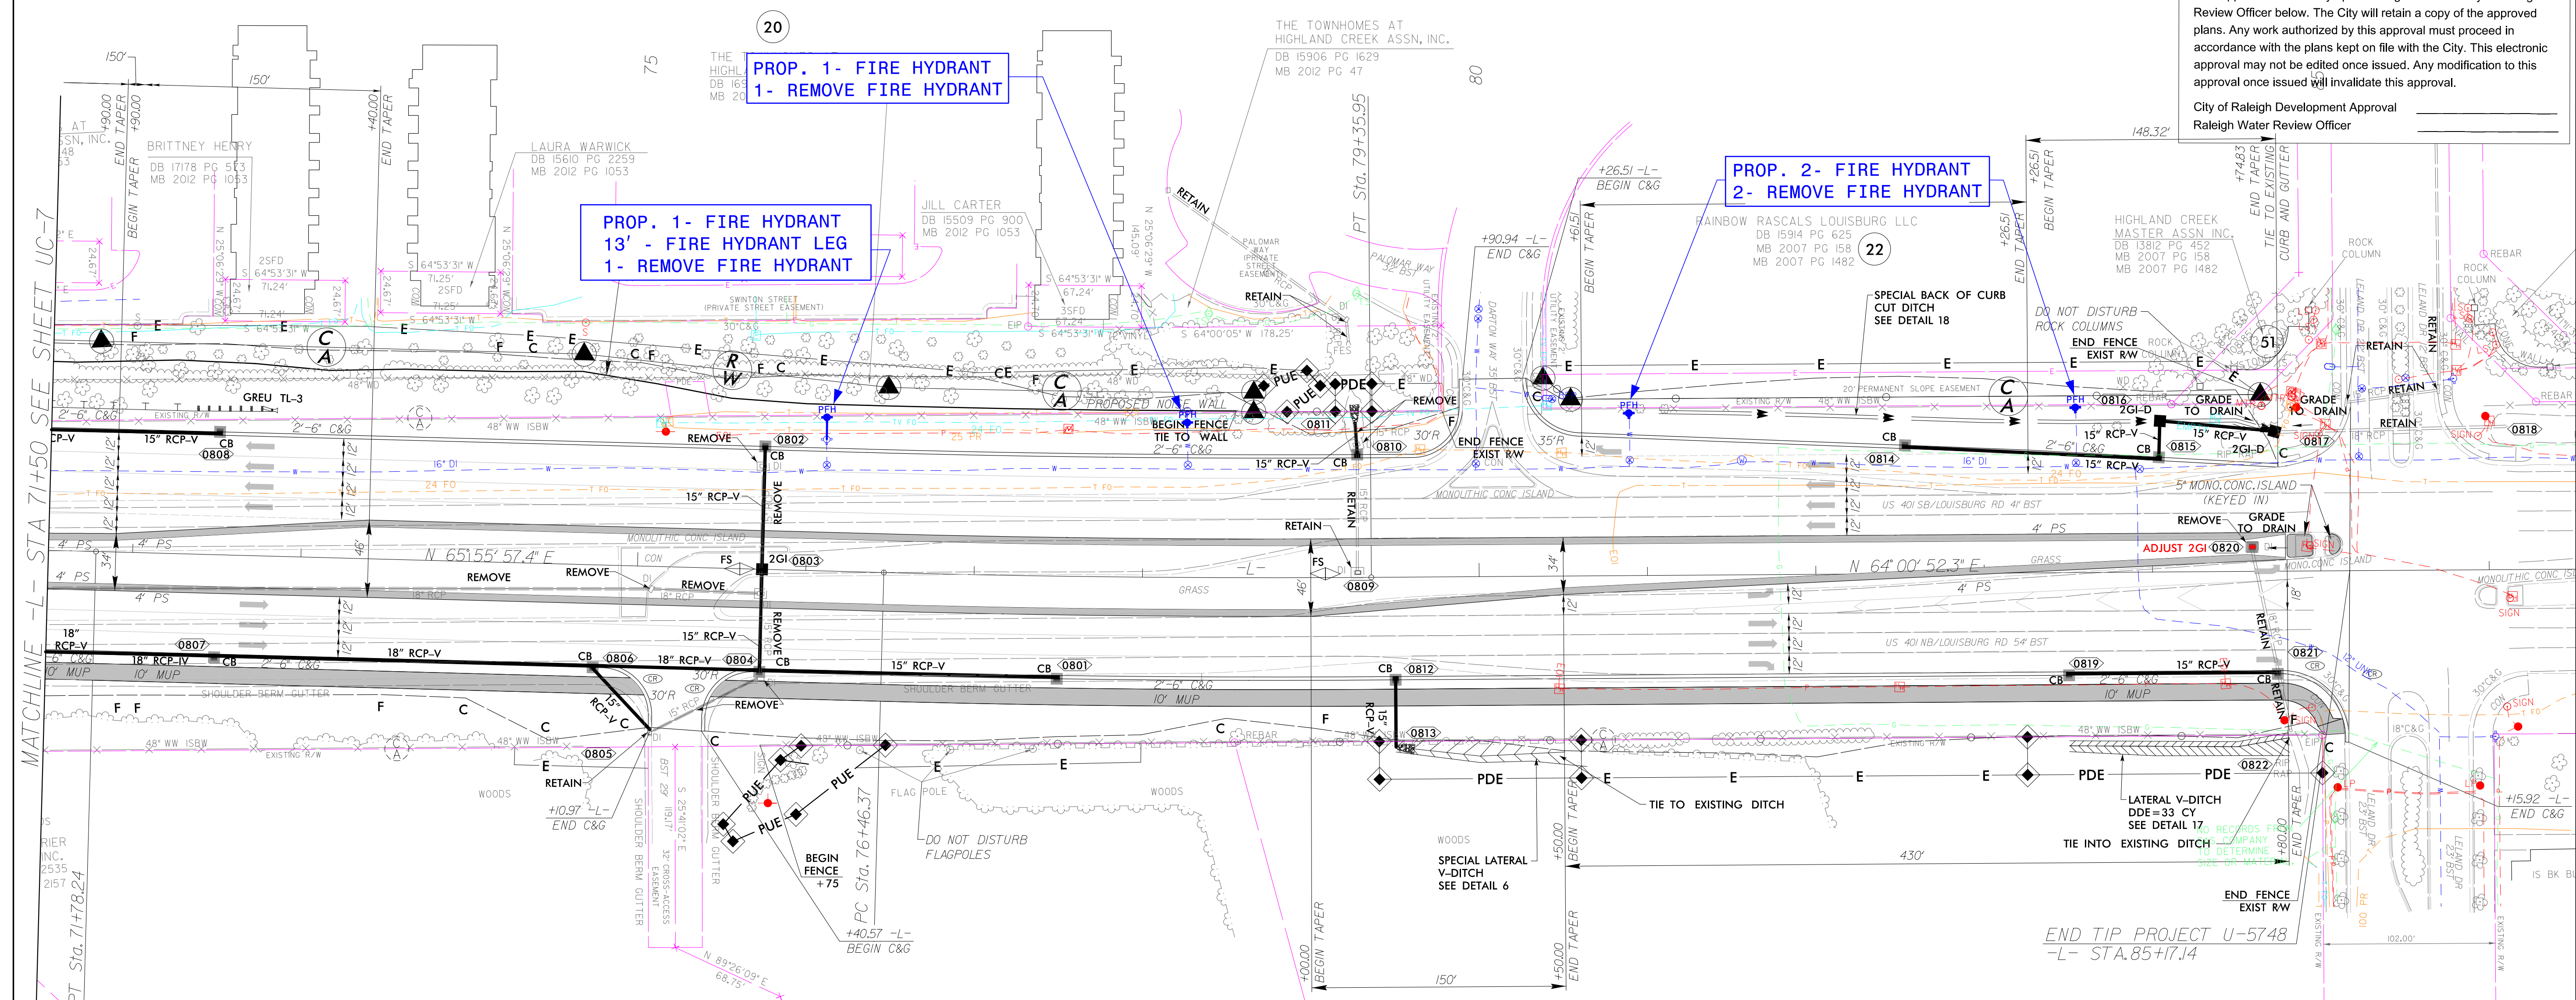

0801	TOP= 328.7 INV= 325.7	0807	TOP= 313.7 INV= 310.5
0802	TOP= 324.6 INV= 321.6	0808	TOP= 313.2 INV= 310.2
0803	TOP= 322.2 INV= 319.5	0809	TOP= 328.7 INV= 325.8
0804	TOP= 325.0 INV= 318.9		
0805	TOP= 323.9 INV= 321.2		
0806	TOP= 322.2 INV= 318.4		

0810	TOP= 331.1 INV= 325.2	0816	TOP= 329.0 INV= 327.1
0811	INV= 324.9	0817	TOP= 328.4 INV= 326.3
0812	TOP= 331.5 INV= 328.5	0819	TOP= 330.9 INV= 327.9
0813	INV= 327.2	0820	TOP= 329.6 INV= 324.6
0814	TOP= 331.2 INV= 328.2	0821	TOP= 330.0 INV= 323.7
0815	TOP= 330.3 INV= 327.3		

Public Sewer Collection / Extension System

The City of Raleigh consents to the connection and extension of the City's public sewer system as shown on this plan. The material and Construction methods used for this project shall conform to the standards and specifications of the City's Public Utilities Handbook.

City of Raleigh
Public Utilities Department Permit # _____

Authorization to Construct _____

Date _____

Public Water Distribution / Extension System

The City of Raleigh consents to the connection and extension of the City's public water system as shown on this plan. The material and Construction methods used for this project shall conform to the standards and specifications of the City's Public Utilities Handbook.

City of Raleigh
Public Utilities Department Permit # _____

Authorization to Construct _____

Date _____

DATE: 2/24/2023
TIME: 4:08:59 PM
DGN: c:\pwworking\aecom\jstn\ra_2020\ms384\U5748_uc_pst08.dgn