


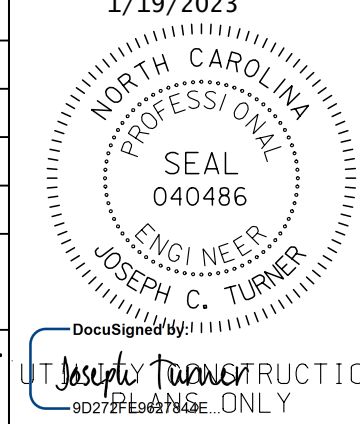

AECOM TECHNICAL SERVICES OF NORTH CAROLINA, INC.
5438 WADE PARK BLVD, SUITE 200, RALEIGH, NC 27607
919-461-1100
F-0342

DOCUMENT NOT CONSIDERED FINAL
UNLESS ALL SIGNATURES COMPLETED

| | |
|--|-----------|
| PROJECT REFERENCE NO. | SHEET NO. |
| U-5748 | UC-10 |
| DESIGNED BY: | 1/19/2023 |
| DRAWN BY: | |
| CHECKED BY: | |
| APPROVED BY: | |
| REVISED: | |
| NORTH CAROLINA DEPARTMENT OF TRANSPORTATION | |
| UTILITIES ENGINEERING SEC. PHONE: (919) 707-6690 FAX: (919) 250-4151 | |




UTILITY CONSTRUCTION

- 1001 INV = 260.0
- 1002 INV = 259.7
- 1005 INV = 257.1
- 1006 INV = 256.5

NAD 83 / NA 2011

NO APPARENT WATER OR SEWER CONFLICTS IDENTIFIED ON THIS SHEET

MODIFY FILL SLOPE TO KEEP HW AT 1001 FROM BEING AN IMPEDIMENT TO A VEHICLE THAT MAY RUN OFF THE ROAD.

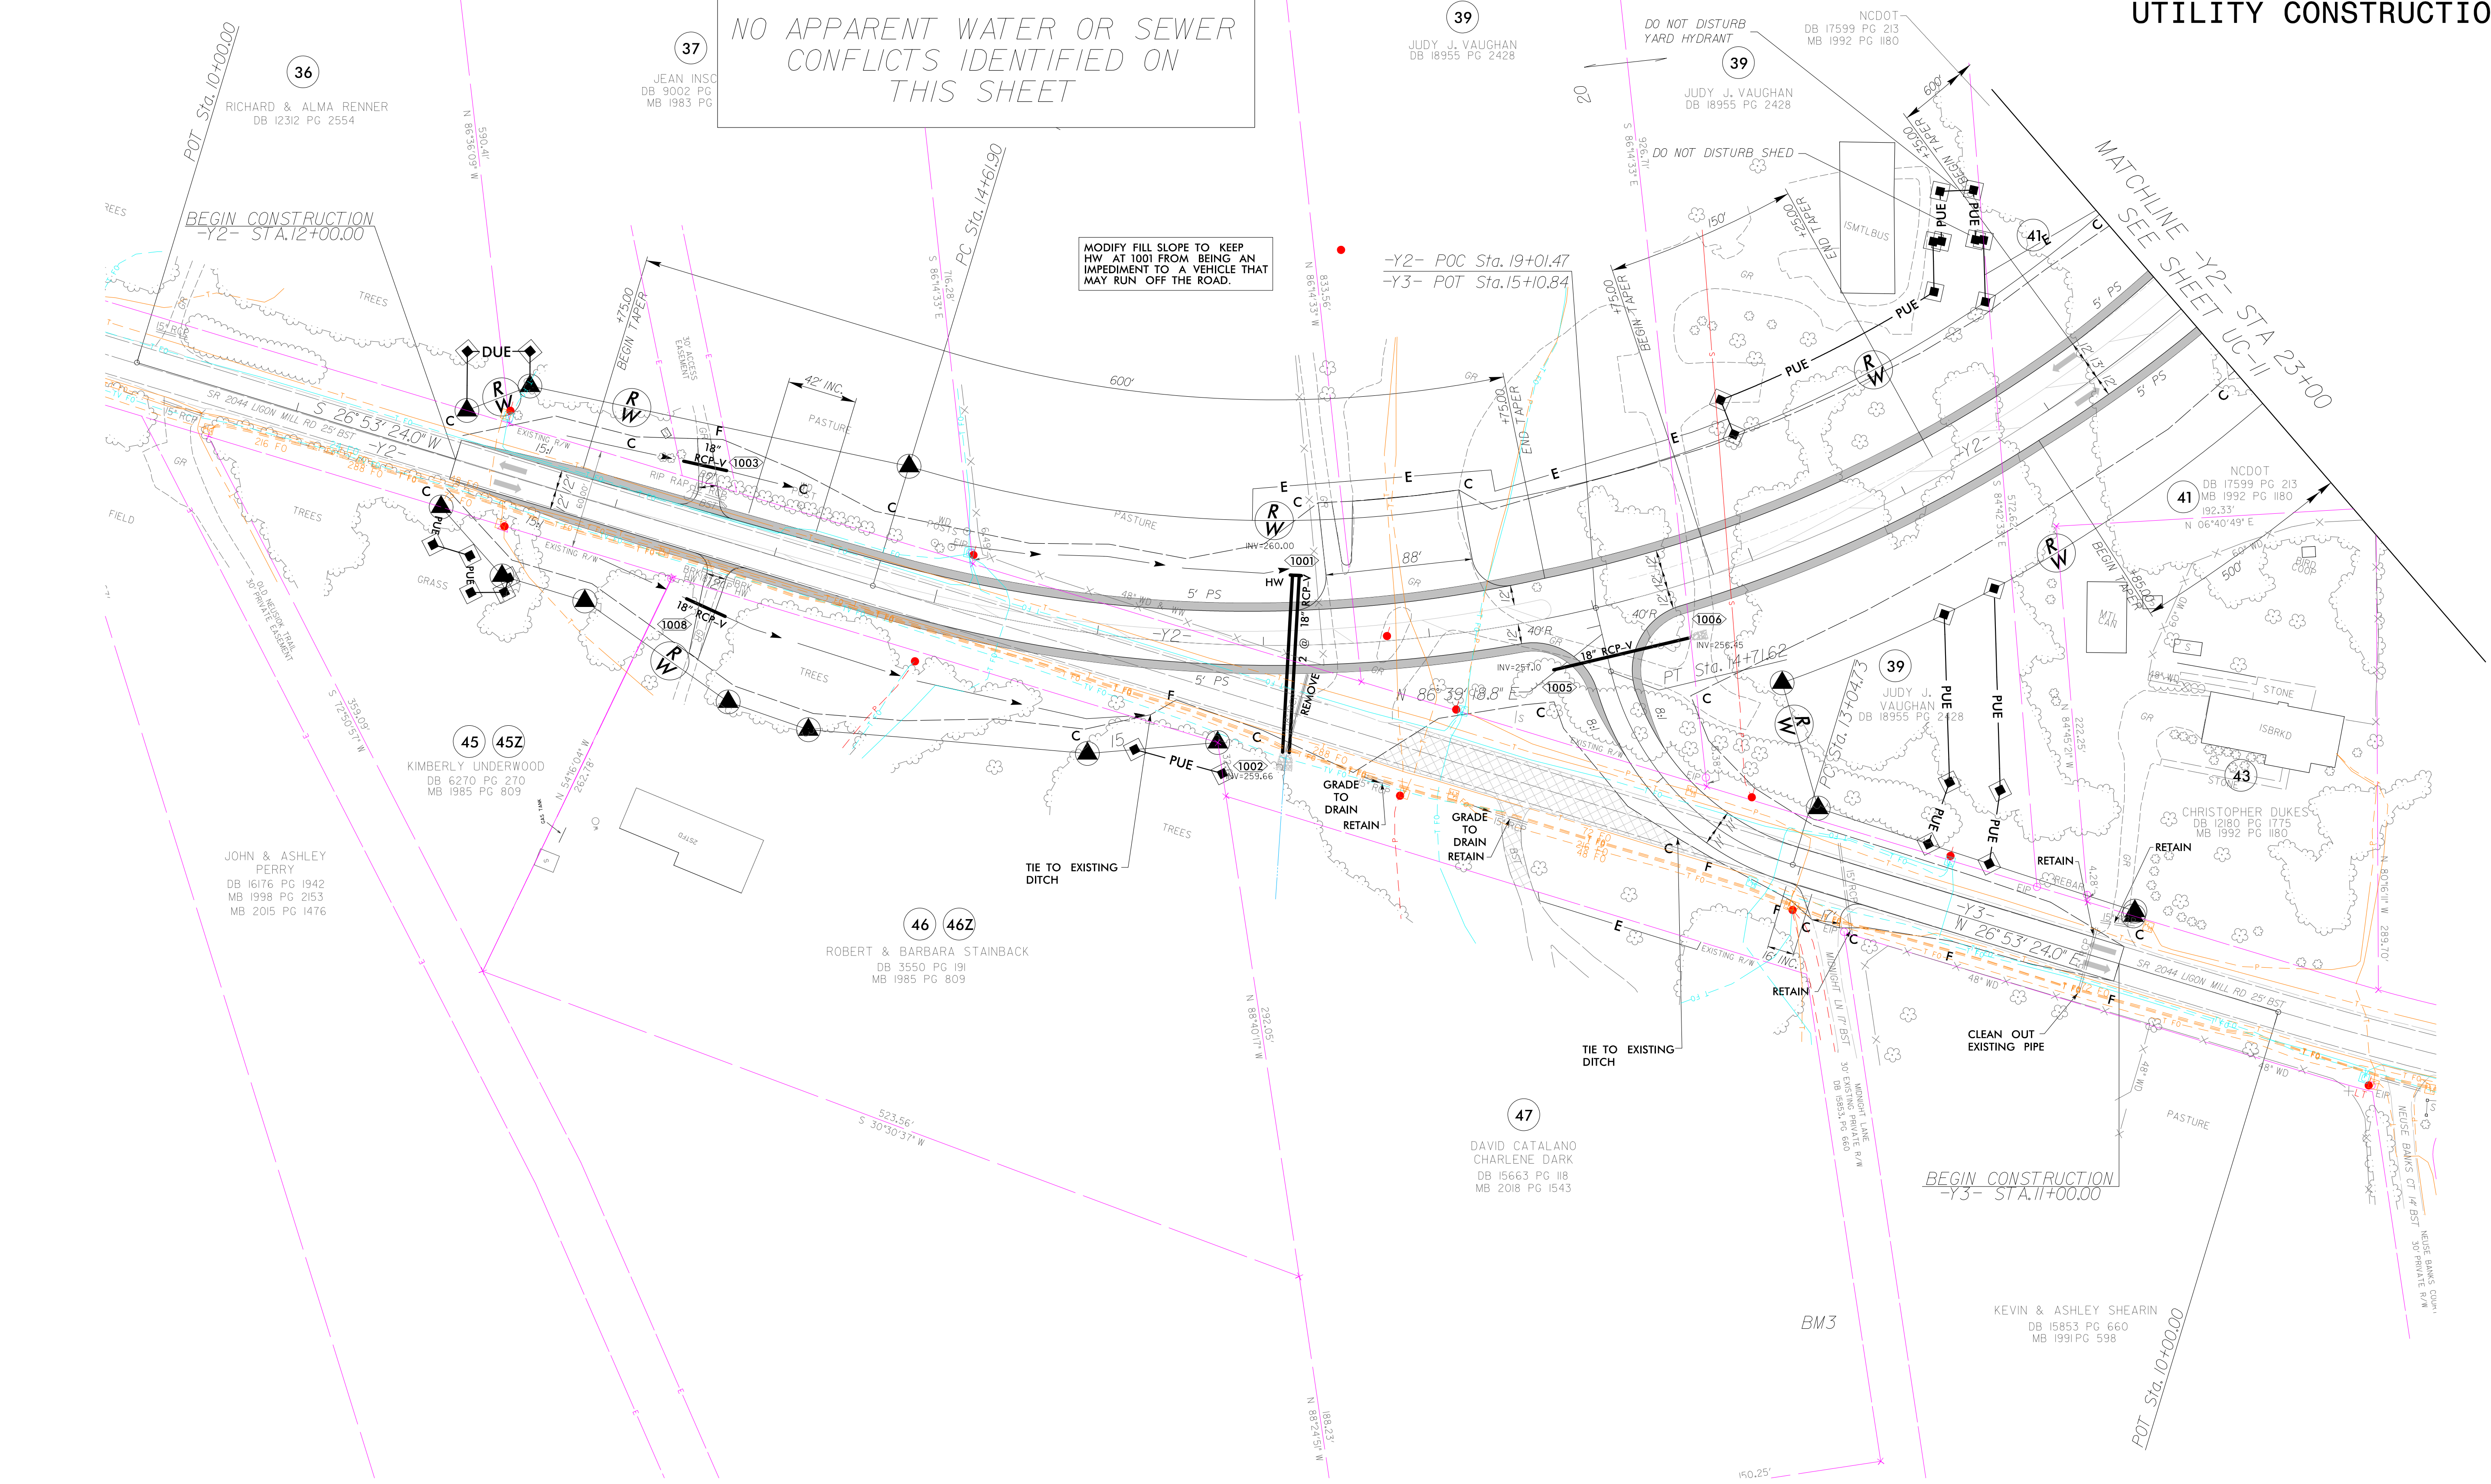

DATE: 1/12/2023
TIME: 10:24:48 AM
DGN: c:\pwworking\aecom\dsel_no_2020\dms\8415\5748_uc_astm02.dgn