

Prepared in the Office of:



AECOM TECHNICAL SERVICES OF NORTH CAROLINA, INC.
5438 WADE PARK BLVD, SUITE 200, RALEIGH, NC 27607
919-461-1100
F - 0342

DOCUMENT NOT CONSIDERED FINAL
UNLESS ALL SIGNATURES COMPLETED

PROJECT REFERENCE NO. SHEET NO.

U-5748

UC-11

DESIGNED BY:

1/19/2023


DRAWN BY:

CHECKED BY:

APPROVED BY:

REVISED:

NORTH CAROLINA
DEPARTMENT OF
TRANSPORTATION

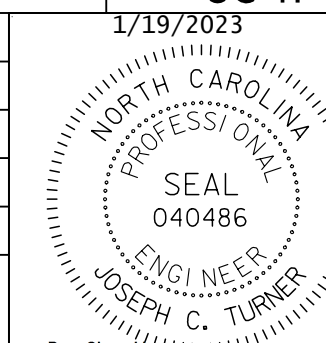


UTILITIES ENGINEERING SEC.
PHONE: (919) 707-6690
FAX: (919) 250-4151

UTILITY CONSTRUCTION

NO APPARENT WATER OR SEWER
CONFLICTS IDENTIFIED ON
THIS SHEET

- 1101 TOP=242.8 INV=240.9
- 1102 INV=230.0
- 1103 TOP=246.2 INV=234.4
- 1104 INV=228.0
- 1105 INV=228.1
- 1106 INV=224.0
- 1107 TOP=246.0 INV=242.9
- 1108 TOP=245.6 INV=242.2
- 1109 INV=241.5
- 1110 TOP=246.6 INV=243.4
- 1111 TOP=246.8 INV=243.2
- 1112 TOP=247.9 INV=242.5

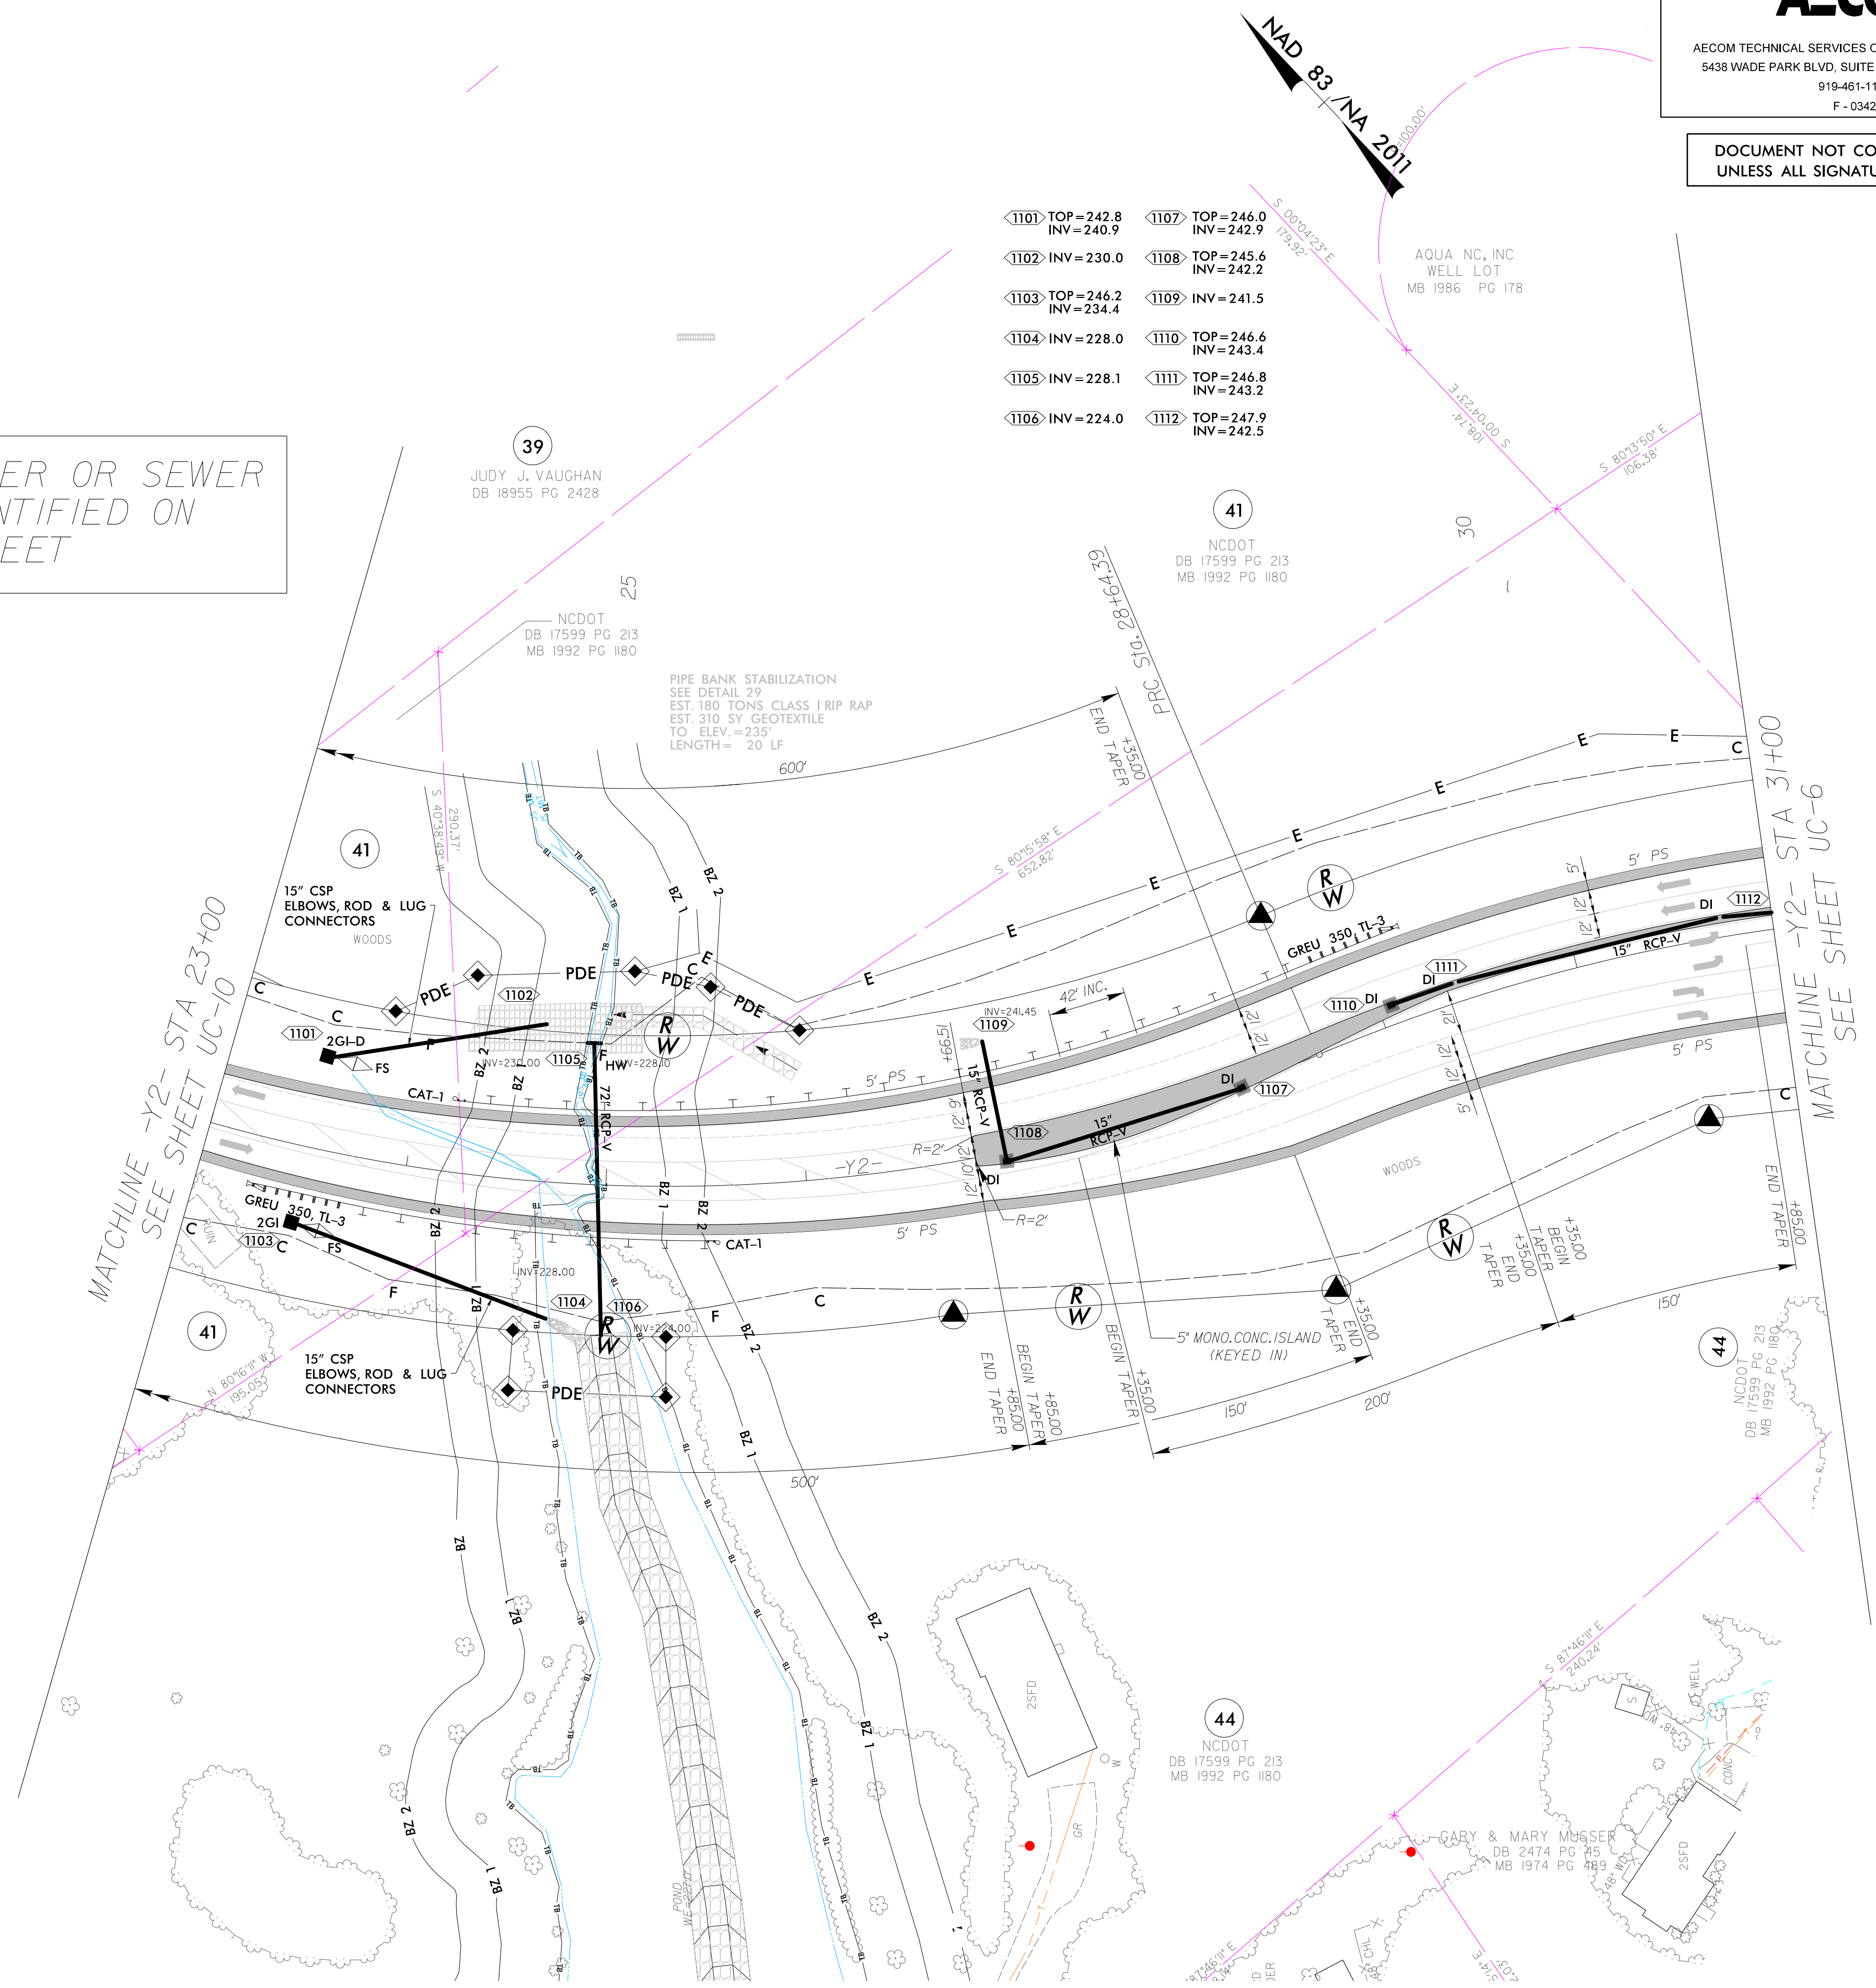

DATE: 1/12/2023
TIME: 10:51:3 AM
DGN: c:\pwworking\aecom\jset\nc_2020\ms384\5748_uc_11.dgn