




AECOM TECHNICAL SERVICES OF NORTH CAROLINA, INC.
5438 WADE PARK BLVD, SUITE 200, RALEIGH, NC 27607
919-461-1100
F-0342

PROJECT REFERENCE NO.	U-5748	SHEET NO.	UC-12
DESIGNED BY:		DATE:	1/19/2023
DRAWN BY:			
CHECKED BY:			
APPROVED BY:			
REVISED:			
NORTH CAROLINA DEPARTMENT OF TRANSPORTATION		SEAL 040486	
UTILITIES ENGINEERING SEC. PHONE: (919) 707-6690 FAX: (919) 250-4151		JOSEPH C. TURNER	

DOCUMENT NOT CONSIDERED FINAL
UNLESS ALL SIGNATURES COMPLETED

UTILITY CONSTRUCTION

NO APPARENT WATER OR SEWER
CONFLICTS IDENTIFIED ON
THIS SHEET

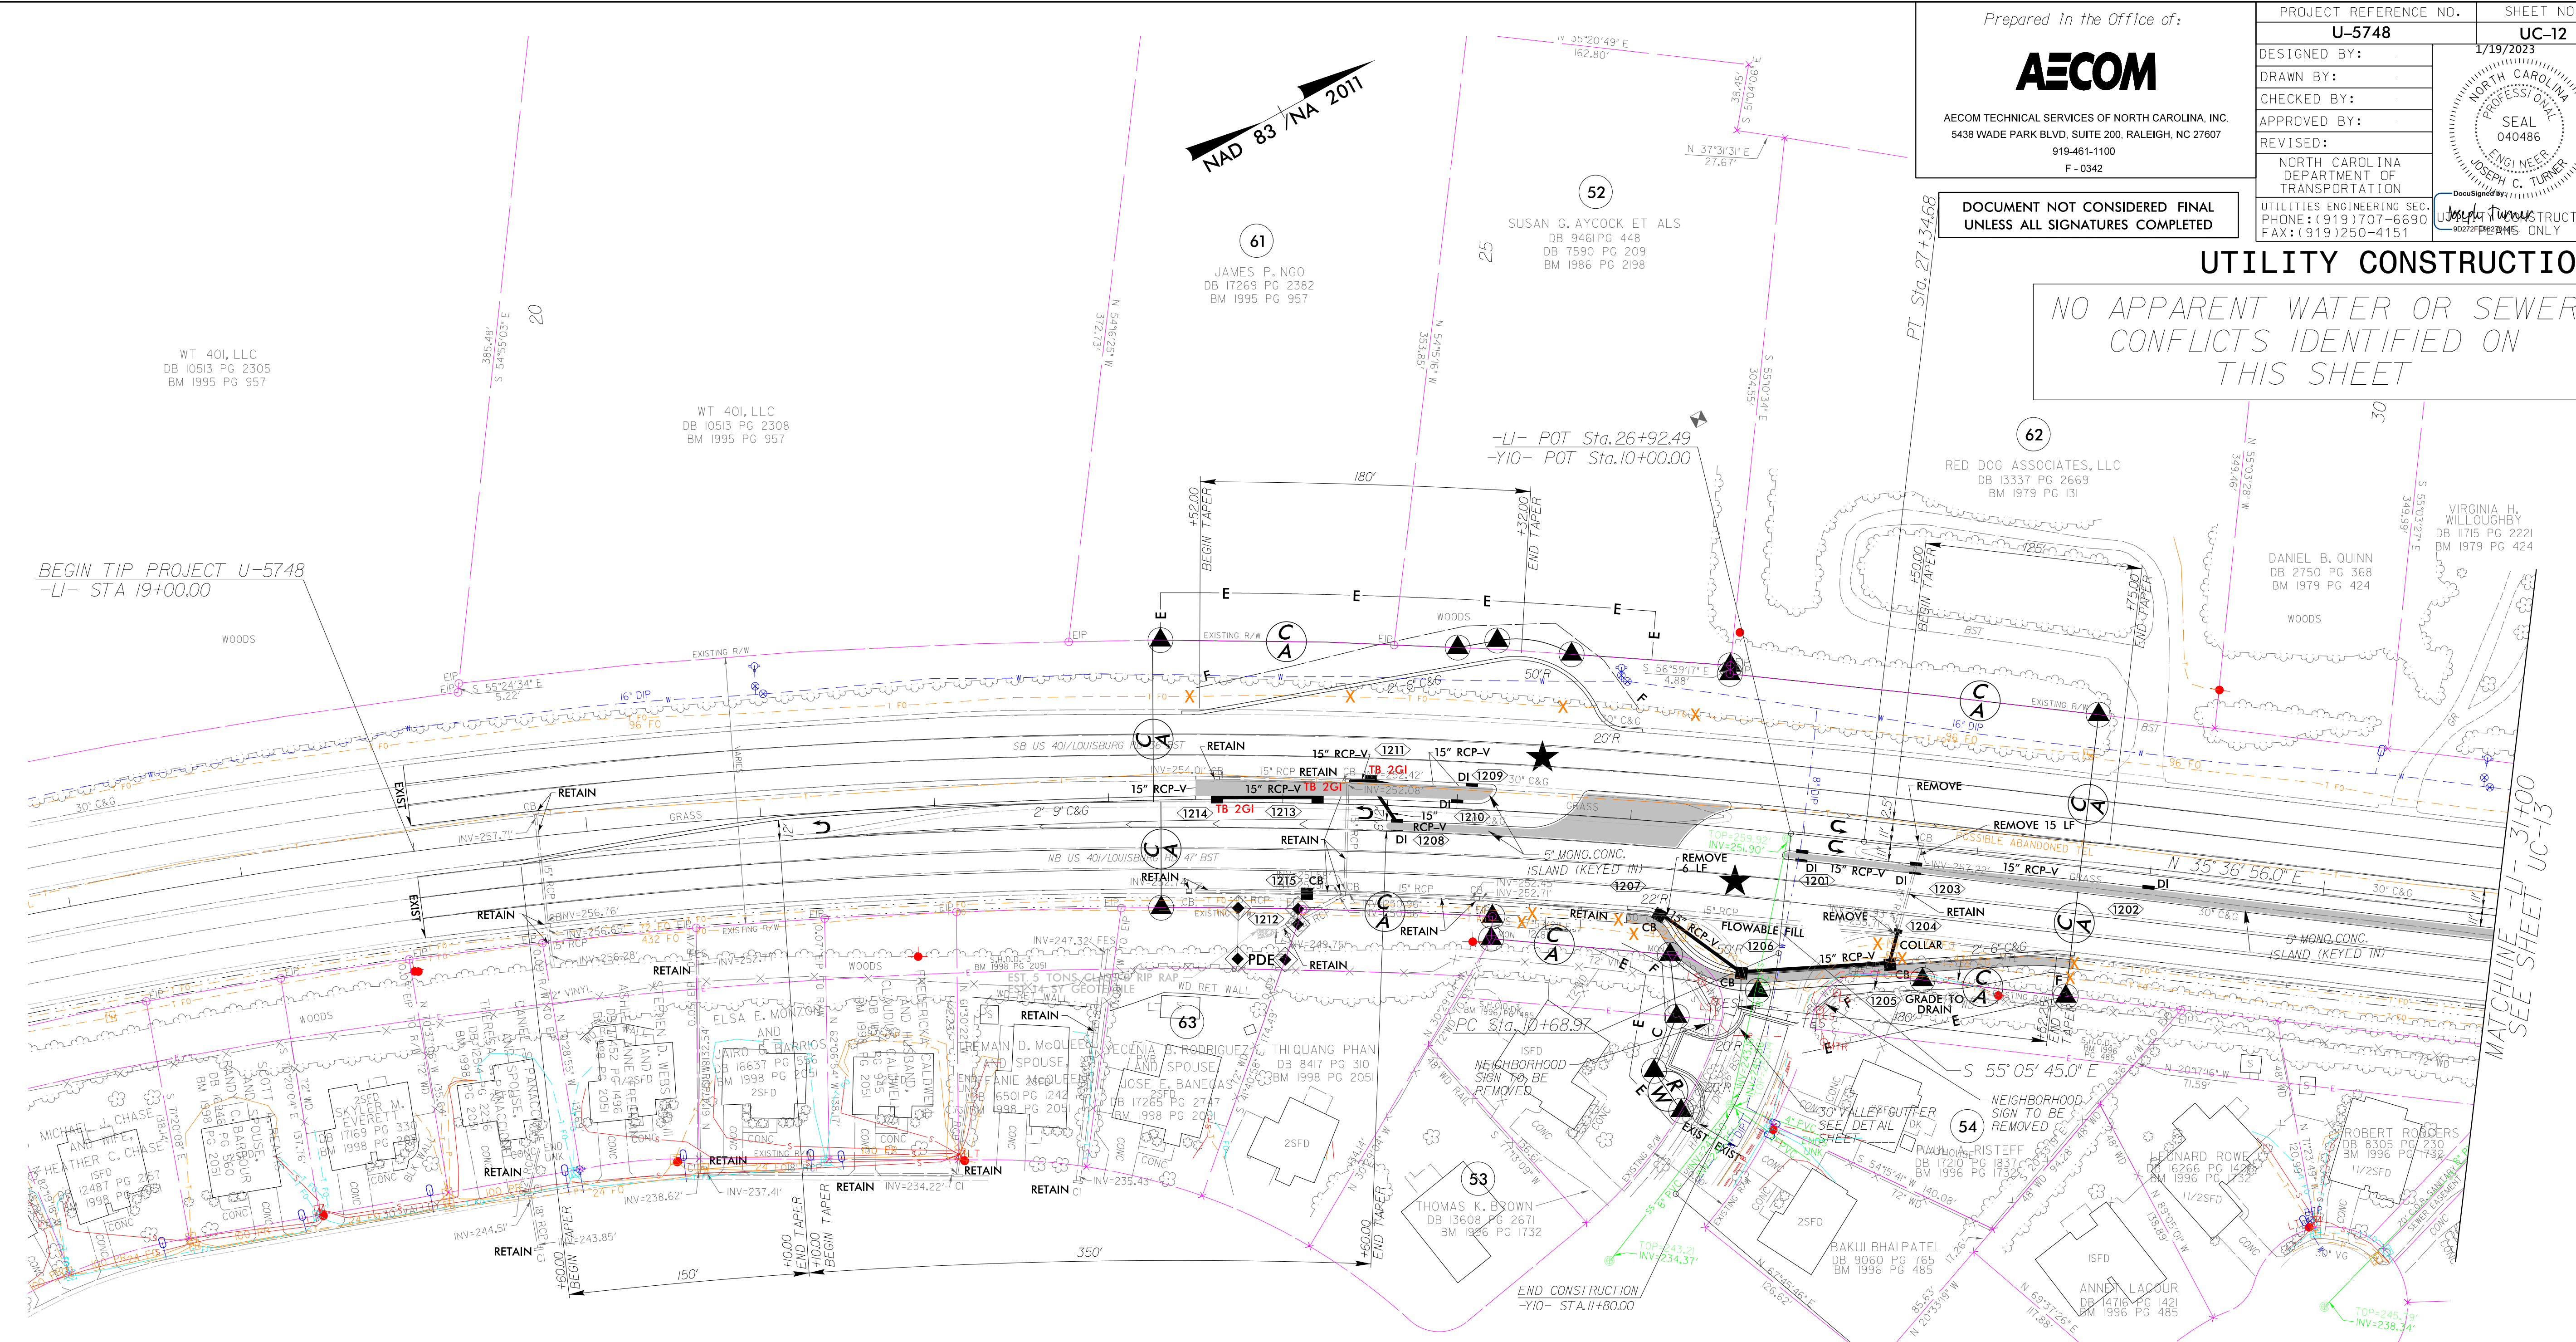

BEGIN TIP PROJECT U-5748
-LI- STA 19+00.00

-LI- POT Sta. 26+92.49
-Y10- POT Sta. 10+00.00

END CONSTRUCTION
-Y10- STA. 11+80.00

MATCHLINE - 31+00
SEE SHEET UC-13

★ PROPOSED SIGNAL