





AECOM TECHNICAL SERVICES OF NORTH CAROLINA, INC.  
5438 WADE PARK BLVD, SUITE 200, RALEIGH, NC 27607  
919-461-1100  
F-0342

PROJECT REFERENCE NO.	SHEET NO.
U-5748	UC-13
DESIGNED BY:	1/19/2023
DRAWN BY:	
CHECKED BY:	
APPROVED BY:	
REVISED:	
NORTH CAROLINA DEPARTMENT OF TRANSPORTATION SEAL 040486 ENGR. NEE JOSEPH C. TURNER	
UTILITIES ENGINEERING SEC. PHONE: (919) 707-6690 FAX: (919) 250-4151	

NO APPARENT WATER OR SEWER CONFLICTS IDENTIFIED ON THIS SHEET

DOCUMENT NOT CONSIDERED FINAL UNLESS ALL SIGNATURES COMPLETED

# UTILITY CONSTRUCTION

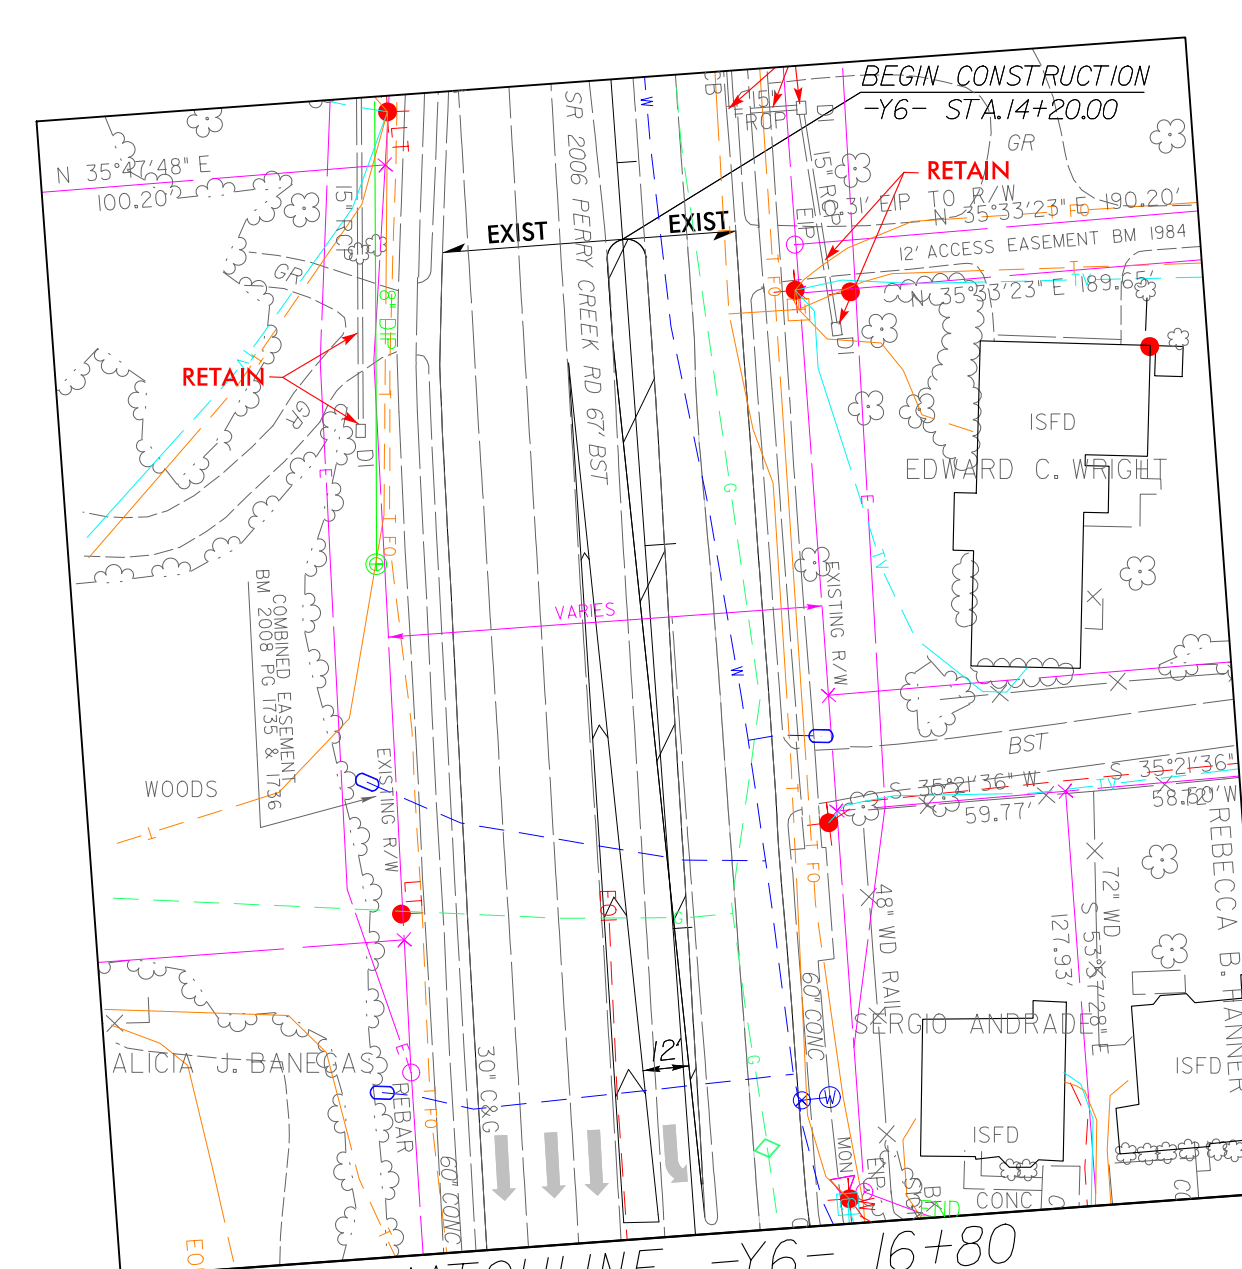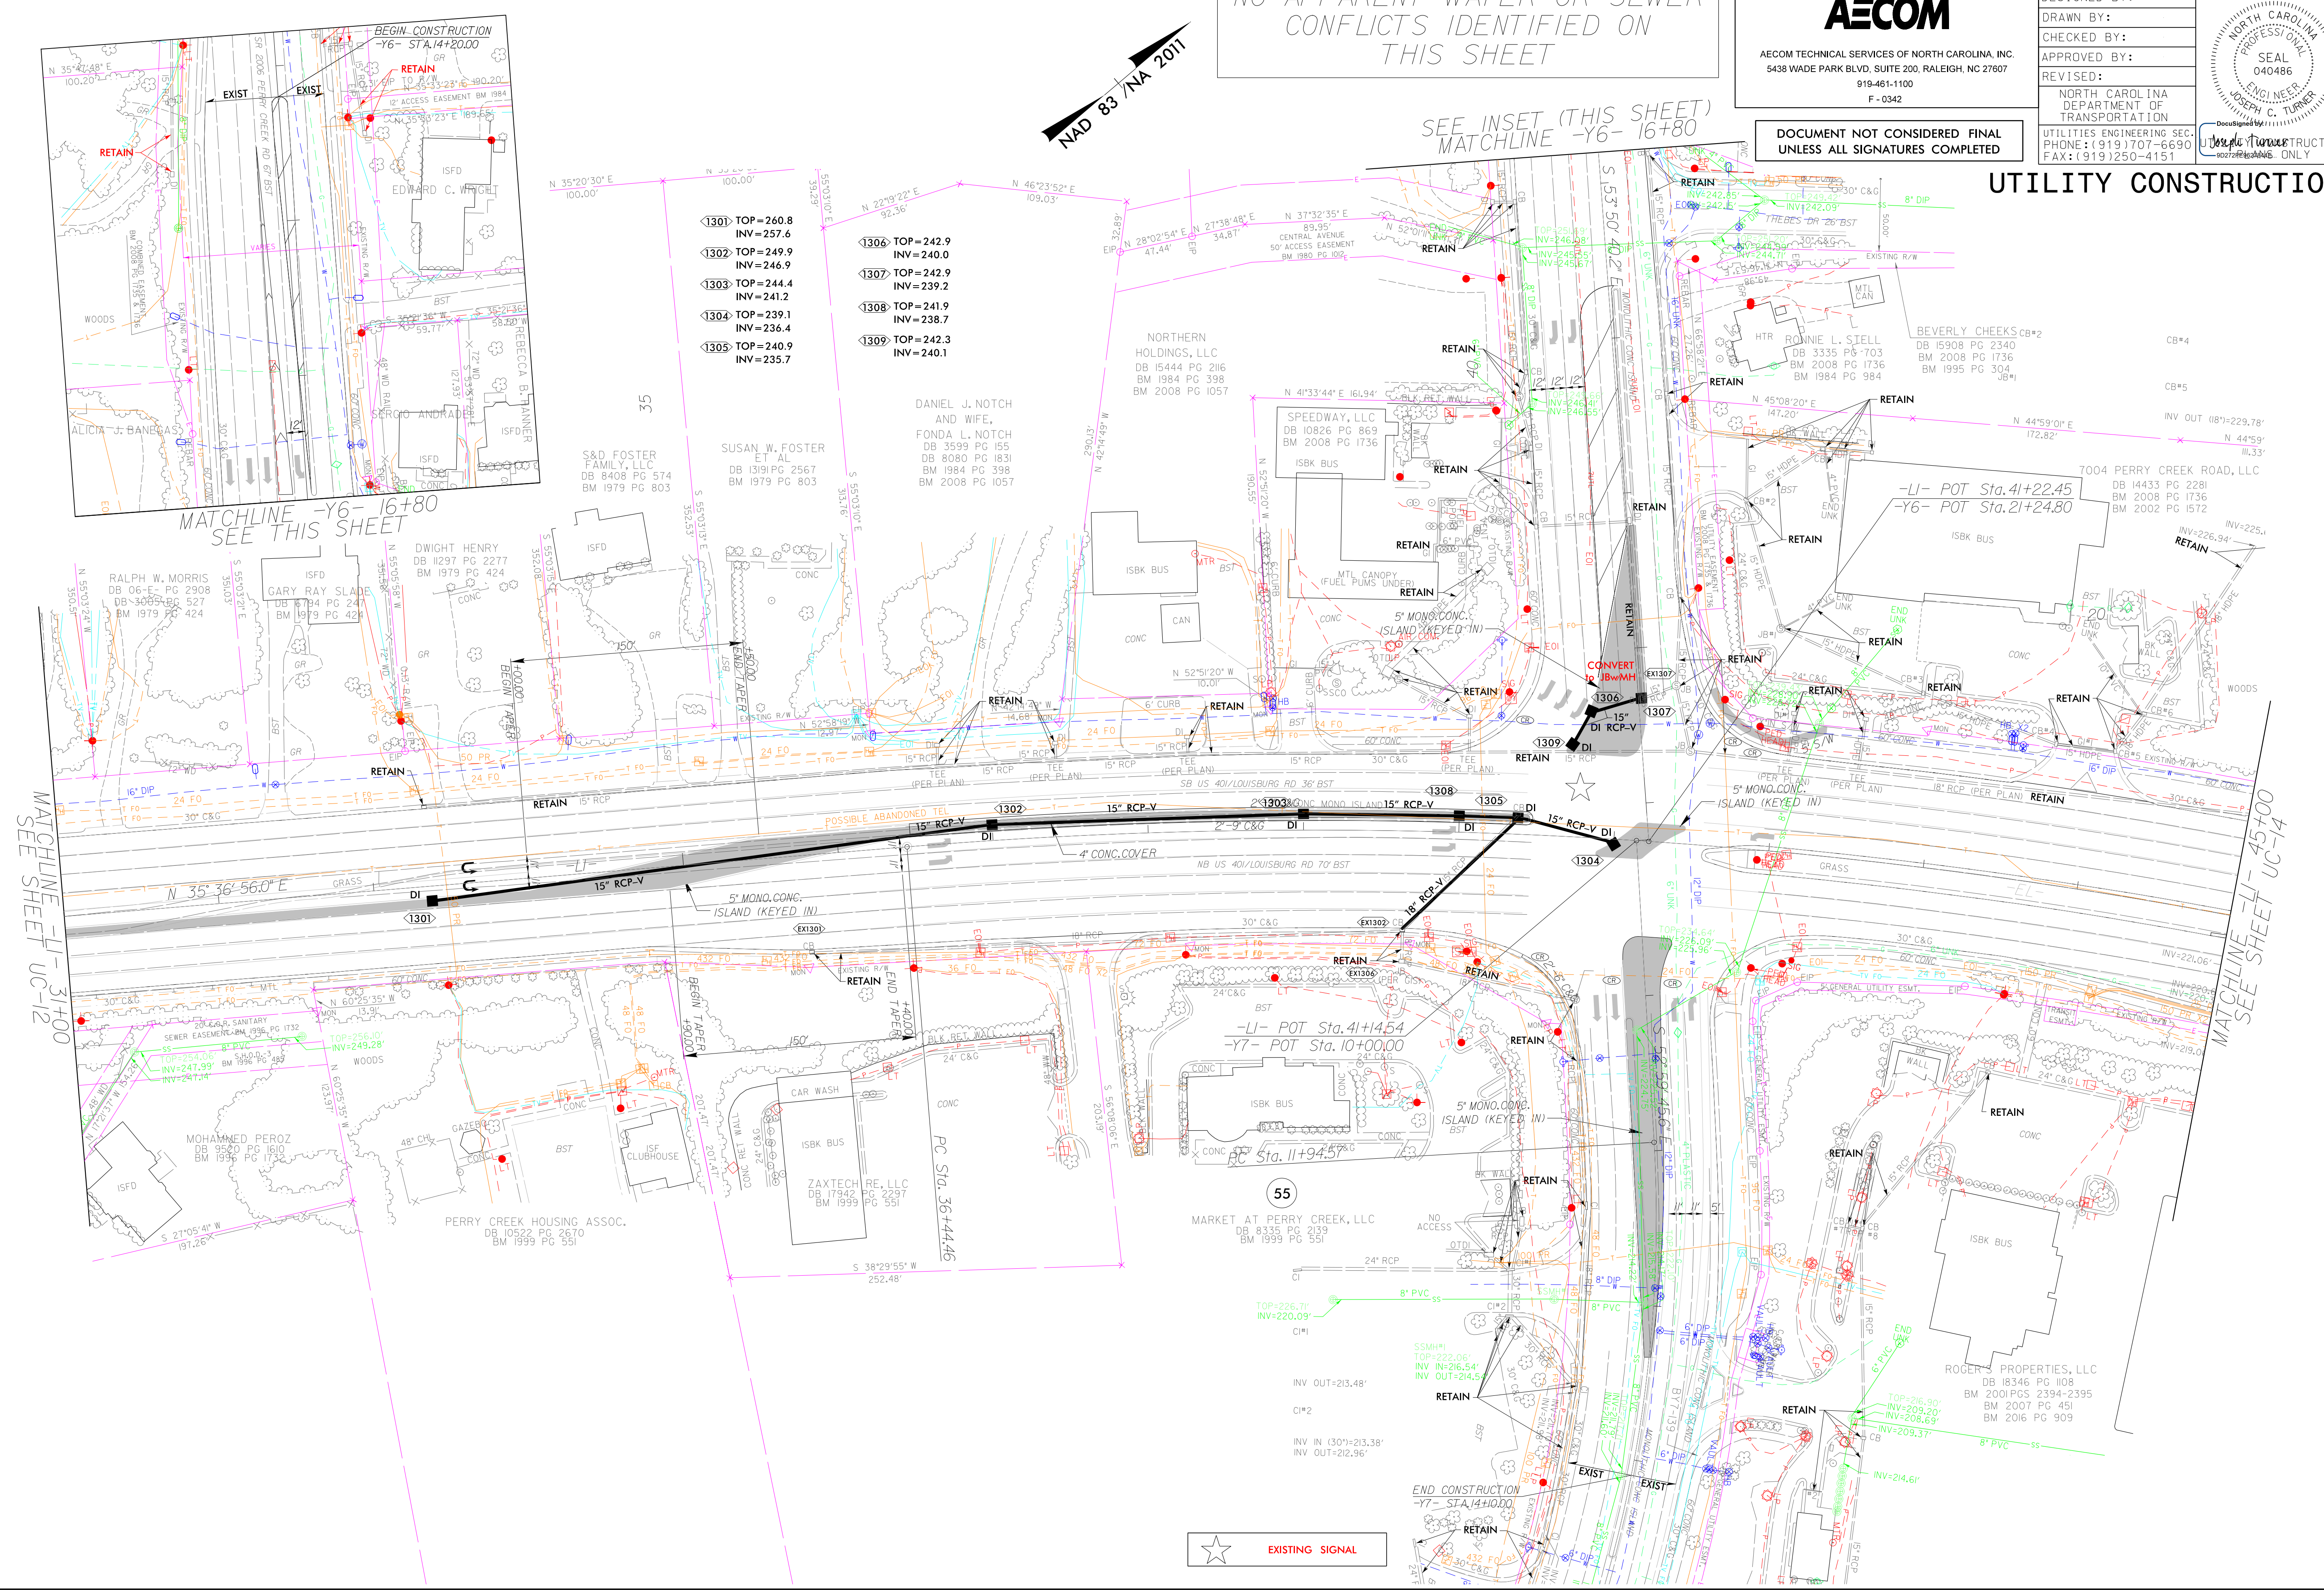

- 1301 TOP=260.8 INV=257.6
- 1302 TOP=249.9 INV=246.9
- 1303 TOP=244.4 INV=241.2
- 1304 TOP=239.1 INV=236.4
- 1305 TOP=240.9 INV=235.7
- 1306 TOP=242.9 INV=240.0
- 1307 TOP=242.9 INV=239.2
- 1308 TOP=241.9 INV=238.7
- 1309 TOP=242.3 INV=240.1

☆ EXISTING SIGNAL

DATE: 1/12/2023  
TIME: 10:25:15 AM  
DGN: c:\pwworking\acem.com\dset\_no\_2020\ms8415\U5748\_uc\_psh13.dgn

MATCHLINE -U- 31+00  
SEE SHEET UC-12

MATCHLINE -Y6- 16+80  
SEE THIS SHEET

SEE INSET (THIS SHEET)  
MATCHLINE -Y6- 16+80

MATCHLINE -LI- 45+00  
SEE SHEET UC-14